

SHEET 35

ELBERON AVE

HARRISBURG AVE

TRENTON AVE

ATLANTIC AVE

ATLANTIC AVE

PACIFIC AVE

DOVER AVE

LANE (FORMERLY ELBERON AVE) JOHN A. SEEDORF

LINCOLN PL

ROOSEVELT PL


ALBANY AVE

HARTFORD AVE


UNNAMED ALLEY

SHEET 2

SHEET 4

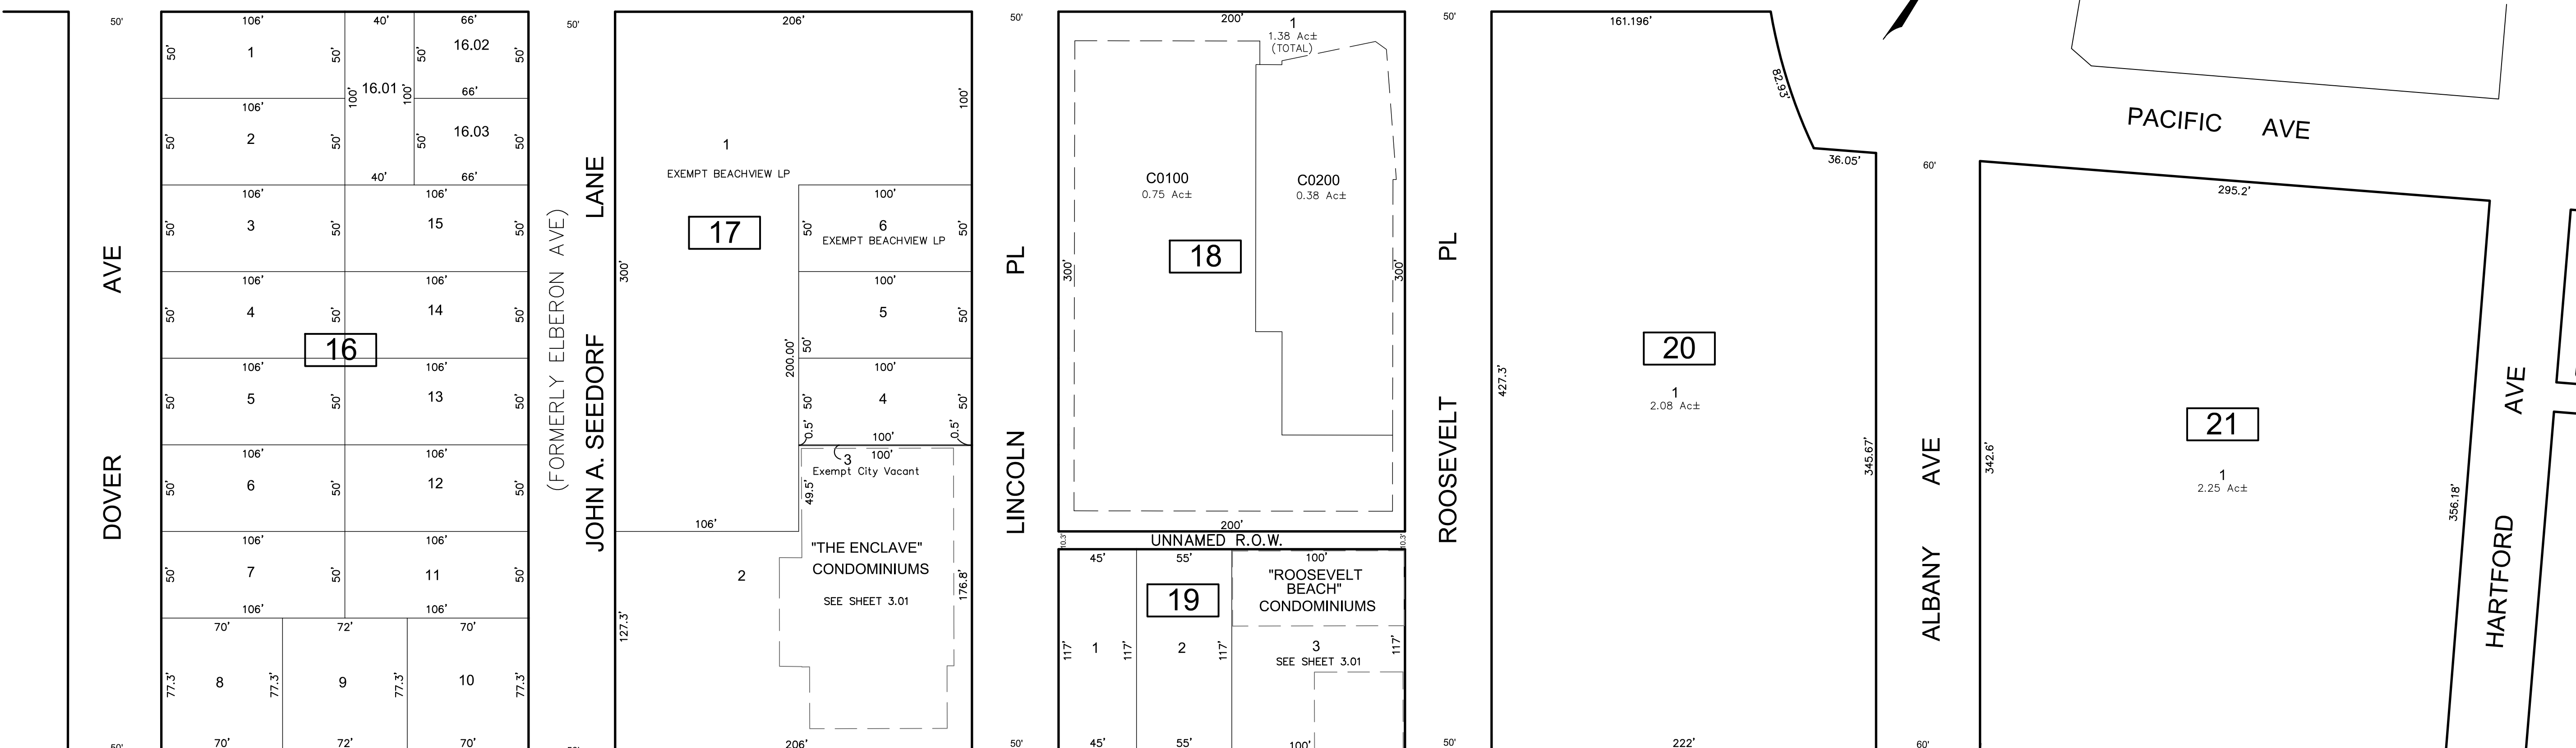

BOARDWALK

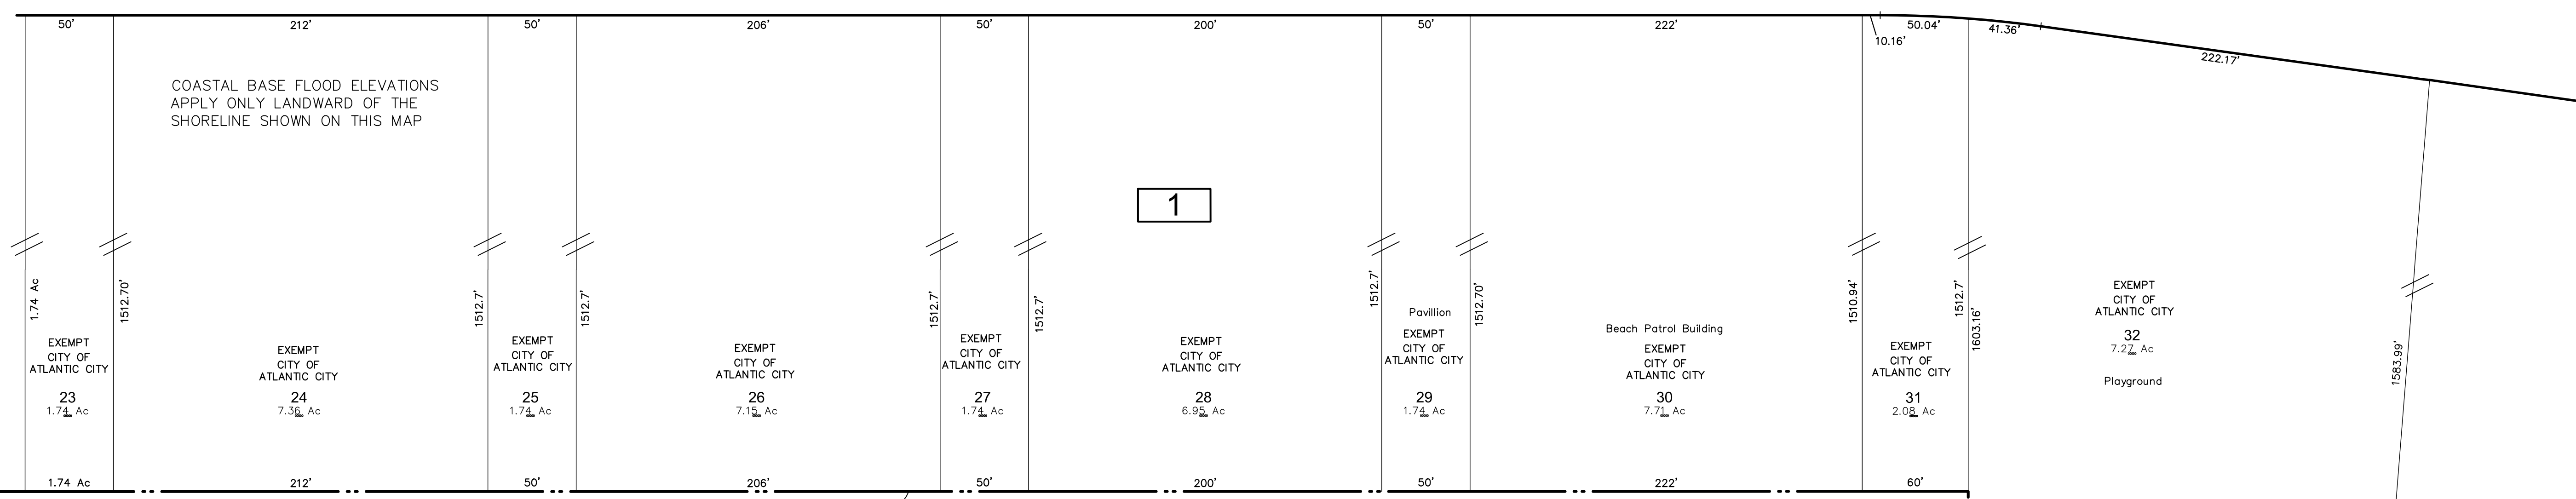

ATLANTIC OCEAN

TAX MAP CITY OF ATLANTIC CITY

ATLANTIC COUNTY, NEW JERSEY
 SCALE: 1" = 50' DATE: AUG 1995
JOSEPH M DOLAN, PLS, PP
 MUNICIPAL LAND SURVEYOR
 NEW JERSEY LICENSE NO. 23930
 OFFICE OF THE CITY ENGINEER
 603 CITY HALL
 ATLANTIC CITY, NEW JERSEY 08401

THIS MAP HAS BEEN GIVEN A
 FORMAL CERTIFICATION BY THE
 DIVISION OF TAXATION ON
 NOVEMBER 25, 1997, SIGNED BY
 WILLIAM H. BLACK, CTA AND
 ASSIGNED SERIAL NUMBER 778

THIS SHEET HAS BEEN DRAWN USING COMPUTER AIDED DRAFTING/DESIGN (CAD/D)

REVISIONS				
DATE	BY	LIC. NO.	BLOCK	LOT
05/2017	ED CLAY - ARH	34842	18	1,4-5

TO SHOW CONDITIONS AS OF MAY 2019

CO# 24GA27973300