


SHEET 15

REVISIONS				
DATE	BY	LIC. NO	BLOCK	LOT

THIS SHEET HAS BEEN DRAWN USING COMPUTER AIDED DRAFTING/DESIGN (CADD)

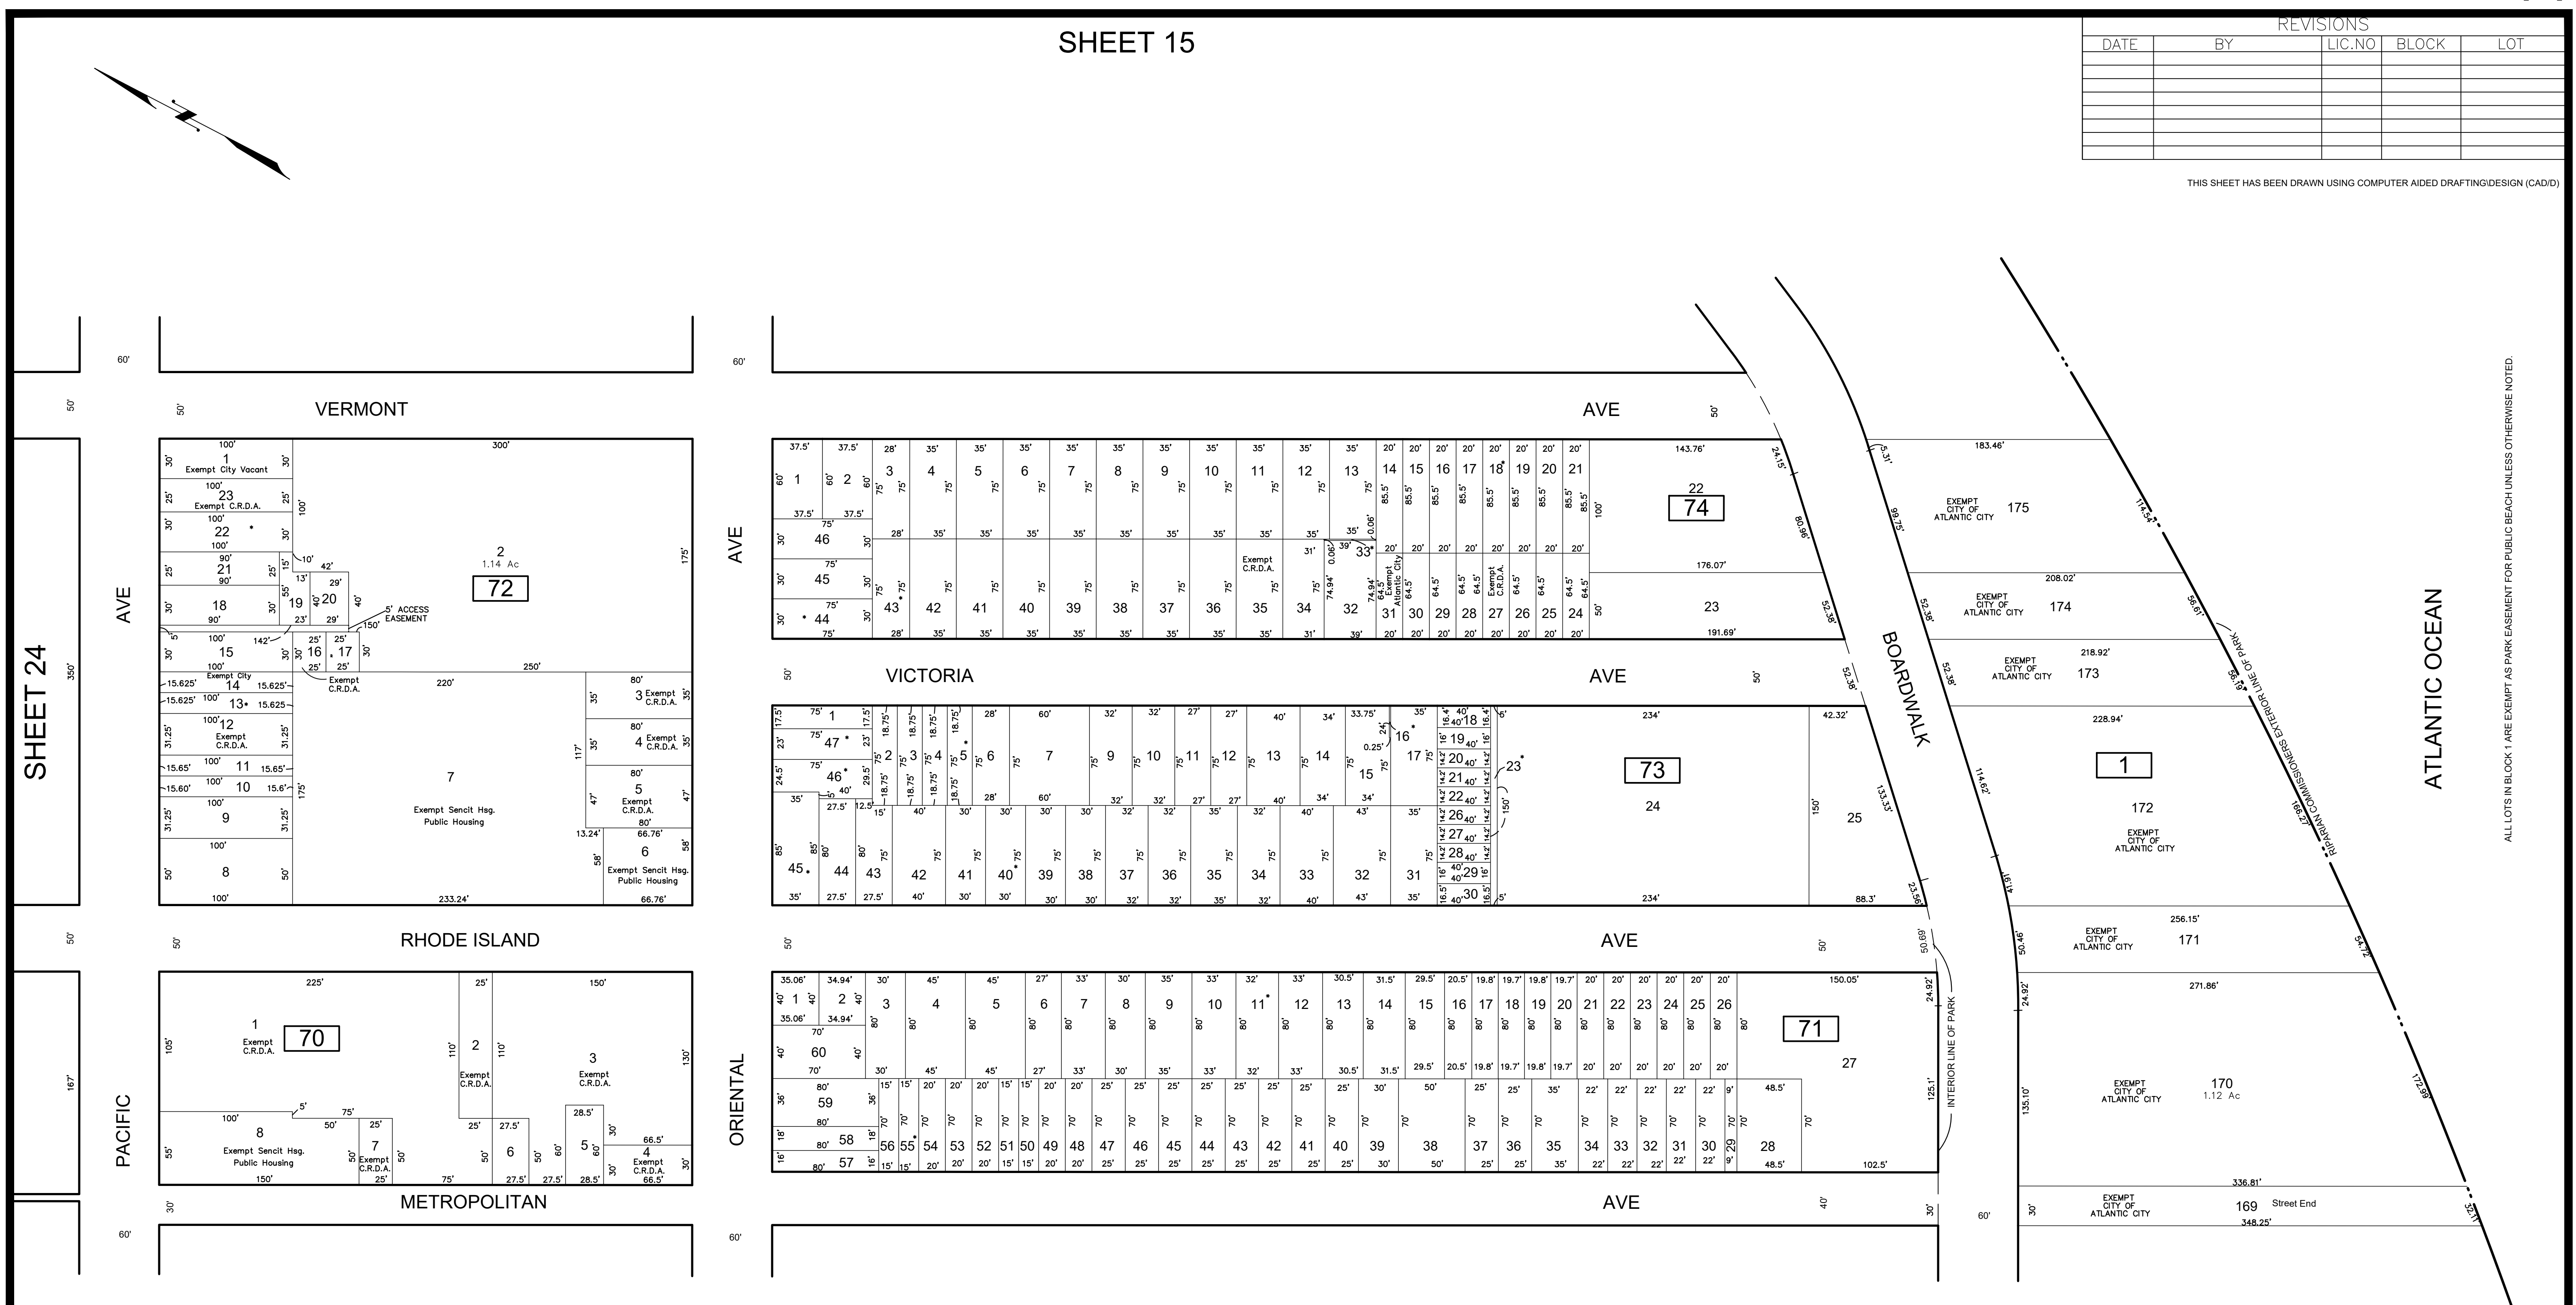

ALL LOTS IN BLOCK 1 ARE EXEMPT AS PARK EASEMENT FOR PUBLIC BEACH UNLESS OTHERWISE NOTED

LEGEND:

- * — Exempt City Foreclosure :
 - Blk 71; Lots: 11,55
 - Blk 72; Lots: 13,13,22
 - Blk 73; Lots: 5,16,23,40,45,46,47
 - Blk 74; Lots: 18,33,43,44
- Sencit Hsg. — Sencit F/G Associates

THIS MAP HAS BEEN GIVEN A FORMAL CERTIFICATION BY THE DIVISION OF TAXATION ON NOVEMBER 25, 1997, SIGNED BY WILLIAM H. BLACK, CTA AND ASSIGNED SERIAL NUMBER 778

TAX MAP
CITY OF ATLANTIC CITY
 ATLANTIC COUNTY, NEW JERSEY
 SCALE: 1" = 50'
JOSEPH M DOLAN, PLS, PP
 MUNICIPAL LAND SURVEYOR
 NEW JERSEY LICENSE NO. 23930
 OFFICE OF THE CITY ENGINEER
 603 CITY HALL
 ATLANTIC CITY, NEW JERSEY 08401

SHEET 13

TO SHOW CONDITIONS AS OF MAY 2019

COA# 24GA27973300