



REVISIONS				
DATE	BY	LIC. NO.	BLOCK	LOT
03/2018	ED CLAY - ARH	34842	79	1-2
04/2019	ED CLAY - ARH	34842	80	34

**TAX MAP**  
**CITY OF ATLANTIC CITY**  
 ATLANTIC COUNTY, NEW JERSEY  
 SCALE: 1" = 60'  
**JOSEPH M DOLAN, PLS, PP**  
 MUNICIPAL LAND SURVEYOR  
 NEW JERSEY LICENSE NO. 23930  
 OFFICE OF THE CITY ENGINEER  
 603 CITY HALL  
 ATLANTIC CITY, NEW JERSEY 08401  
 TO SHOW CONDITIONS AS OF MAY 2019

THIS MAP HAS BEEN GIVEN A FORMAL CERTIFICATION BY THE DIVISION OF TAXATION ON NOVEMBER 25, 1997, SIGNED BY WILLIAM H. BLACK, CTA AND ASSIGNED SERIAL NUMBER 778

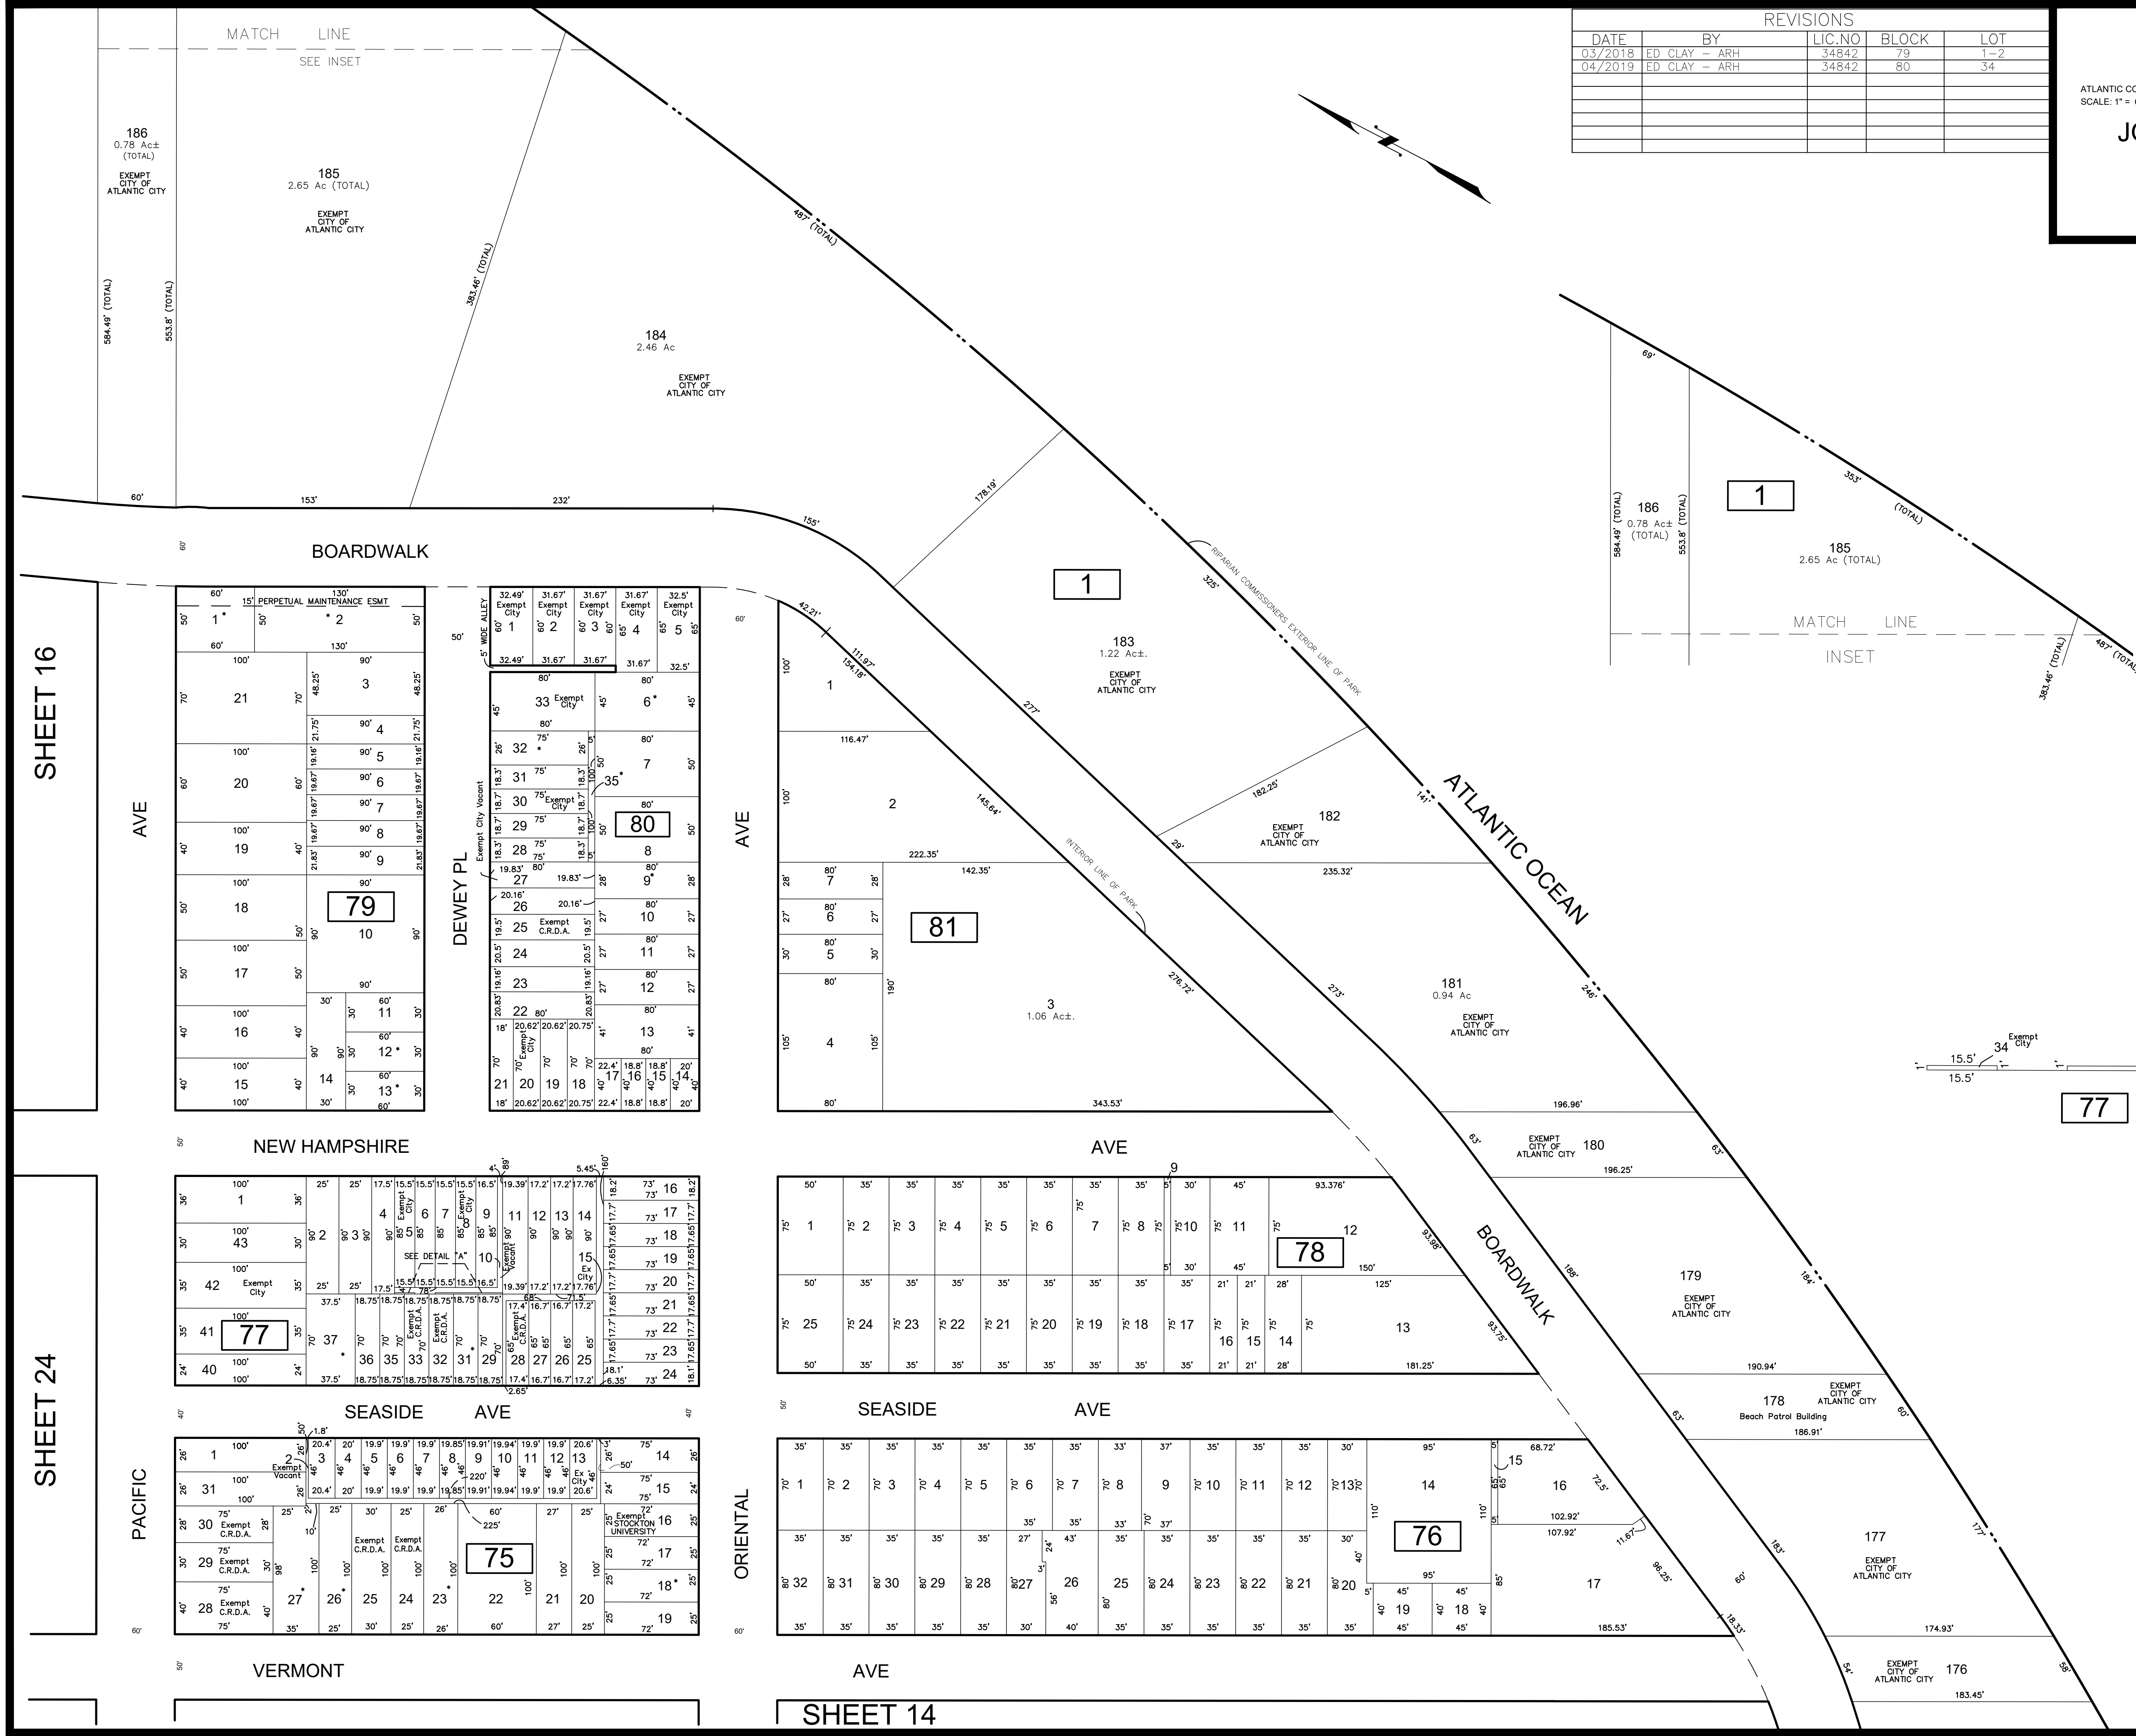

**LEGEND:**  
 \* - Exempt Atlantic City:  
 Blk 75; Lots: 18,23,26,27  
 Blk 77; Lots: 30,31,34,37  
 Blk 79; Lots: 1,2,12,13  
 Blk 80; Lots: 6,9,32,35

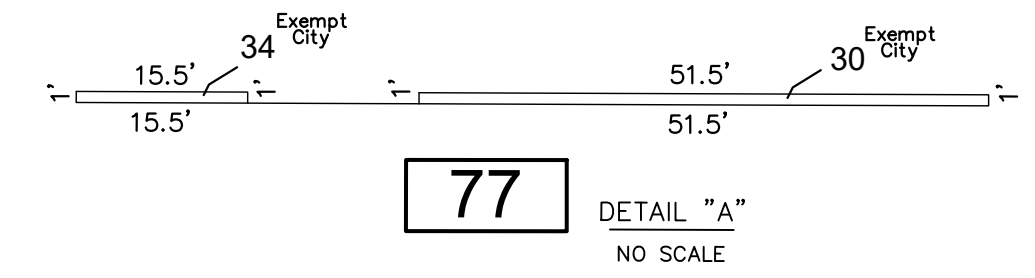

SHEET 16

SHEET 24

SHEET 14