



SHEET 21

REVISIONS				
DATE	BY	LIC. NO	BLOCK	LOT
11/2014	CHARLES A. ATKINSON	33994	119	26,27,29-31
04/2019	ED CLAY - ARH	34842	118	1
04/2019	ED CLAY - ARH	34842	119	1 & 32

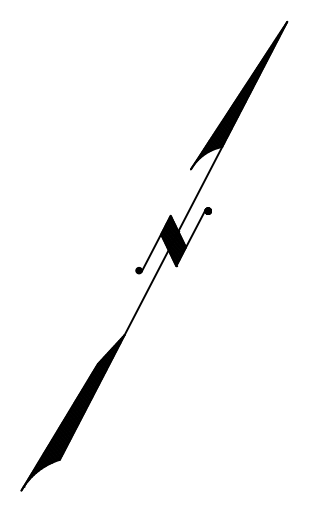

SHEET 53

SHEET 17

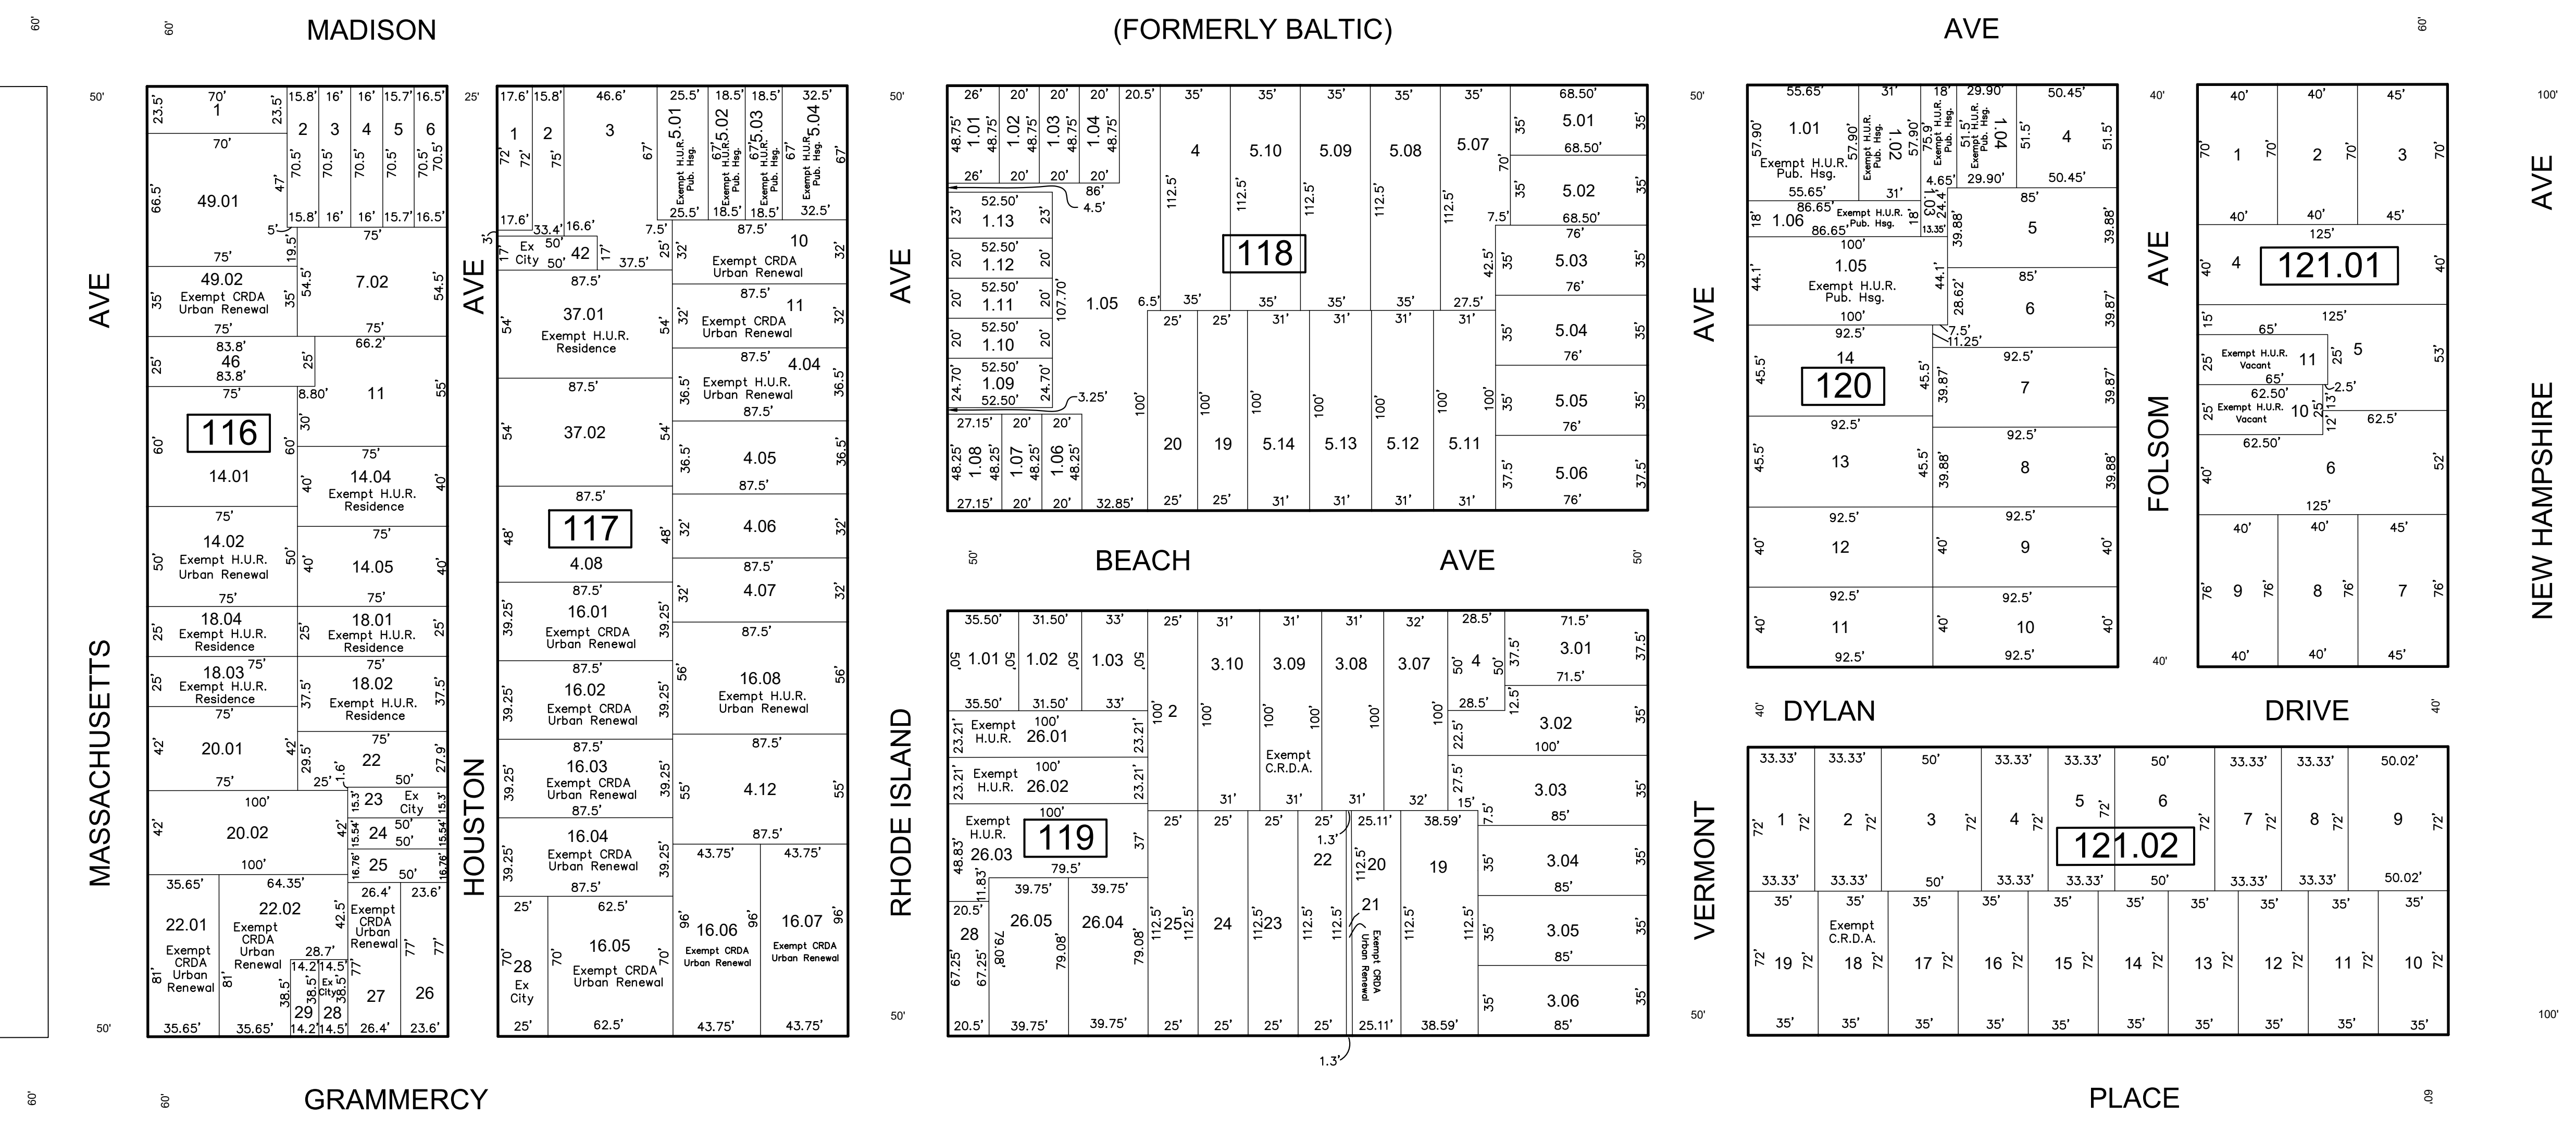

**LEGEND:**  
 H.U.R. - Atlantic City Housing and Urban Redevelopment  
 CRDA - Casino Reinvestment development Authority  
 Pub. Hsg. - Public Housing

THIS MAP HAS BEEN GIVEN A FORMAL CERTIFICATION BY THE DIVISION OF TAXATION ON NOVEMBER 25, 1997, SIGNED BY WILLIAM H. BLACK, CTA AND ASSIGNED SERIAL NUMBER 778

**TAX MAP**  
**CITY OF ATLANTIC CITY**  
 ATLANTIC COUNTY, NEW JERSEY  
 SCALE: 1" = 50'  
**JOSEPH M DOLAN, PLS, PP**  
 MUNICIPAL LAND SURVEYOR  
 NEW JERSEY LICENSE NO. 29930  
 OFFICE OF THE CITY ENGINEER  
 603 CITY HALL  
 ATLANTIC CITY, NEW JERSEY 08401

SHEET 23

THIS SHEET HAS BEEN DRAWN USING COMPUTER AIDED DRAFTING/DESIGN (CAD/D)