


SHEET 46

REVISIONS				
DATE	BY	LIC. NO	BLOCK	LOT
01/2016	ED CLAY - ARH	34842	166	1, 5
04/2019	ED CLAY - ARH	34842	164	35
04/2019	ED CLAY - ARH	34842	164	60
04/2019	ED CLAY - ARH	34842	164	27,43,55

THIS SHEET HAS BEEN DRAWN USING COMPUTER AIDED DRAFTING/DESIGN (CAD/D)

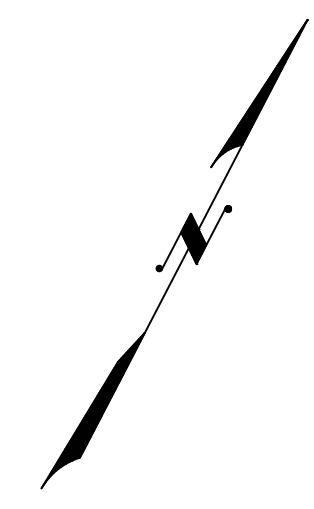

TRENWITH TERR

ATLANTIC AVE

AVE



164

168

165

164

163

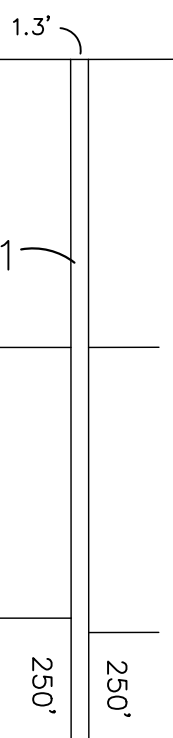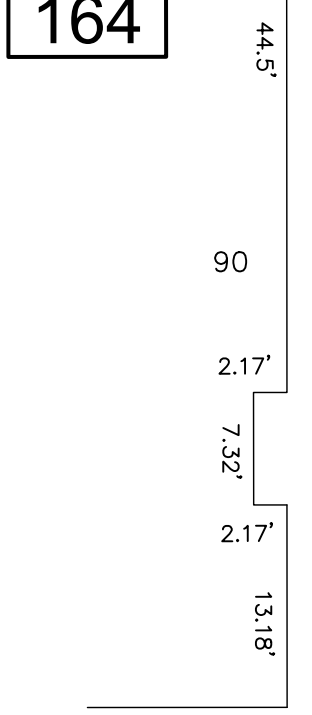

SHEET 32

MONTEREY AVE

AVE

TEXAS

167



166

FLORIDA

FLORIDA

FLORIDA

SHEET 6

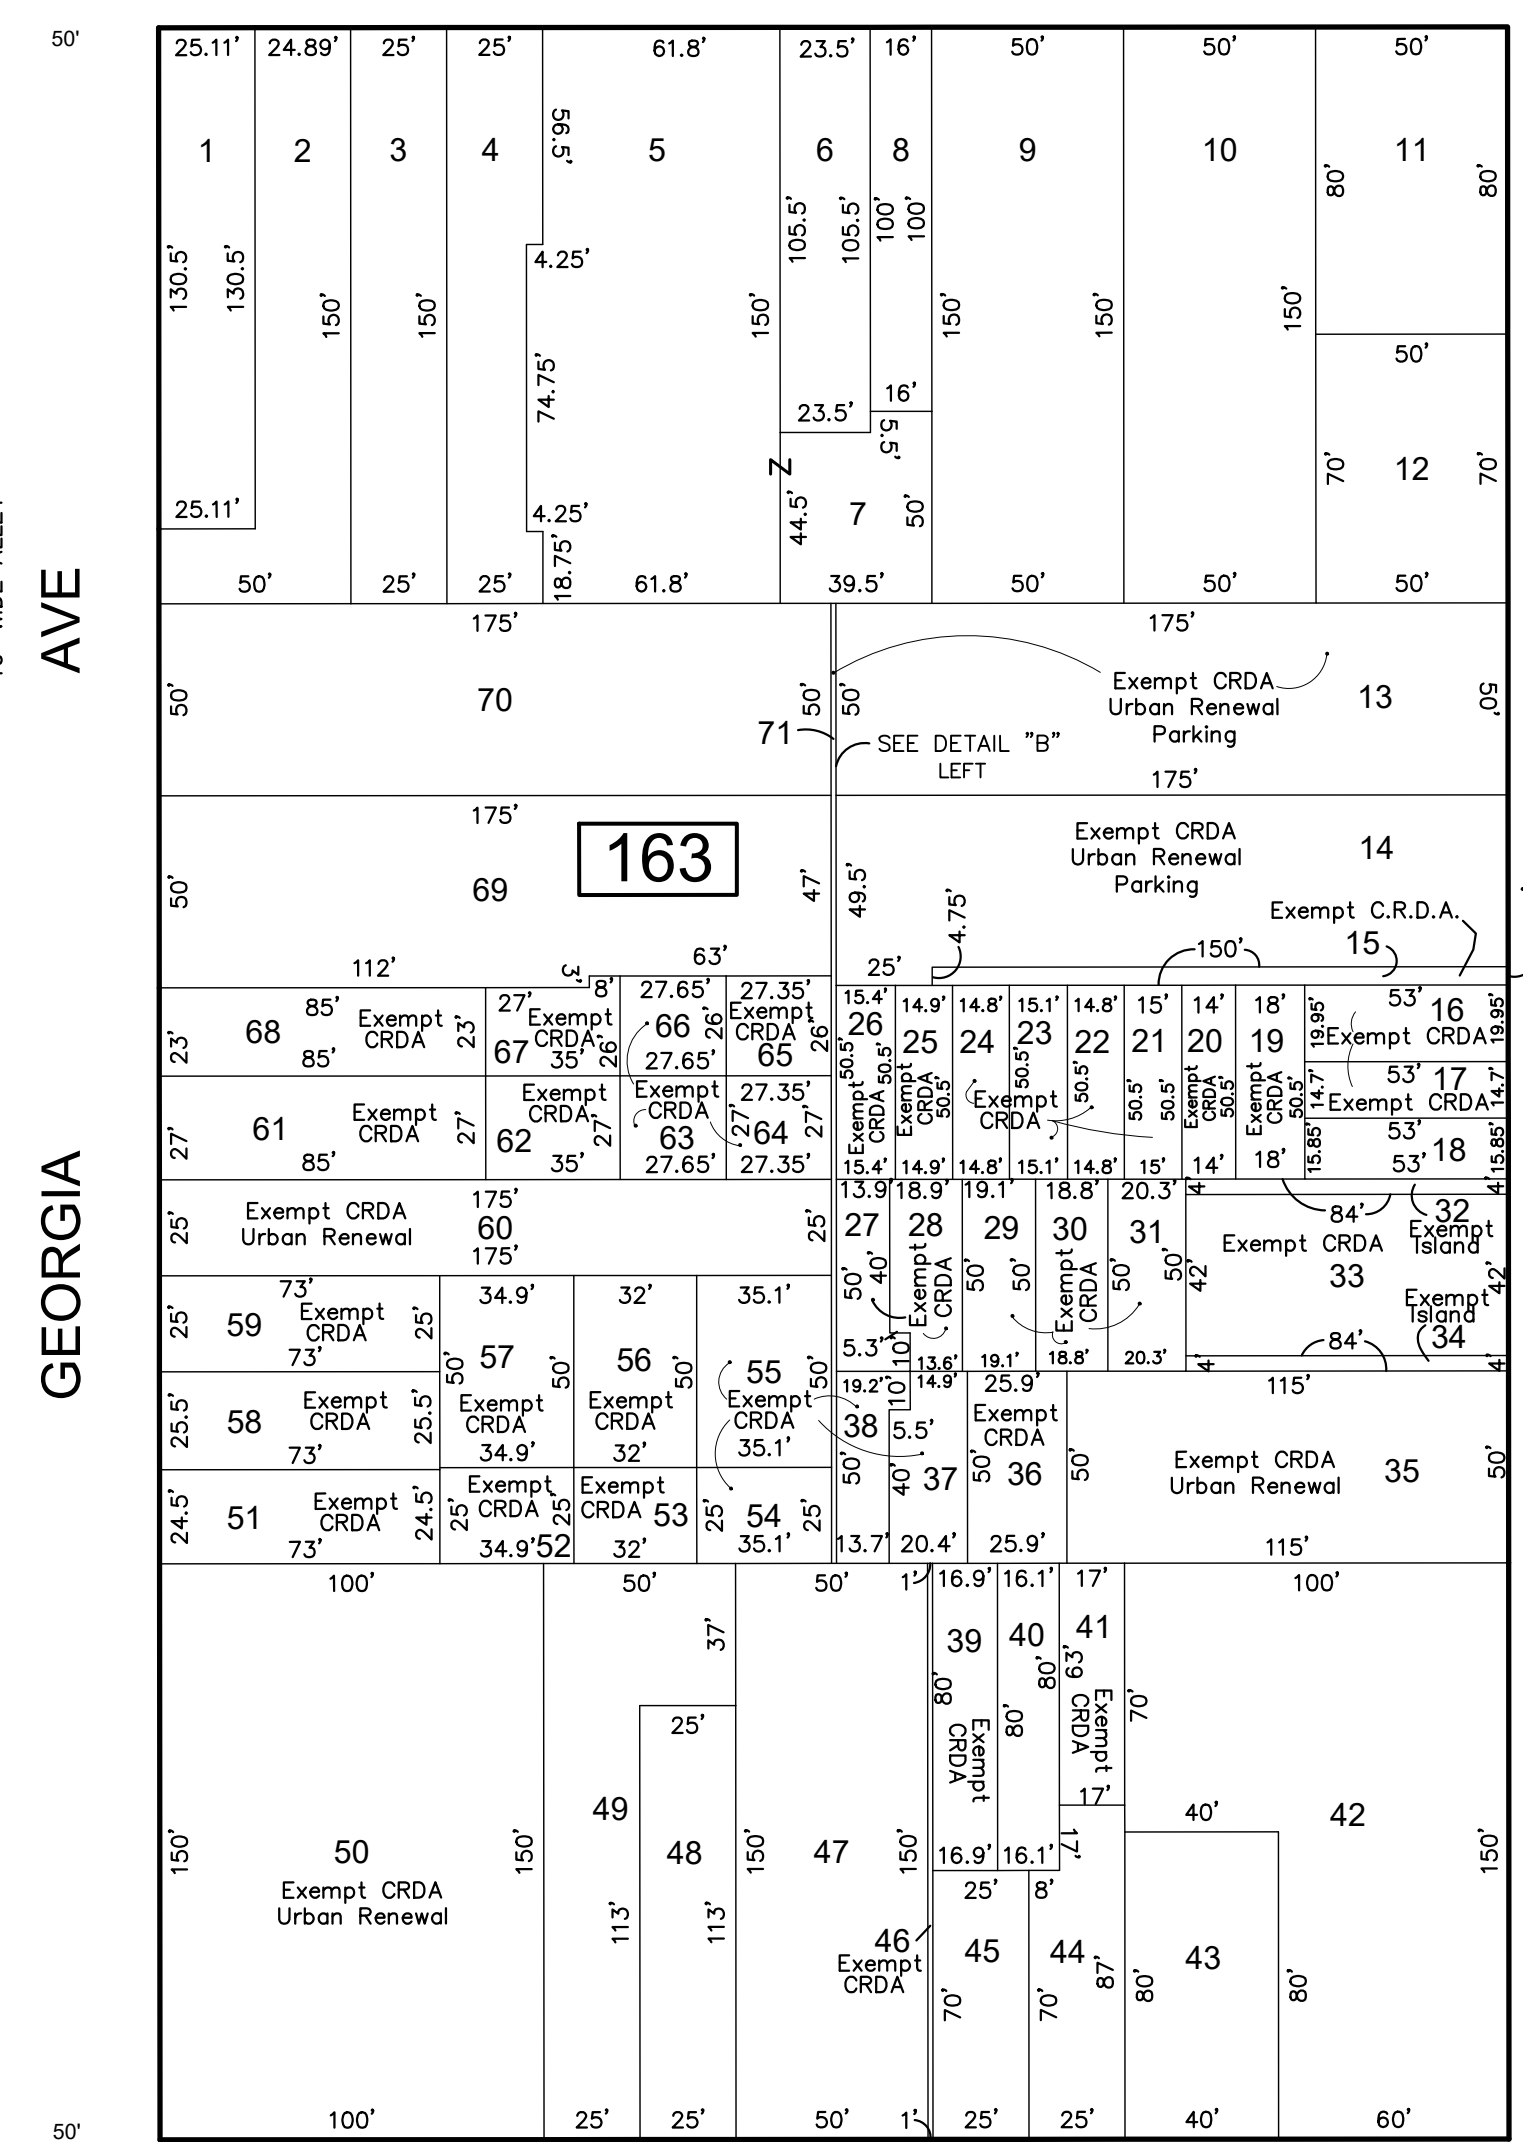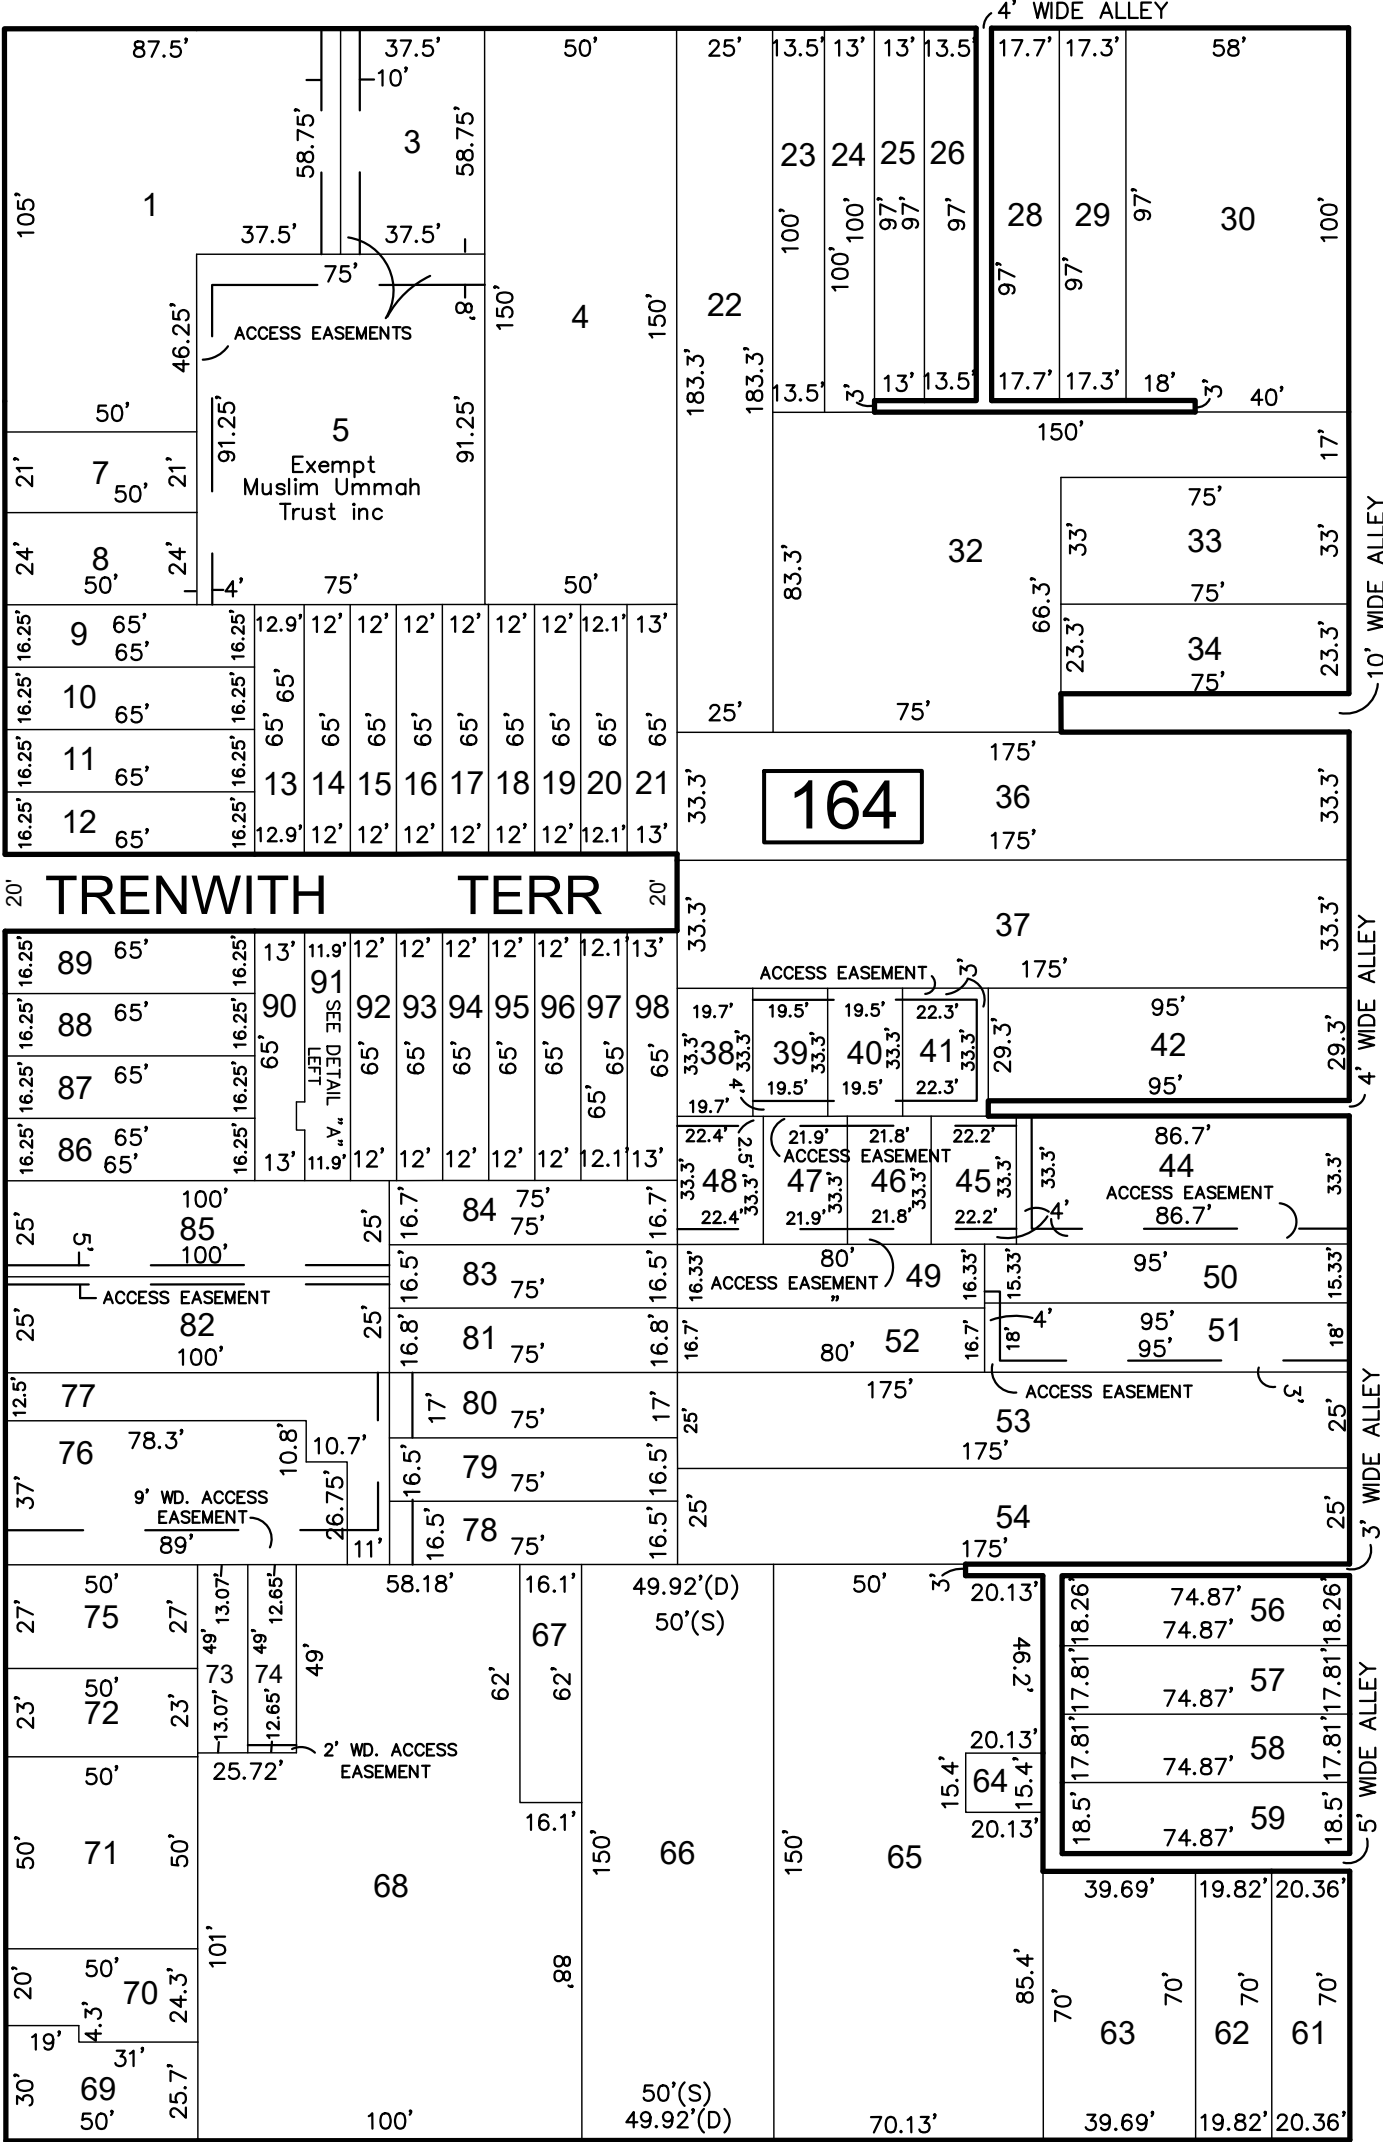

SHEET 30

THIS MAP HAS BEEN GIVEN A FORMAL CERTIFICATION BY THE DIVISION OF TAXATION ON NOVEMBER 25, 1997, SIGNED BY WILLIAM H. BLACK, CTA AND ASSIGNED SERIAL NUMBER 778

TAX MAP
CITY OF ATLANTIC CITY
 ATLANTIC COUNTY, NEW JERSEY
 SCALE: 1" = 50'
JOSEPH M DOLAN, PLS, PP
 MUNICIPAL LAND SURVEYOR
 NEW JERSEY LICENSE NO. 23930
 OFFICE OF THE CITY ENGINEER
 603 CITY HALL
 ATLANTIC CITY, NEW JERSEY 08401

TO SHOW CONDITIONS AS OF MAY 2019

COA# 24GA27973300