


INSIDE THOROFARE

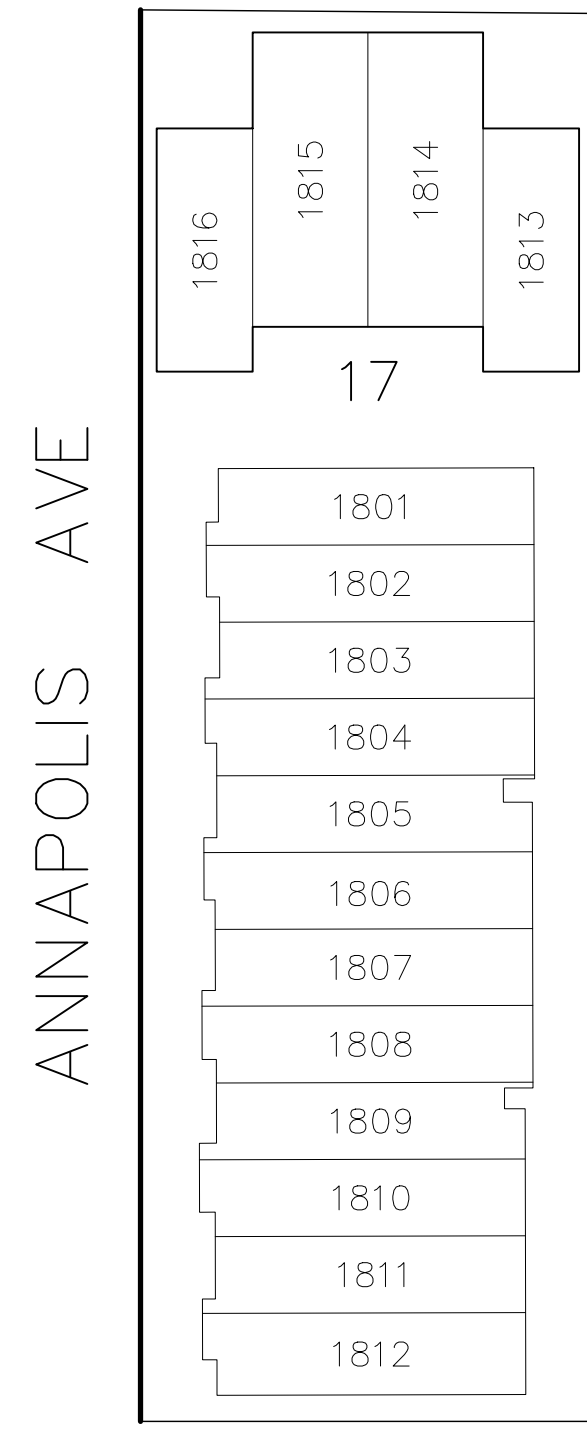

ANNAPOLIS AVE

243

"BAY COLONY"
CONDOMINIUM
BLOCK 243

LOT	UNIT TYPE	FLOOR	SQ. FT.
1801	CONDO	1 & 2	808
1802	CONDO	3, 4, & 5	978
1803	CONDO	1 & 2	762
1804	CONDO	3, 4, & 5	932
1805	CONDO	1 & 2	764
1806	CONDO	3, 4, & 5	932
1807	CONDO	1 & 2	764
1808	CONDO	3, 4, & 5	932
1809	CONDO	1 & 2	762
1810	CONDO	3, 4, & 5	932
1811	CONDO	1 & 2	808
1812	CONDO	3, 4, & 5	978
1813	TOWNHOUSE	1 & 2	1320
1814	TOWNHOUSE	1 & 2	1220
1815	TOWNHOUSE	1 & 2	1220
1816	TOWNHOUSE	1 & 2	1320

0.35 Ac± TOTAL
Scale: 1" = 30'

REVISIONS				
DATE	BY	LIC. NO.	BLOCK	LOT

THIS MAP HAS BEEN GIVEN A FORMAL CERTIFICATION BY THE DIVISION OF TAXATION ON NOVEMBER 25, 1997, SIGNED BY WILLIAM H. BLACK, CTA AND ASSIGNED SERIAL NUMBER 778

TAX MAP
CITY OF ATLANTIC CITY
ATLANTIC COUNTY, NEW JERSEY
NOT TO SCALE DATE: AUG 1995
JOSEPH M DOLAN, PLS, PP
MUNICIPAL LAND SURVEYOR
NEW JERSEY LICENSE NO. 23930
OFFICE OF THE CITY ENGINEER
603 CITY HALL
ATLANTIC CITY, NEW JERSEY 08401
TO SHOW CONDITIONS AS OF MAY 2019
COA# 24GA27973300