



SHEET 71

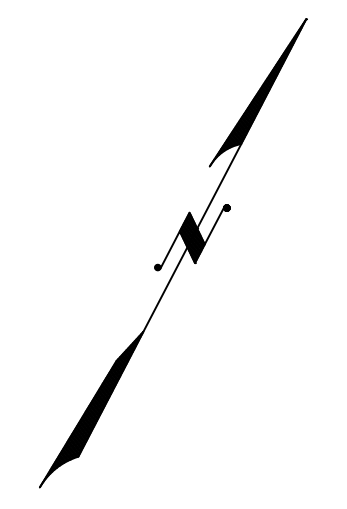

BACHARACH BLVD.

DR. MARTIN LUTHER KING, JR. BLVD

SHEET 56

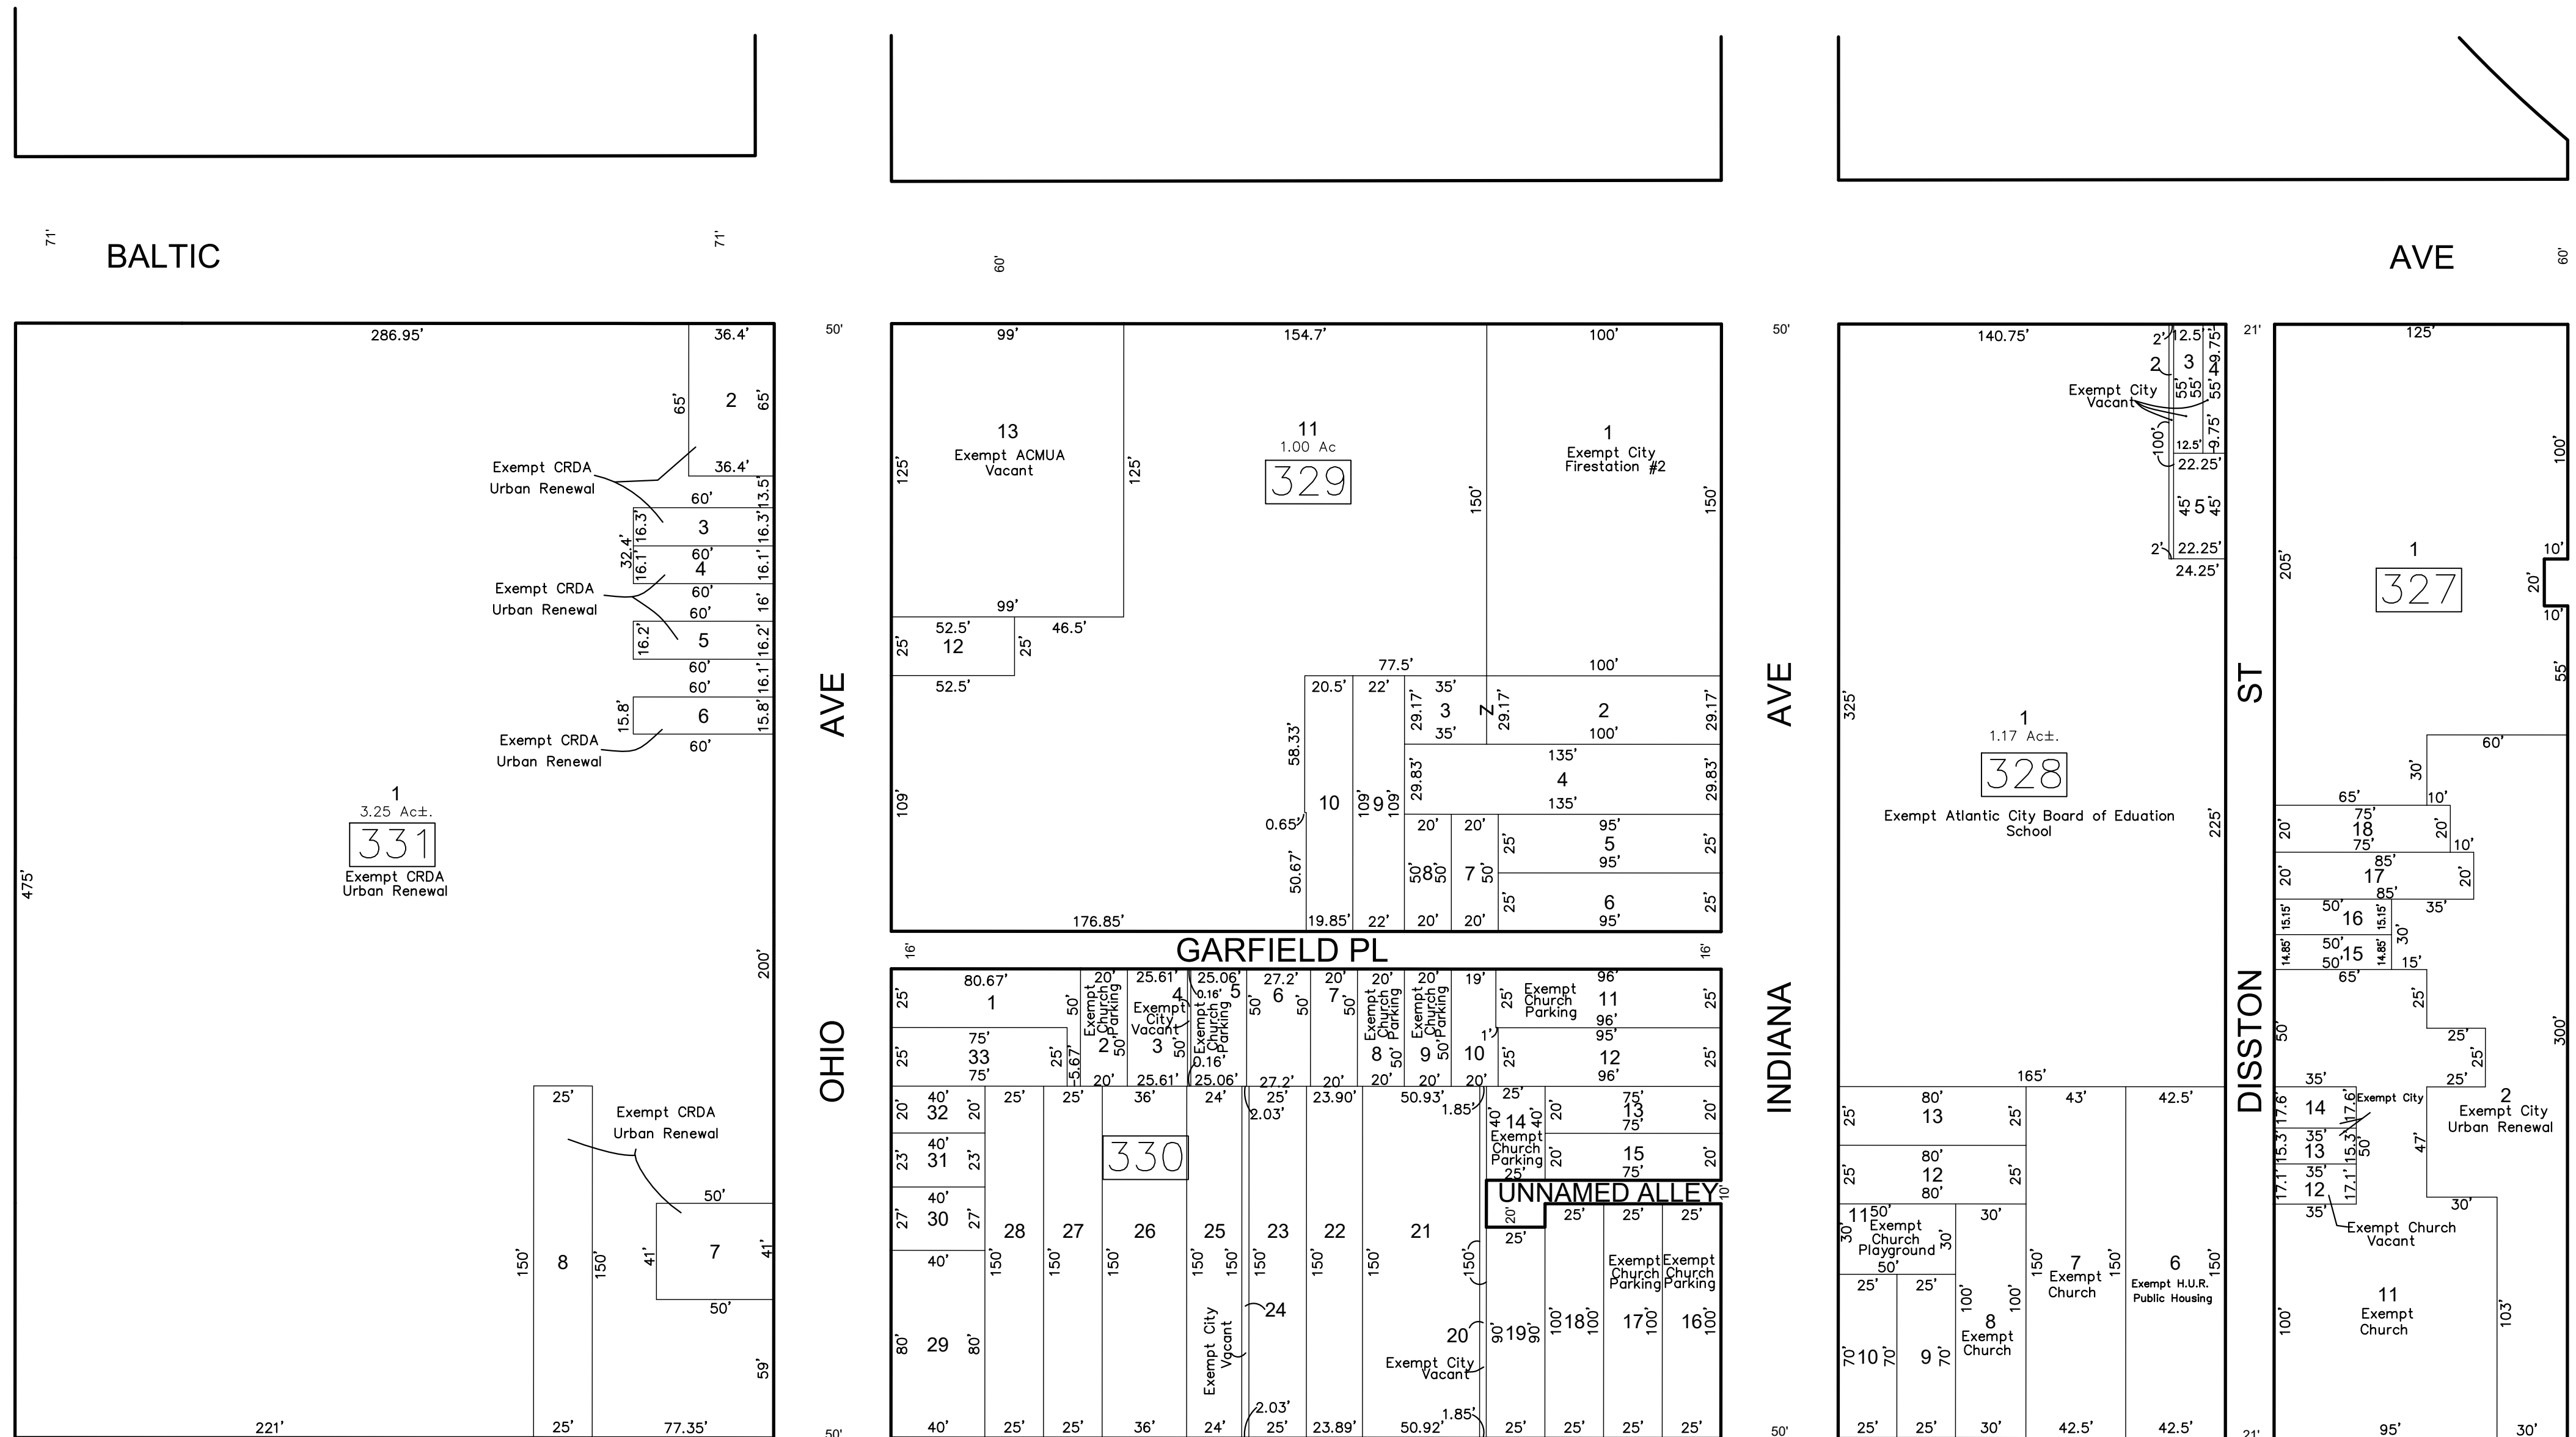

SHEET 58

DIVISION ST

MICHIGAN AVE

BALTIC

ARCTIC

AVE

OHIO

AVE

AVE

INDIANA

AVE

DISSTON ST

REVISIONS				
DATE	BY	LIC. NO.	BLOCK	LOT

SHEET 48

THIS MAP HAS BEEN GIVEN A FORMAL CERTIFICATION BY THE DIVISION OF TAXATION ON NOVEMBER 25, 1997, SIGNED BY WILLIAM H. BLACK, CTA AND ASSIGNED SERIAL NUMBER 778

TAX MAP
CITY OF ATLANTIC CITY
 ATLANTIC COUNTY, NEW JERSEY
 SCALE: 1" = 50'
JOSEPH M DOLAN, PLS, PP
 MUNICIPAL LAND SURVEYOR
 NEW JERSEY LICENSE NO. 23930
 OFFICE OF THE CITY ENGINEER
 603 CITY HALL
 ATLANTIC CITY, NEW JERSEY 08401

THIS SHEET HAS BEEN DRAWN USING COMPUTER AIDED DRAFTING/DESIGN (CAD/D)

TO SHOW CONDITIONS AS OF MAY 2019

COA# 24GA27973300