
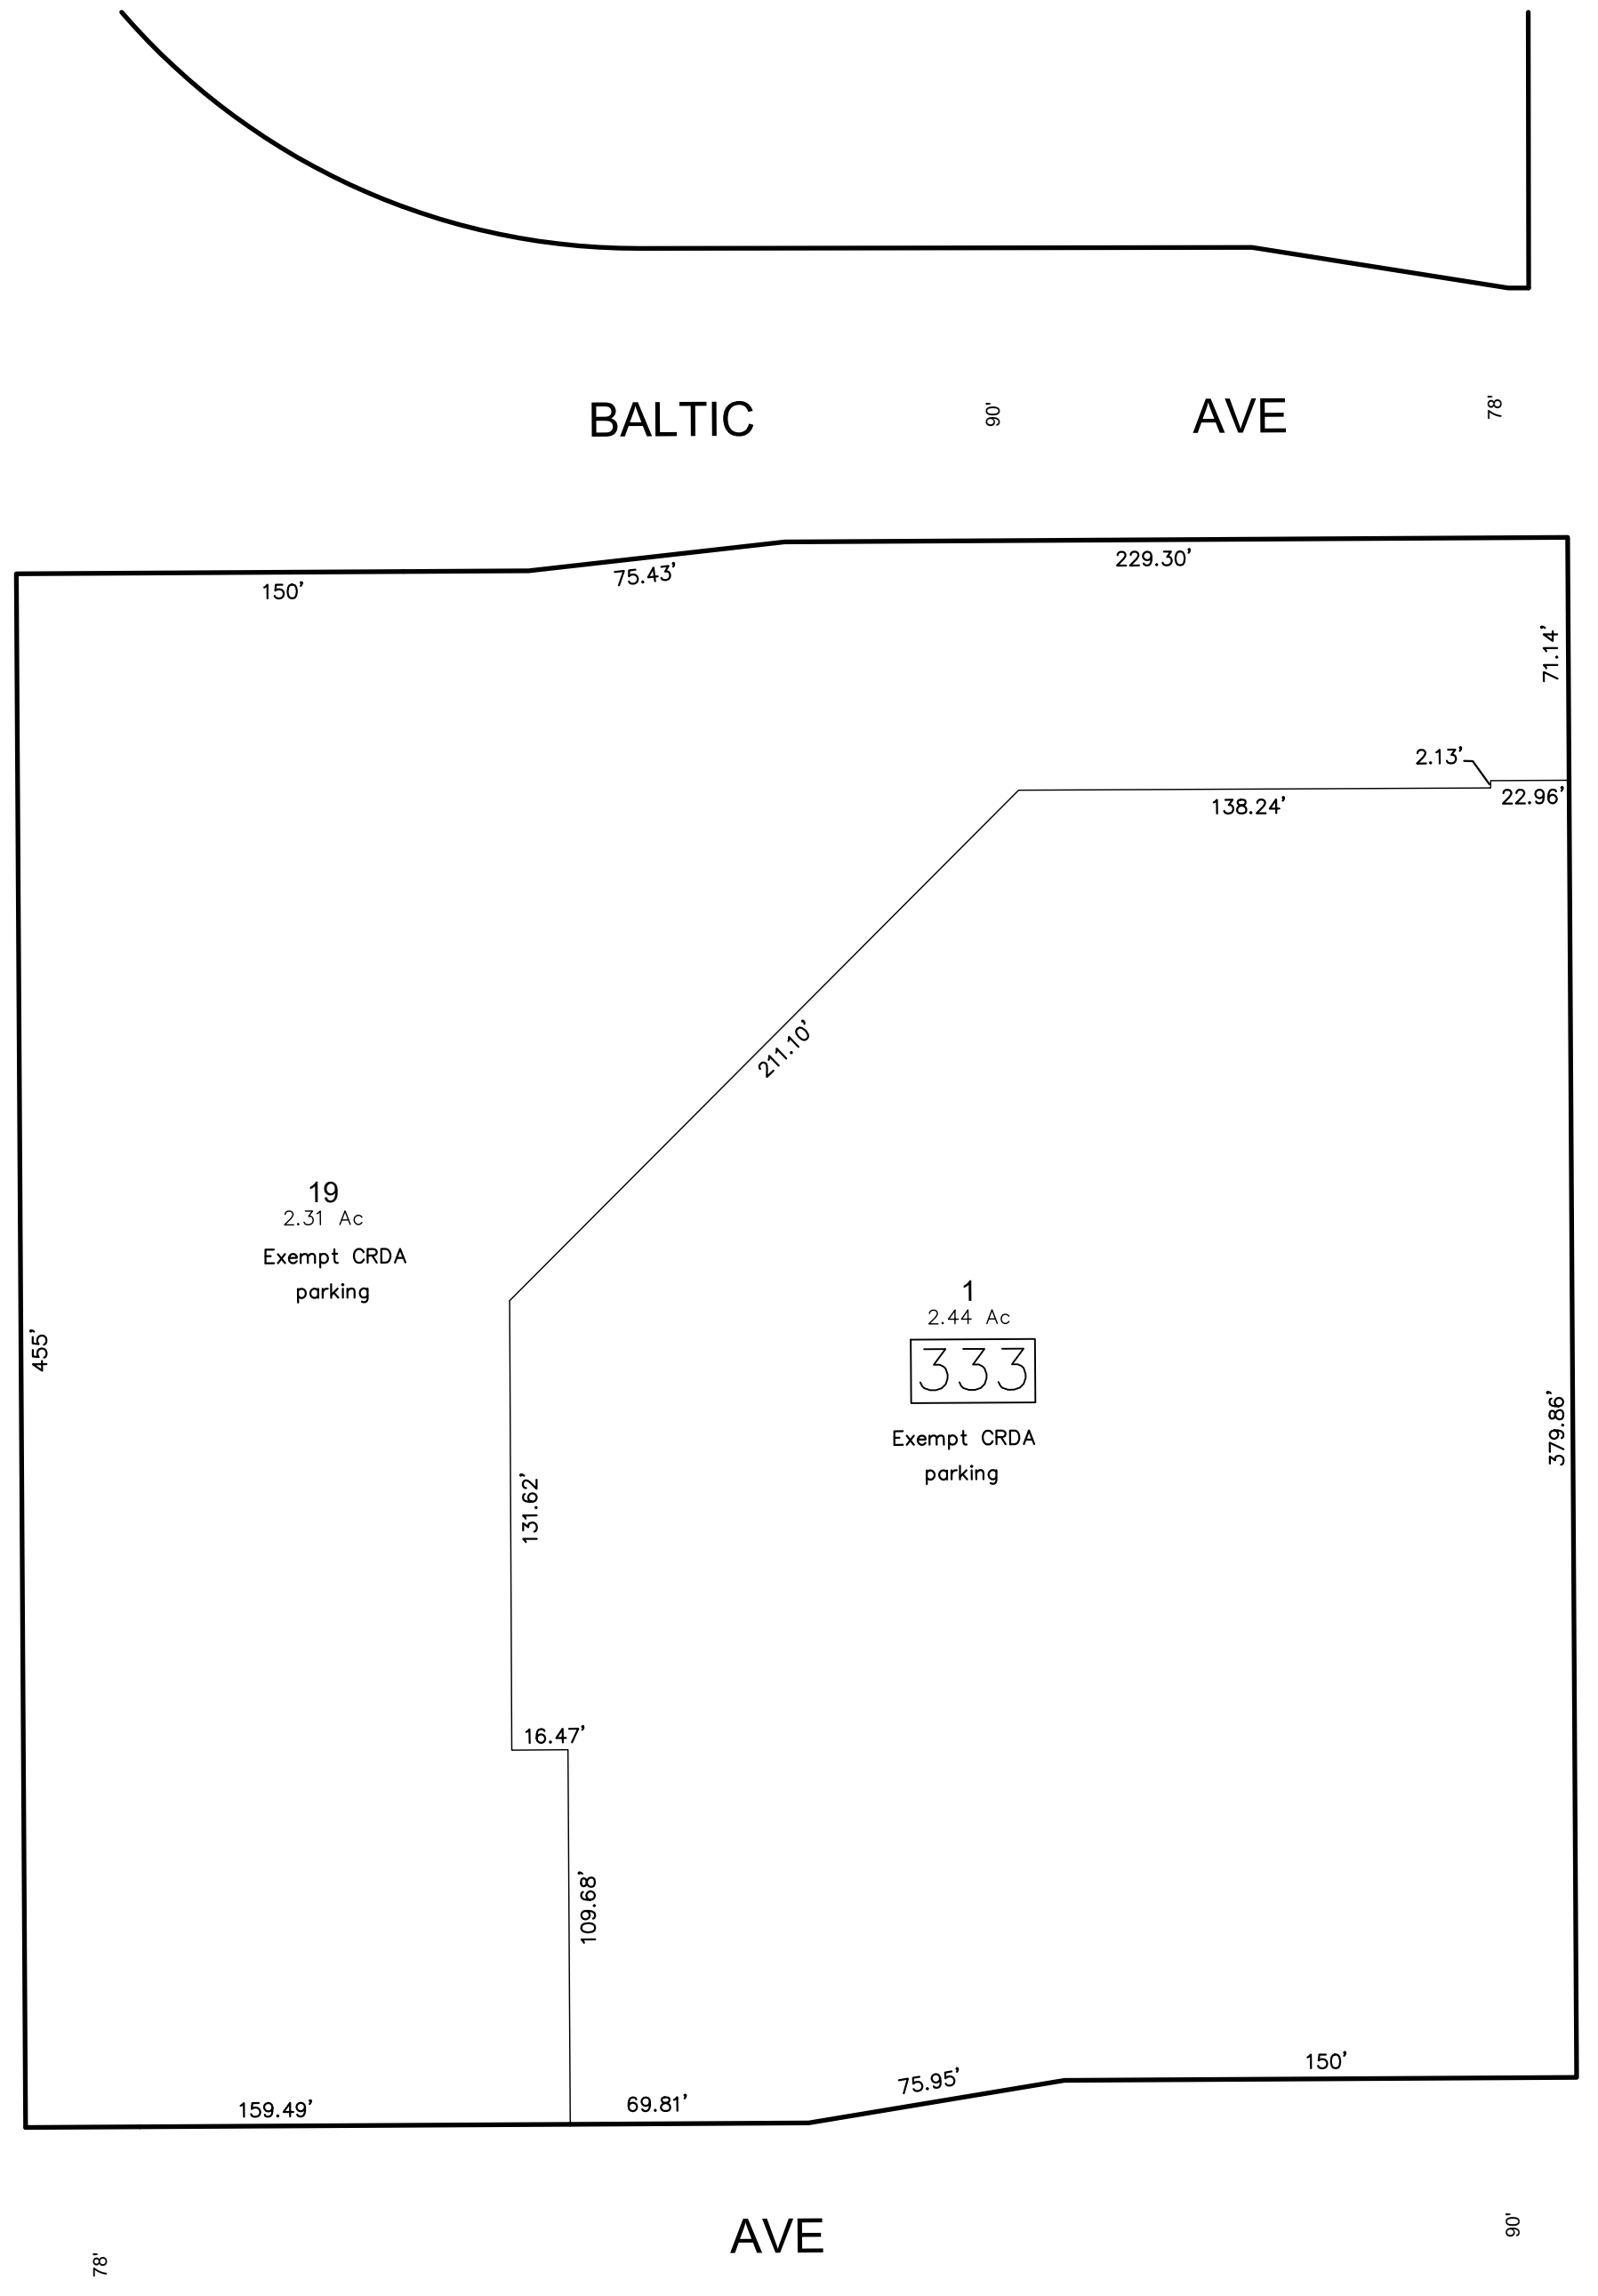


SHEET 59

SHEET 57

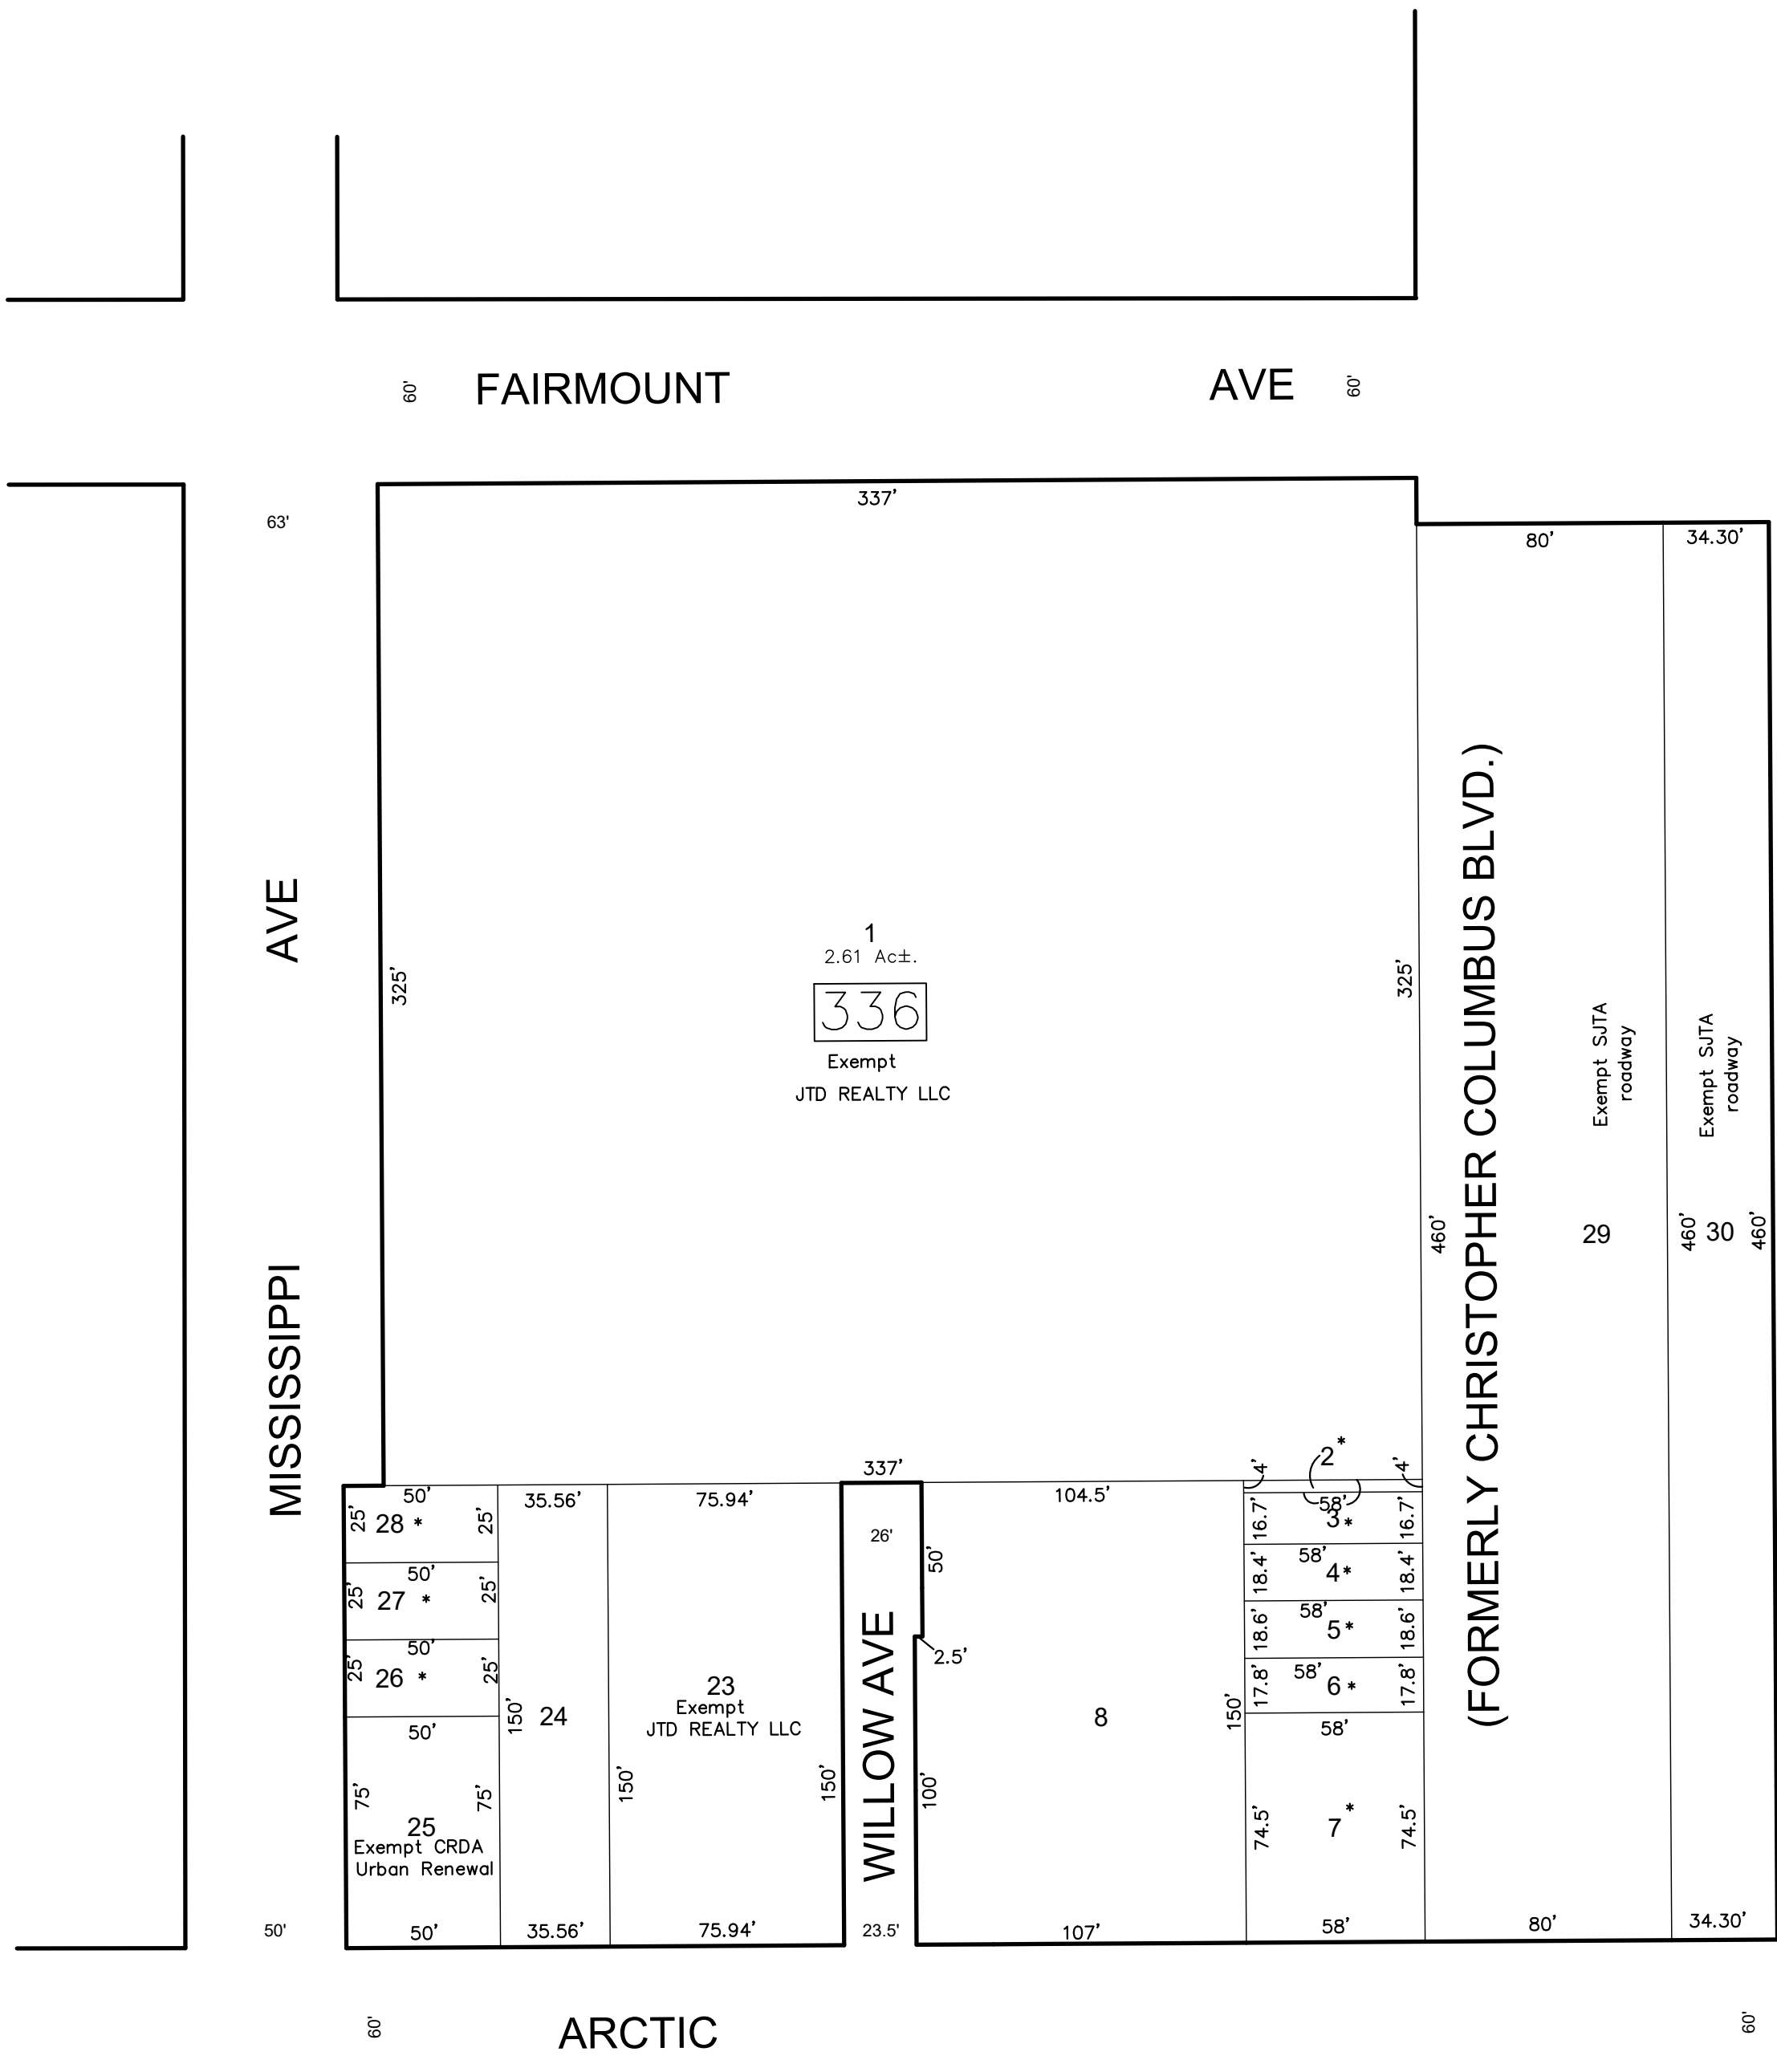

S.J.T.A. CORRIDOR R.O.W.

S.J.T.A. CORRIDOR R.O.W.

THIS SHEET HAS BEEN DRAWN USING COMPUTER AIDED DRAFTING/DESIGN (CAD/D)

| REVISIONS | | | | |
|-----------|---------------|----------|-------|-----|
| DATE | BY | LIC. NO. | BLOCK | LOT |
| 01/2016 | ED CLAY - ARH | 34842 | 336 | 8 |
| | | | | |
| | | | | |
| | | | | |
| | | | | |

LEGEND:

* - Casino Reinvestment Development Authority (CRDA)
Urban Renewal : BLK 336; LOTS 1-22, 25-26

SJTA - South Jersey Transportation Authority

SHEET 47

THIS MAP HAS BEEN GIVEN A FORMAL CERTIFICATION BY THE DIVISION OF TAXATION ON NOVEMBER 25, 1997, SIGNED BY WILLIAM H. BLACK, CTA AND ASSIGNED SERIAL NUMBER 778

TAX MAP
CITY OF ATLANTIC CITY

ATLANTIC COUNTY, NEW JERSEY
SCALE: 1" = 50'
DATE: AUG 1995

JOSEPH M DOLAN, PLS, PP

MUNICIPAL LAND SURVEYOR
NEW JERSEY LICENSE NO. 23930
OFFICE OF THE CITY ENGINEER
603 CITY HALL
ATLANTIC CITY, NEW JERSEY 08401

TO SHOW CONDITIONS AS OF MAY 2019
COA# 24GA27973300