



REVISIONS				
DATE	BY	LIC. NO.	BLOCK	LOT
04/2019	ED CLAY	34842	346	12
04/2019	ED CLAY	34842	346	9

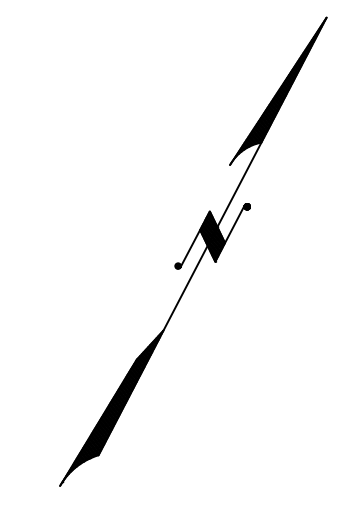

SHEET 62

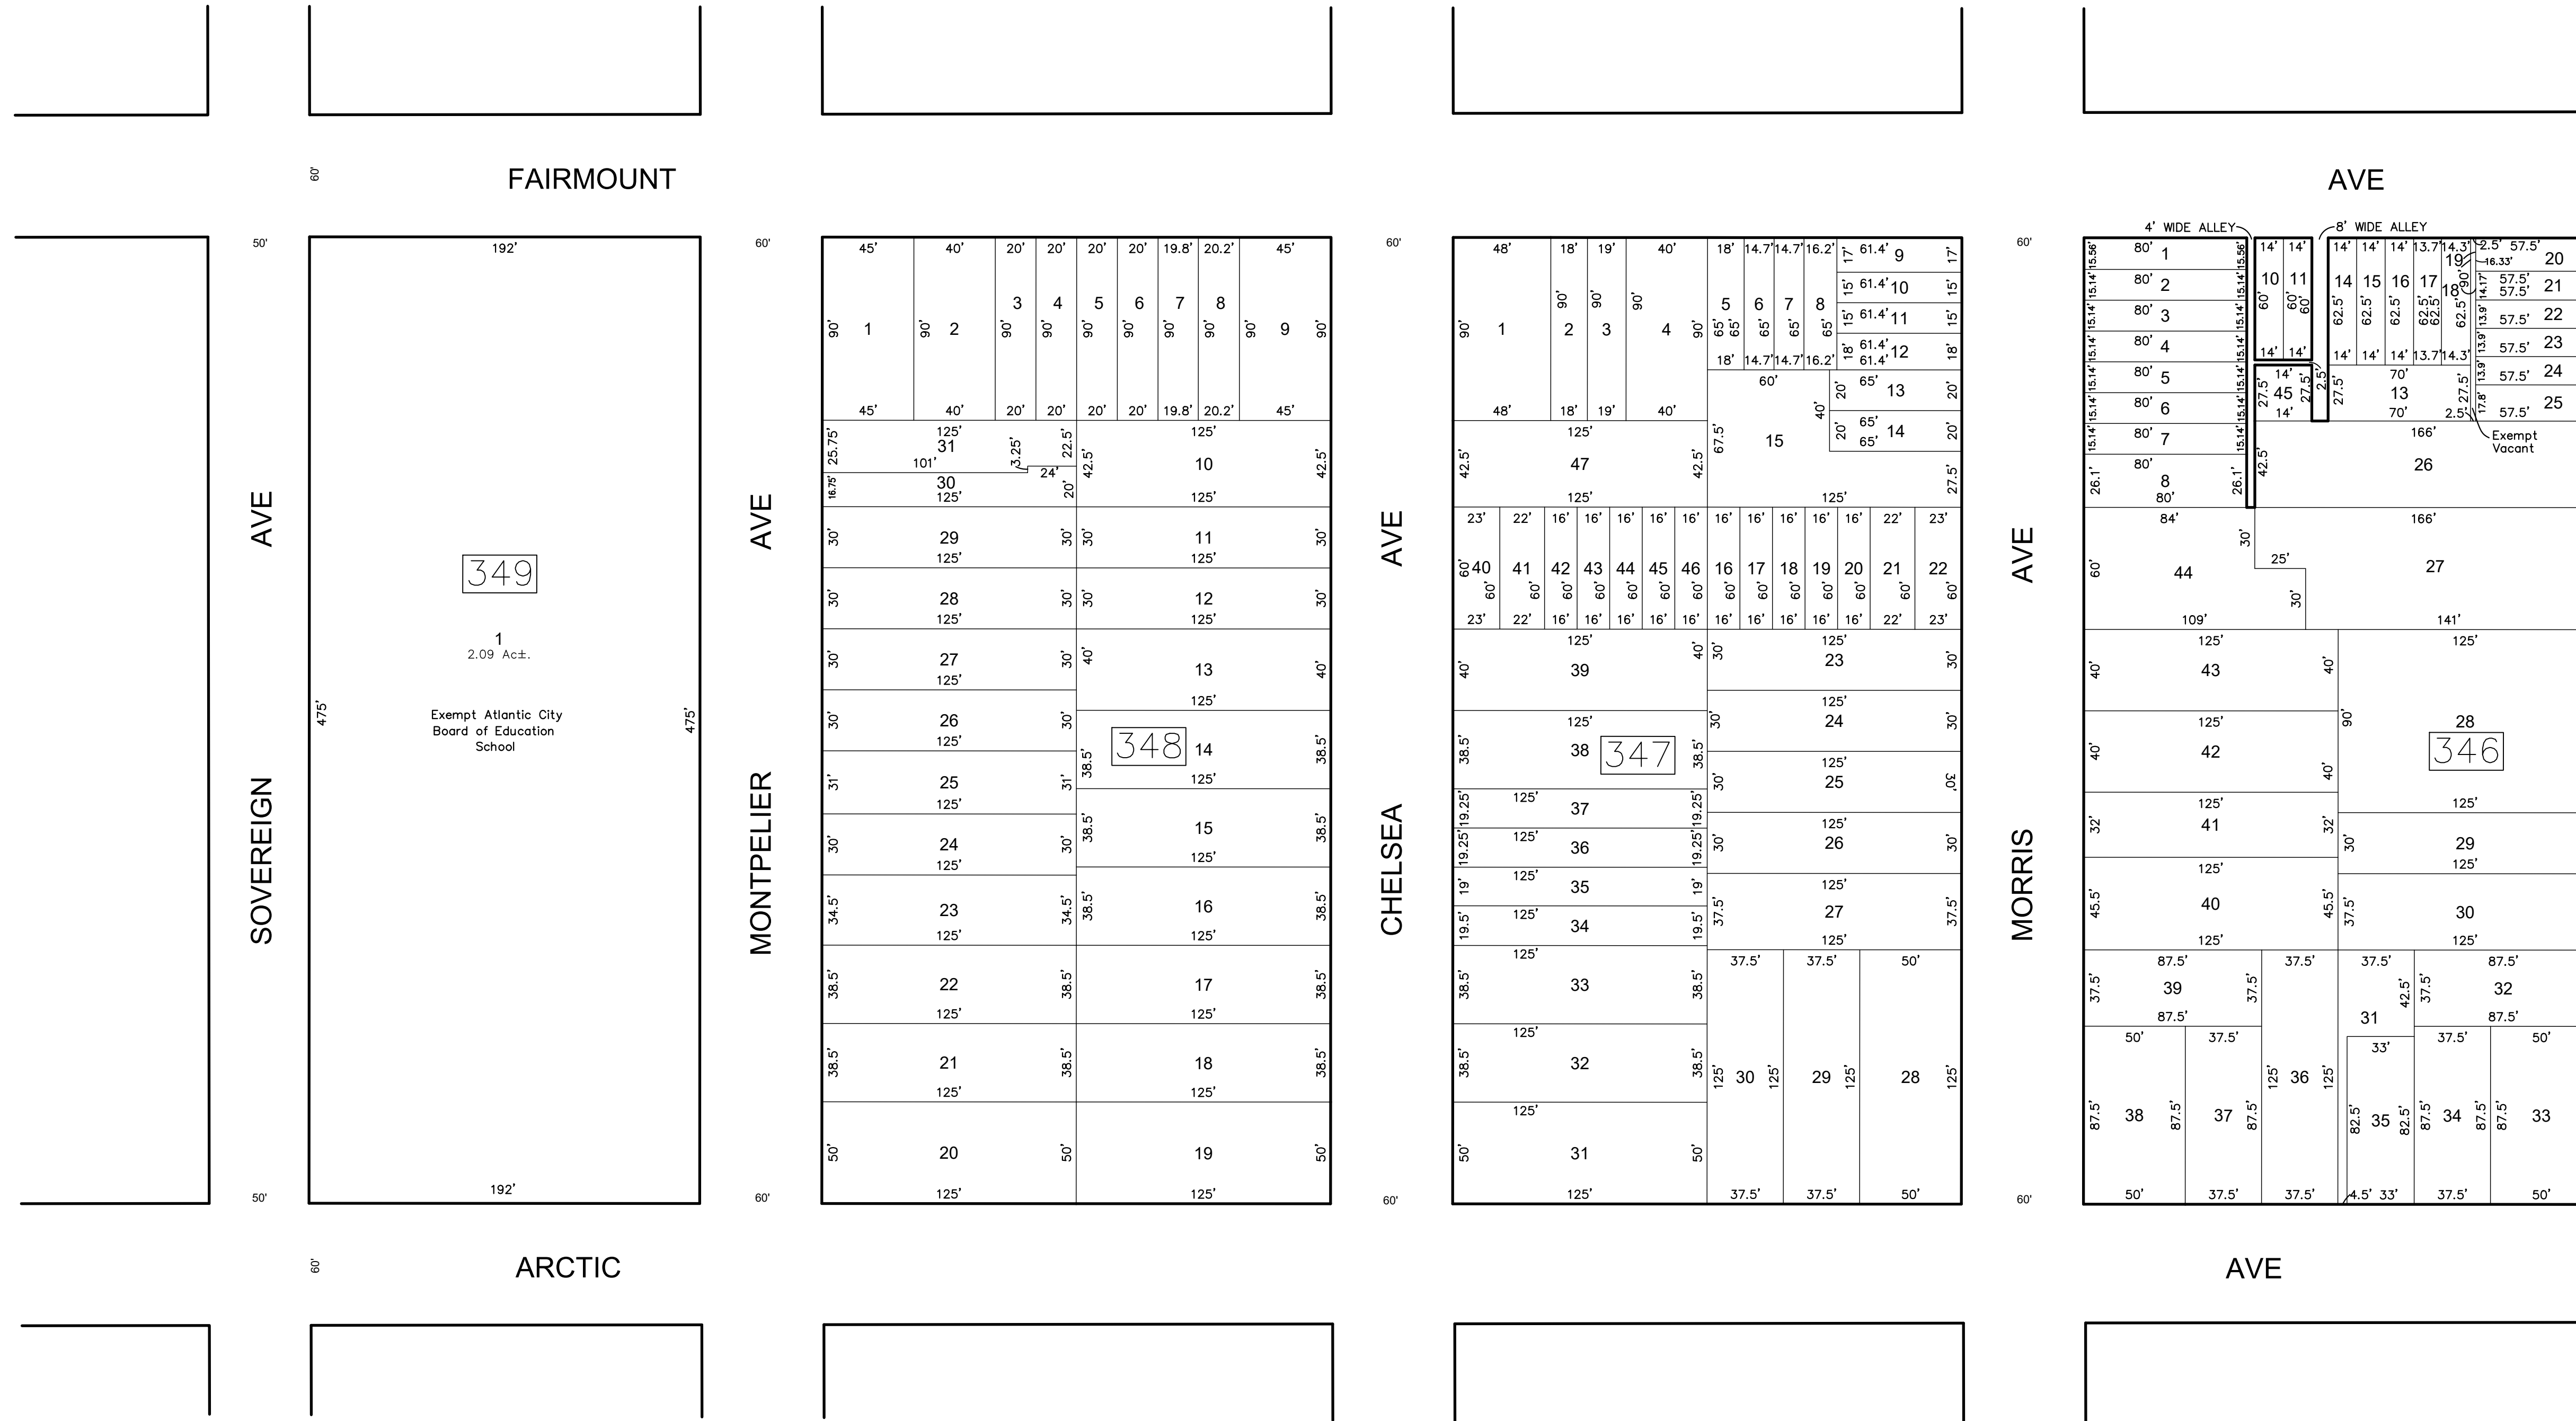

349

1
2.09 Ac±.
Exempt Atlantic City
Board of Education
School

348

347

346

THIS SHEET HAS BEEN DRAWN USING COMPUTER AIDED DRAFTING/DESIGN (CAD/D)

<p>THIS MAP HAS BEEN GIVEN A FORMAL CERTIFICATION BY THE DIVISION OF TAXATION ON NOVEMBER 25, 1997, SIGNED BY WILLIAM H. BLACK, CTA AND ASSIGNED SERIAL NUMBER 778</p>	<p>TAX MAP CITY OF ATLANTIC CITY</p> <p>ATLANTIC COUNTY, NEW JERSEY SCALE: 1" = 50'</p> <p>JOSEPH M DOLAN, PLS, PP</p> <p>MUNICIPAL LAND SURVEYOR NEW JERSEY LICENSE NO. 23930 OFFICE OF THE CITY ENGINEER 603 CITY HALL ATLANTIC CITY, NEW JERSEY 08401</p> <p>DATE: AUG 1995</p> <p>TO SHOW CONDITIONS AS OF MAY 2019</p>
---	---