



"SURF CLUB" CONDOMINIUMS
BLOCK 365

"BAYPORT" CONDOMINIUMS
BLOCK 367

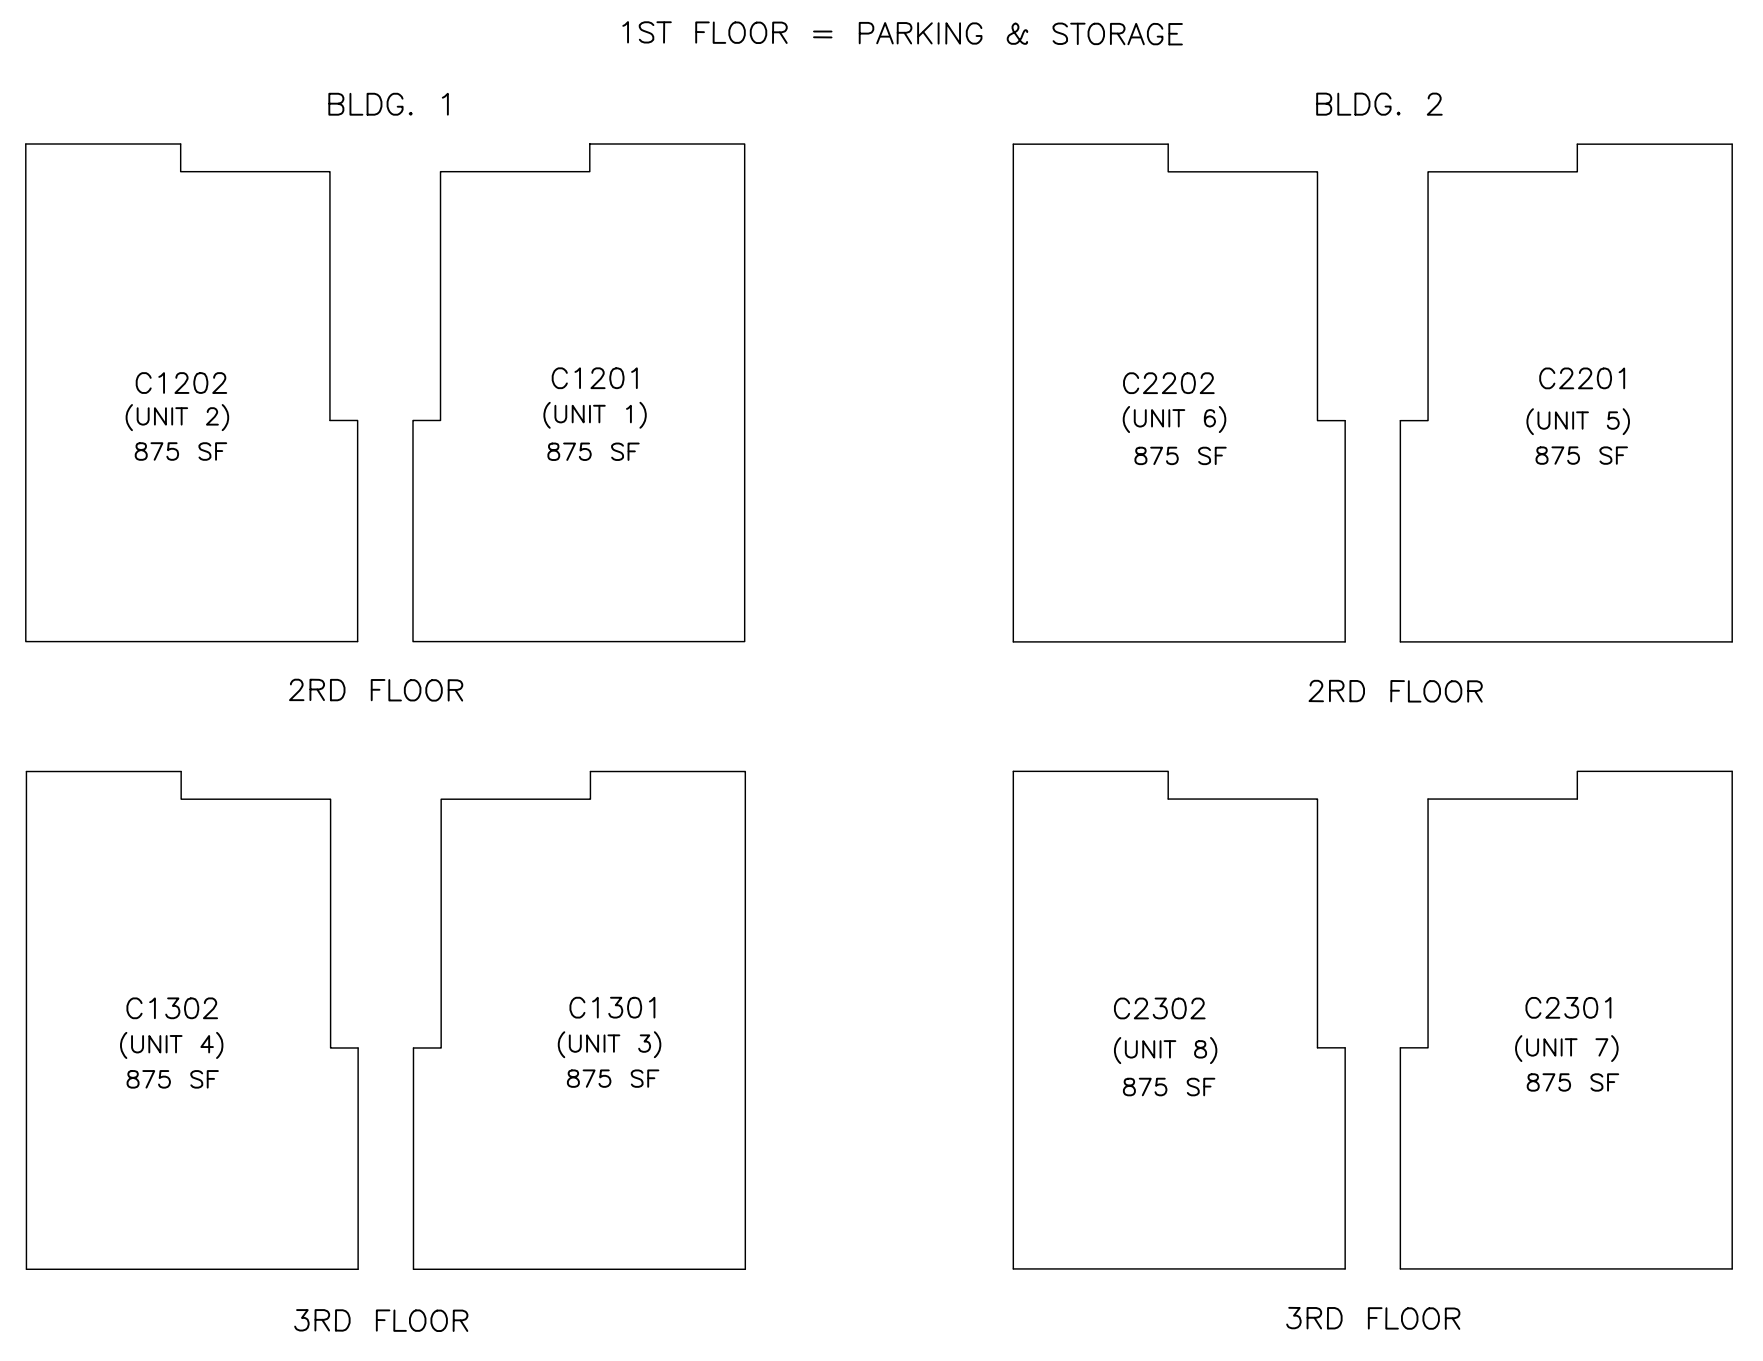

BOATSLIPS #3,4 - UNIT 1
BOATSLIPS #1,2,5 - UNIT 2

"3930 SOUTH BOULEVARD ASSOC." CONDOMINIUMS
BLOCK 367

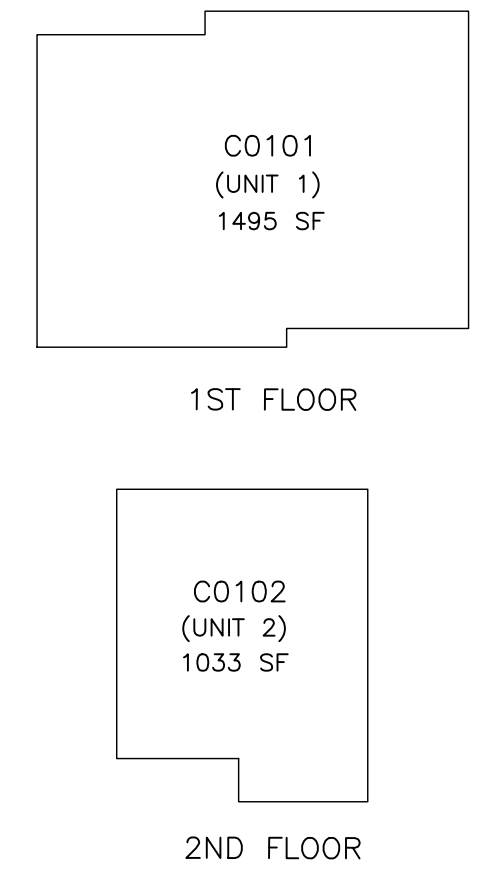

QUAL	UNIT TYPE	FLOOR	SQ FT
C0101		1	674
C0102		1	674
C0103		1	846
C0104		1	846
C0105		1	846
C0106		1	846
C0107		1	846
C0108		1	674
C0109		1	674
C0110		1	674
C0201		2	674
C0202		2	674
C0203		2	846
C0204		2	846
C0205		2	846
C0206		2	846
C0207		2	846
C0208		2	674
C0209		2	674
C0210		2	674

REVISIONS				
DATE	BY	LIC. NO	BLOCK	LOT

THIS MAP HAS BEEN GIVEN A FORMAL CERTIFICATION BY THE DIVISION OF TAXATION ON NOVEMBER 25, 1997, SIGNED BY WILLIAM H. BLACK, CTA AND ASSIGNED SERIAL NUMBER 778

TAX MAP
CITY OF ATLANTIC CITY
ATLANTIC COUNTY, NEW JERSEY
NOT TO SCALE
JOSEPH M DOLAN, PLS, PP
MUNICIPAL LAND SURVEYOR
NEW JERSEY LICENSE NO. 23930
OFFICE OF THE CITY ENGINEER
603 CITY HALL
ATLANTIC CITY, NEW JERSEY 08401
TO SHOW CONDITIONS AS OF MAY 2019
COA# 24GA27973300