
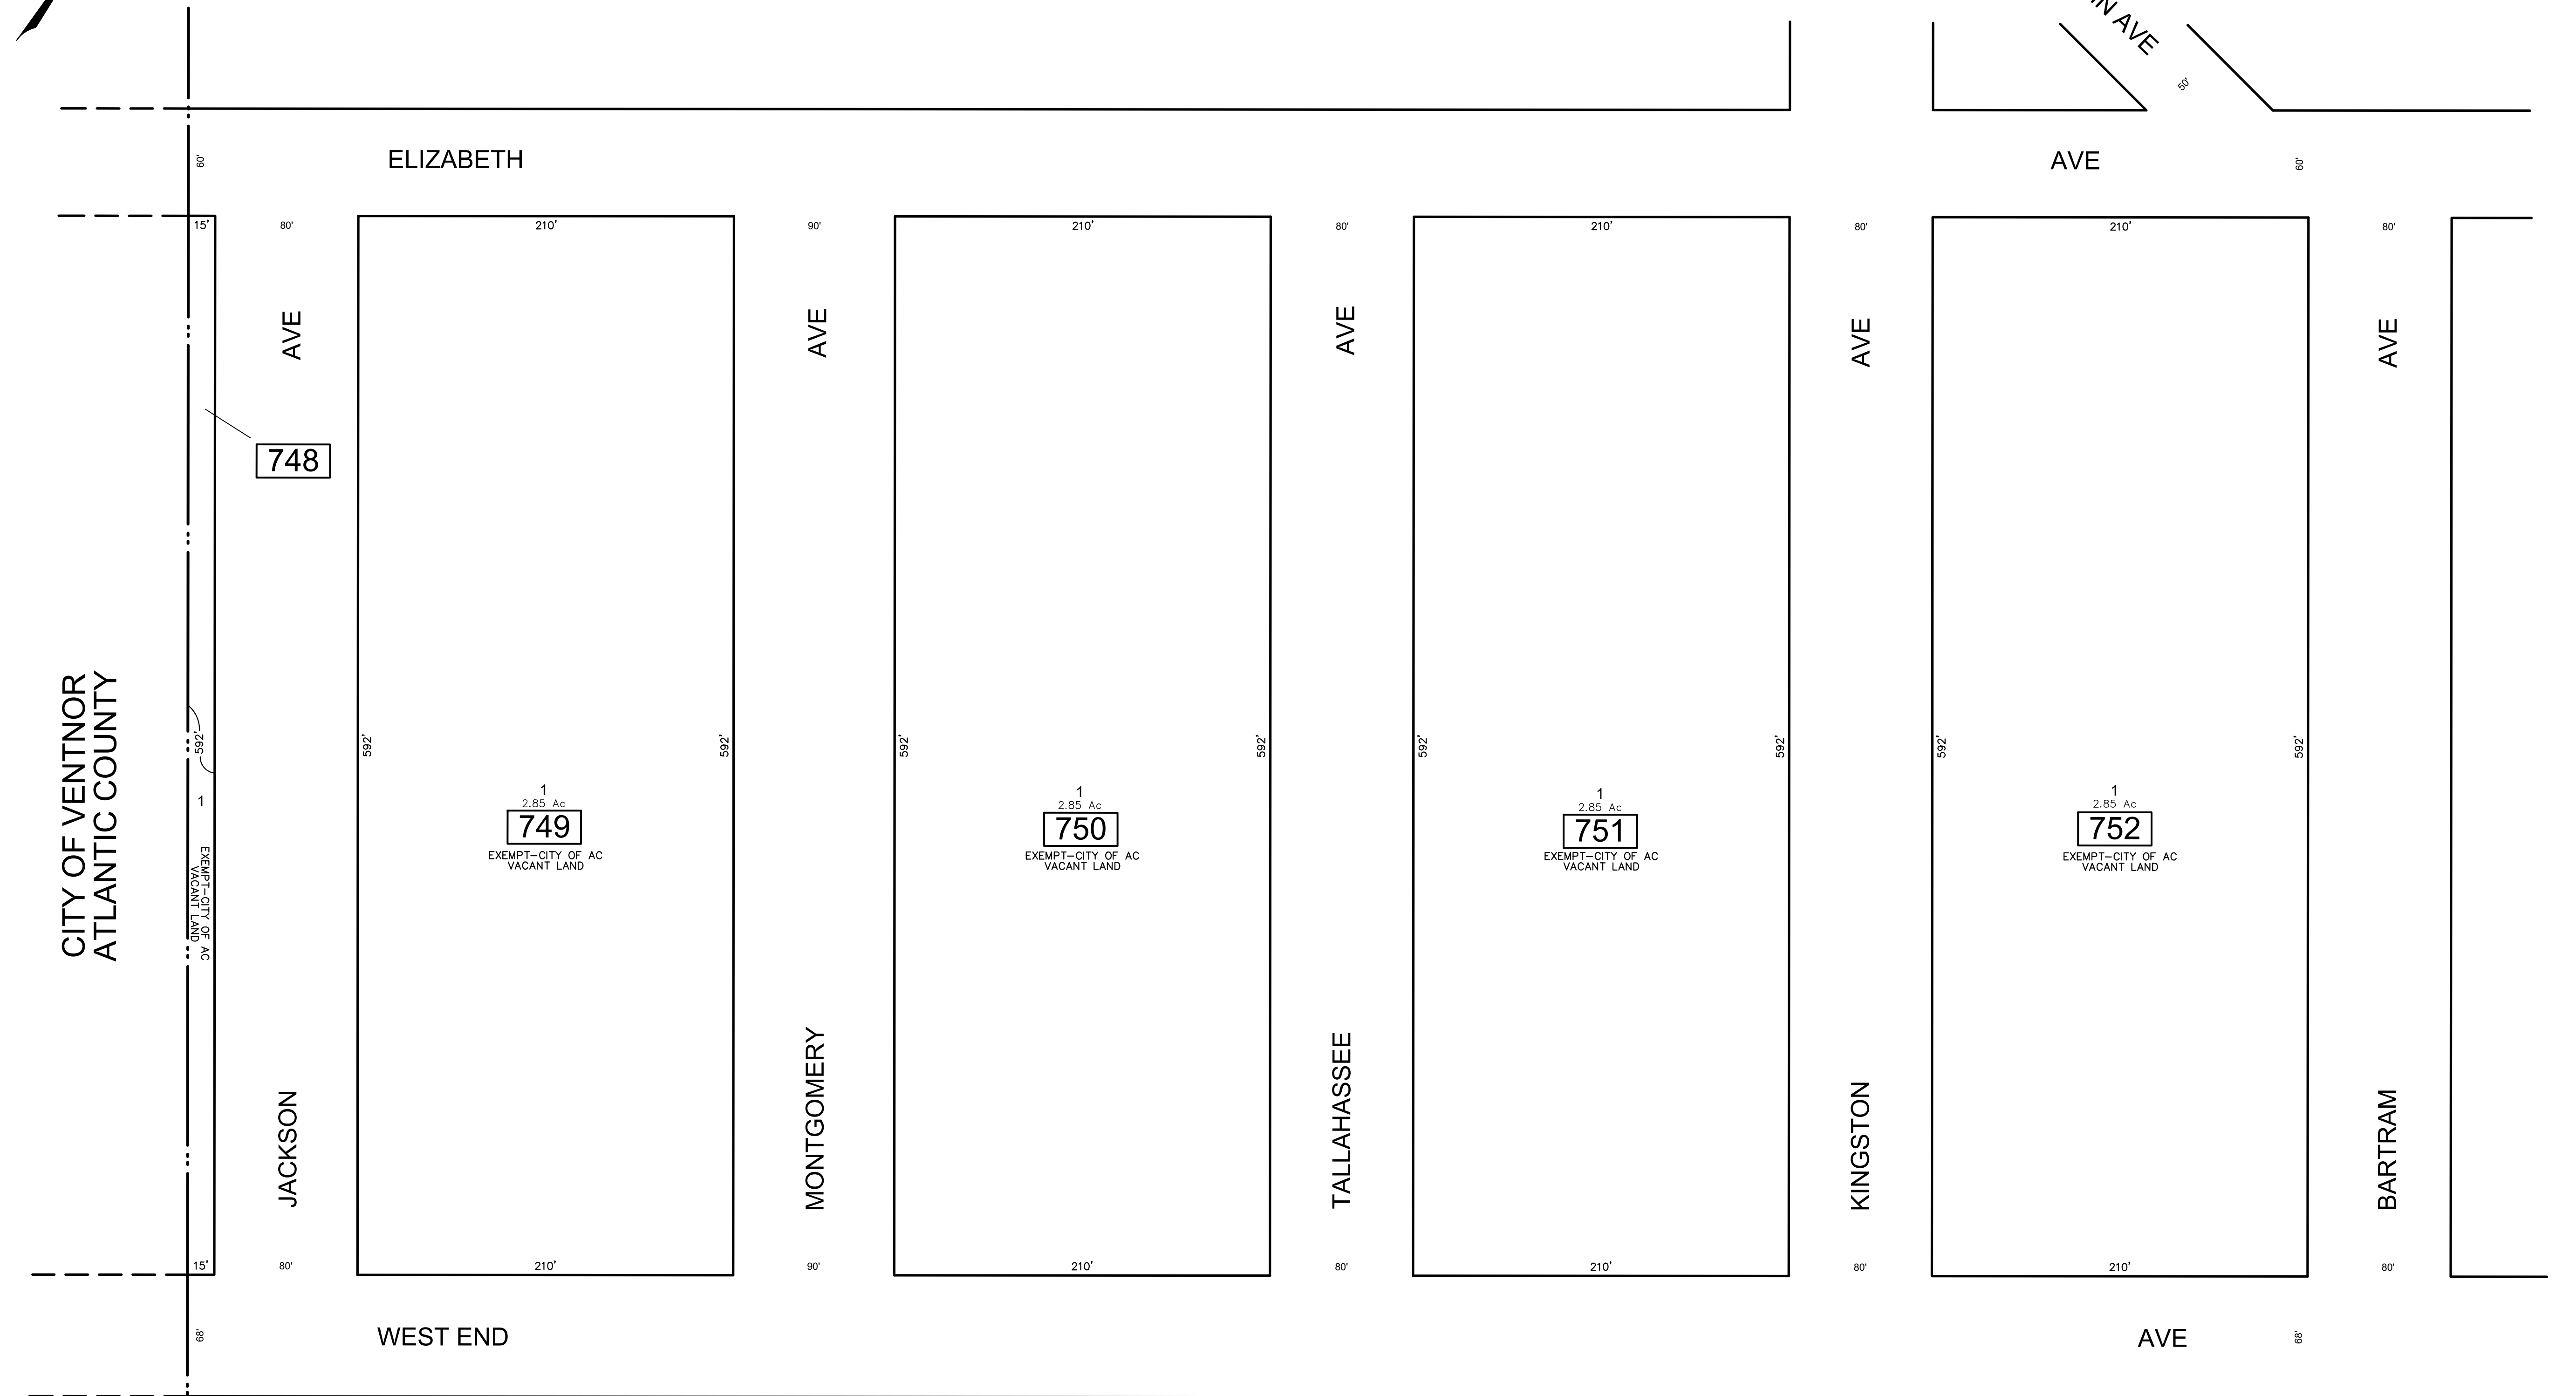


SHEET 117

REVISIONS				
DATE	BY	LIC. NO	BLOCK	LOT

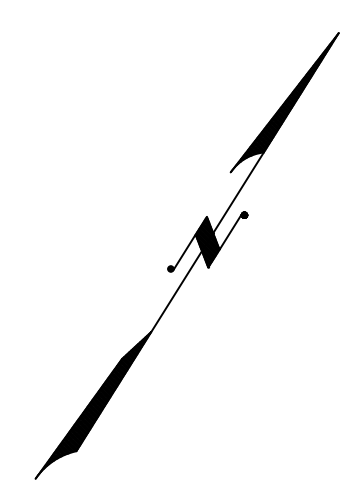

CITY OF VENTNOR
ATLANTIC COUNTY

EXEMPT-CITY OF AC
VACANT LAND

748

1
2.85 Ac
749
EXEMPT-CITY OF AC
VACANT LAND

1
2.85 Ac
750
EXEMPT-CITY OF AC
VACANT LAND

1
2.85 Ac
751
EXEMPT-CITY OF AC
VACANT LAND

1
2.85 Ac
752
EXEMPT-CITY OF AC
VACANT LAND

SHEET 119

SHEET 63

THIS SHEET HAS BEEN DRAWN USING COMPUTER AIDED DRAFTING/DESIGN (CAD/D)

THIS MAP HAS BEEN GIVEN A
FORMAL CERTIFICATION BY THE
DIVISION OF TAXATION ON
NOVEMBER 25, 1997, SIGNED BY
WILLIAM H. BLACK, CTA AND
ASSIGNED SERIAL NUMBER 778

TAX MAP
CITY OF ATLANTIC CITY
ATLANTIC COUNTY, NEW JERSEY
SCALE: 1" = 50' DATE: AUG 1995
JOSEPH M DOLAN, PLS, PP
MUNICIPAL LAND SURVEYOR
NEW JERSEY LICENSE NO. 23930
OFFICE OF THE CITY ENGINEER
603 CITY HALL
ATLANTIC CITY, NEW JERSEY 08401

TO SHOW CONDITIONS AS OF MAY 2019

COA# 24GA27973300