


REVISIONS			
DATE	BY	LIC. No.	COMMENTS

KEY SHEET 1

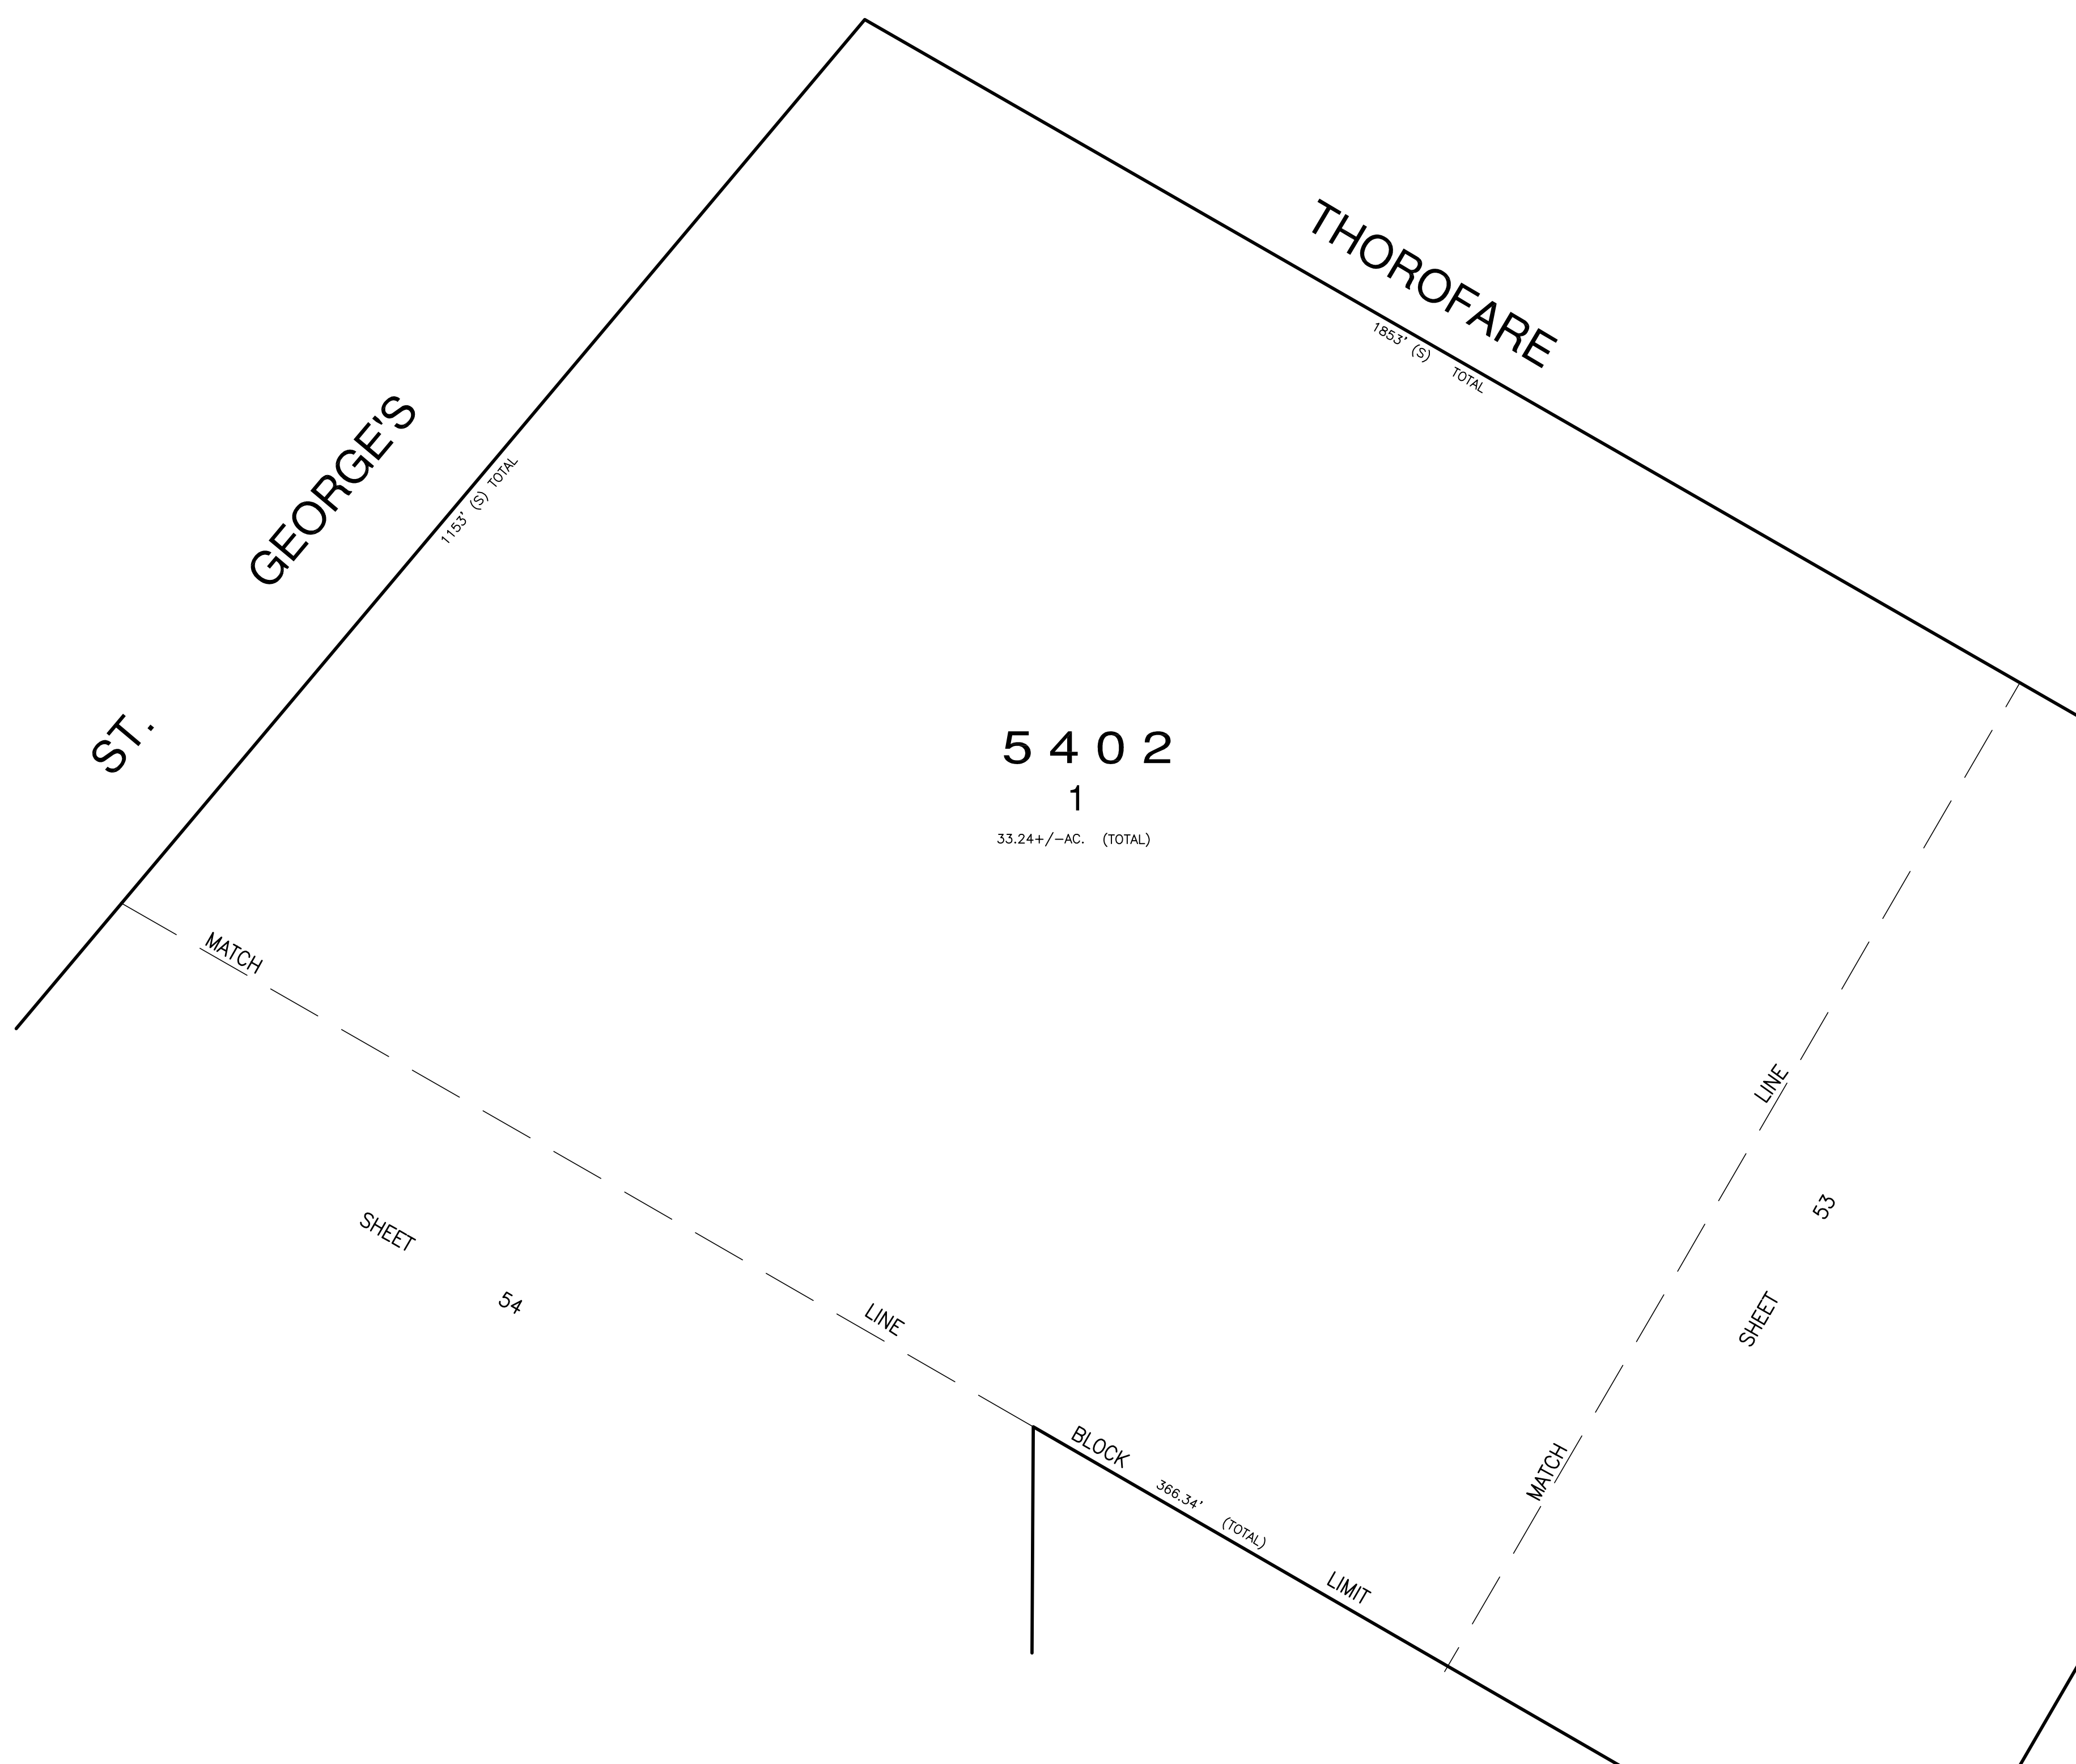

THIS SHEET HAS BEEN REDRAWN USING
 COMPUTER AIDED DRAFTING/DESIGN (CAD/D)
 BASED ON THE MAP PREPARED BY WILLIAM
 C. KISSANE, N.J. L.S. NO 17427. THIS
 SHEET WAS STAMPED ON APRIL 21, 1986
 BY THE OFFICIAL NEW JERSEY DIVISION OF
 TAXATION AND ASSIGNED SERIAL NUMBER
 856 SIGNED IAN HAFKOWYCZ, THE
 ORIGINAL APPROVED MAP IS ON FILE IN THE
 OFFICE OF DORAN ENGINEERING, MATTHEW
 F. DORAN P.E., P.L.S. N.J. L.S. NO 26273.

TAX MAP
CITY OF BRIGANTINE
 ATLANTIC COUNTY, NEW JERSEY
 SCALE: 1" = 50' JANUARY 1986
MATTHEW F. DORAN P.E., P.L.S.
 PROFESSIONAL ENGINEER & LAND SURVEYOR
 NEW JERSEY LICENSE NO. 26273
 840 NORTH MAIN STREET
 PLEASANTVILLE NEW JERSEY, 08232
 TO SHOW CONDITIONS AS OF JAN. 1, 2012