


9

See Adjoining Sheet 4


See Adjoining Sheet 4

See Adjoining Sheet 10

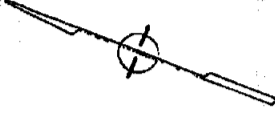

FOR THE PURPOSES OF THE REVENUE  
 TAX MAP  
 PUBLIC UTILITY TAX MAP  
 APPROVED AS TO THE SURVEY AND THE  
 AREA AND THE AREA OF THE MAP  
 BY THE BOARD OF TAXATION  
 JANUARY 1, 1973  
 A. E. BERNARD & ASSOCIATES  
 PLEASANTVILLE, N.J.

UPDATED BY A. E. BERNARD DATED 11-3-73  
**TAX MAP**  
**BOROUGH OF BUENA 441**  
 ATLANTIC COUNTY, NEW JERSEY  
 SCALE: 1" = 100'  
 PRINCE WALKER ASSOCIATES  
 PLEASANTVILLE, N.J.  
 UPDATED BY A. E. BERNARD DATED 2/21/76  
 L.S. 9344.172B-981

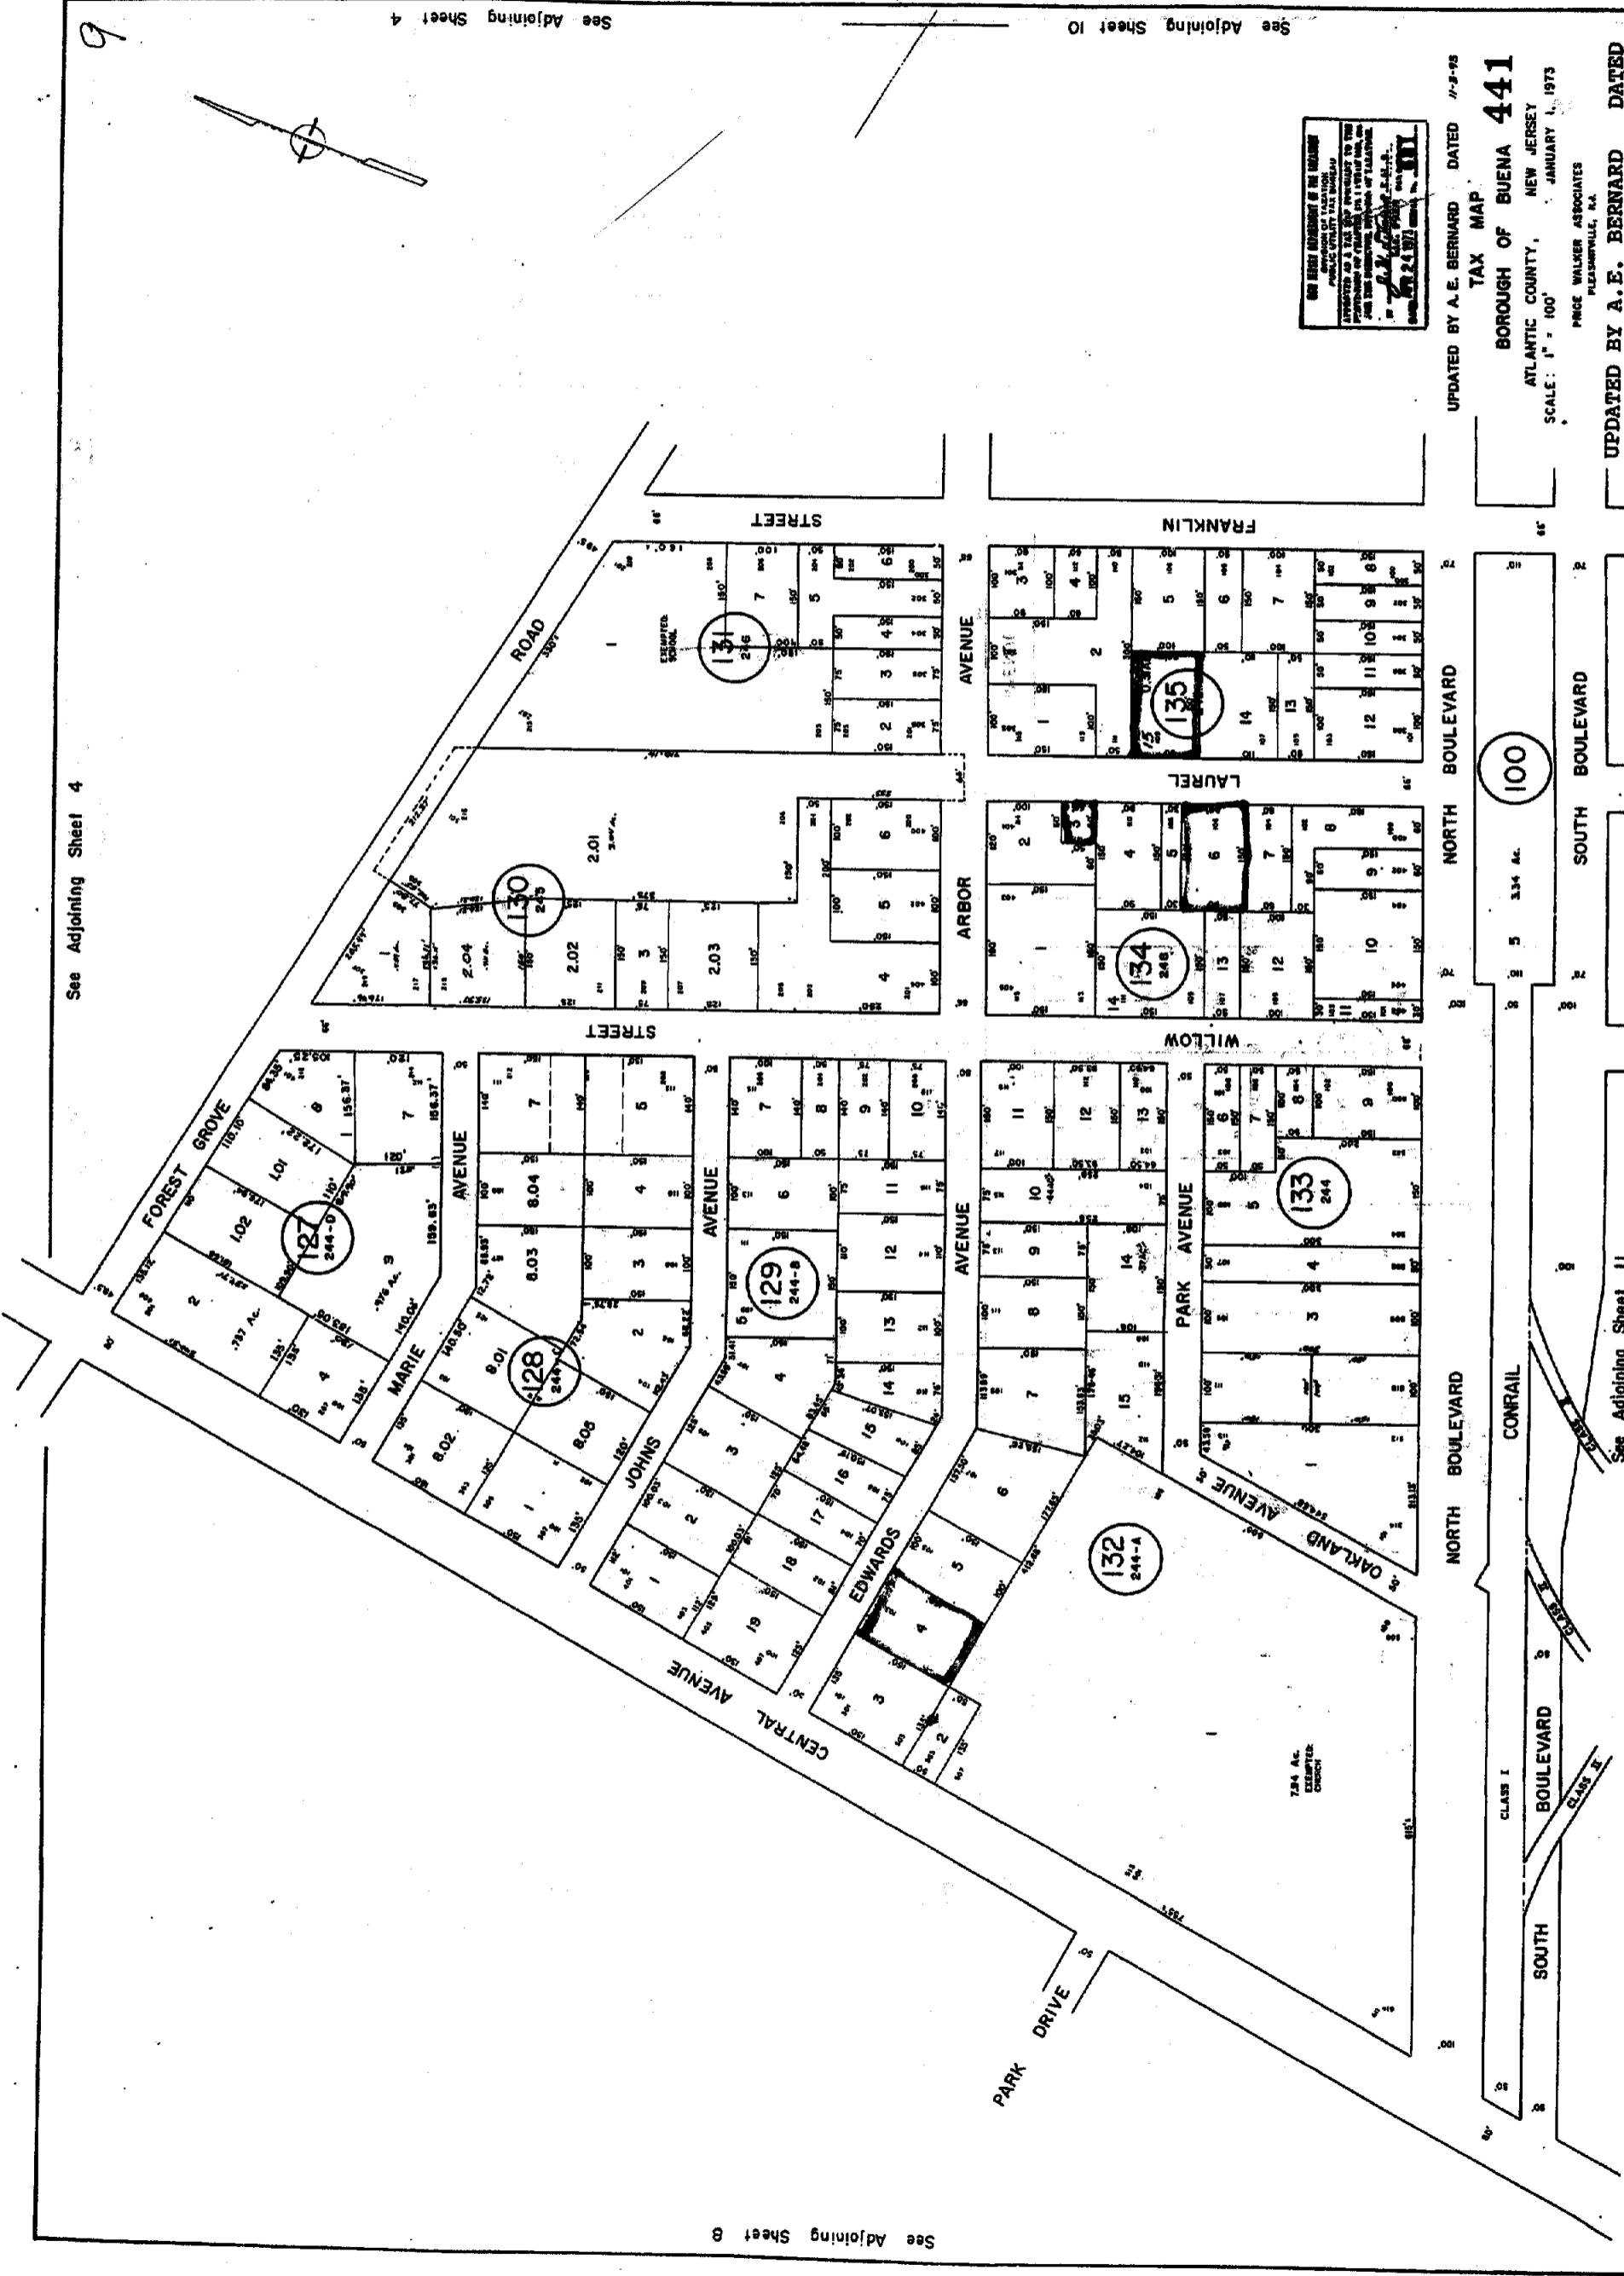

See Adjoining Sheet 8

See Adjoining Sheet 11

REVISED BY W.C. KIRSCH L.S. 92396 7-8-85