


KEY MAP III

REVISIONS		
DATE	L.S. NAME	LIC. NO.



- LEGEND:**
- 3 = TAX MAP SHEET NUMBER
 - 302 = BLOCK NUMBER

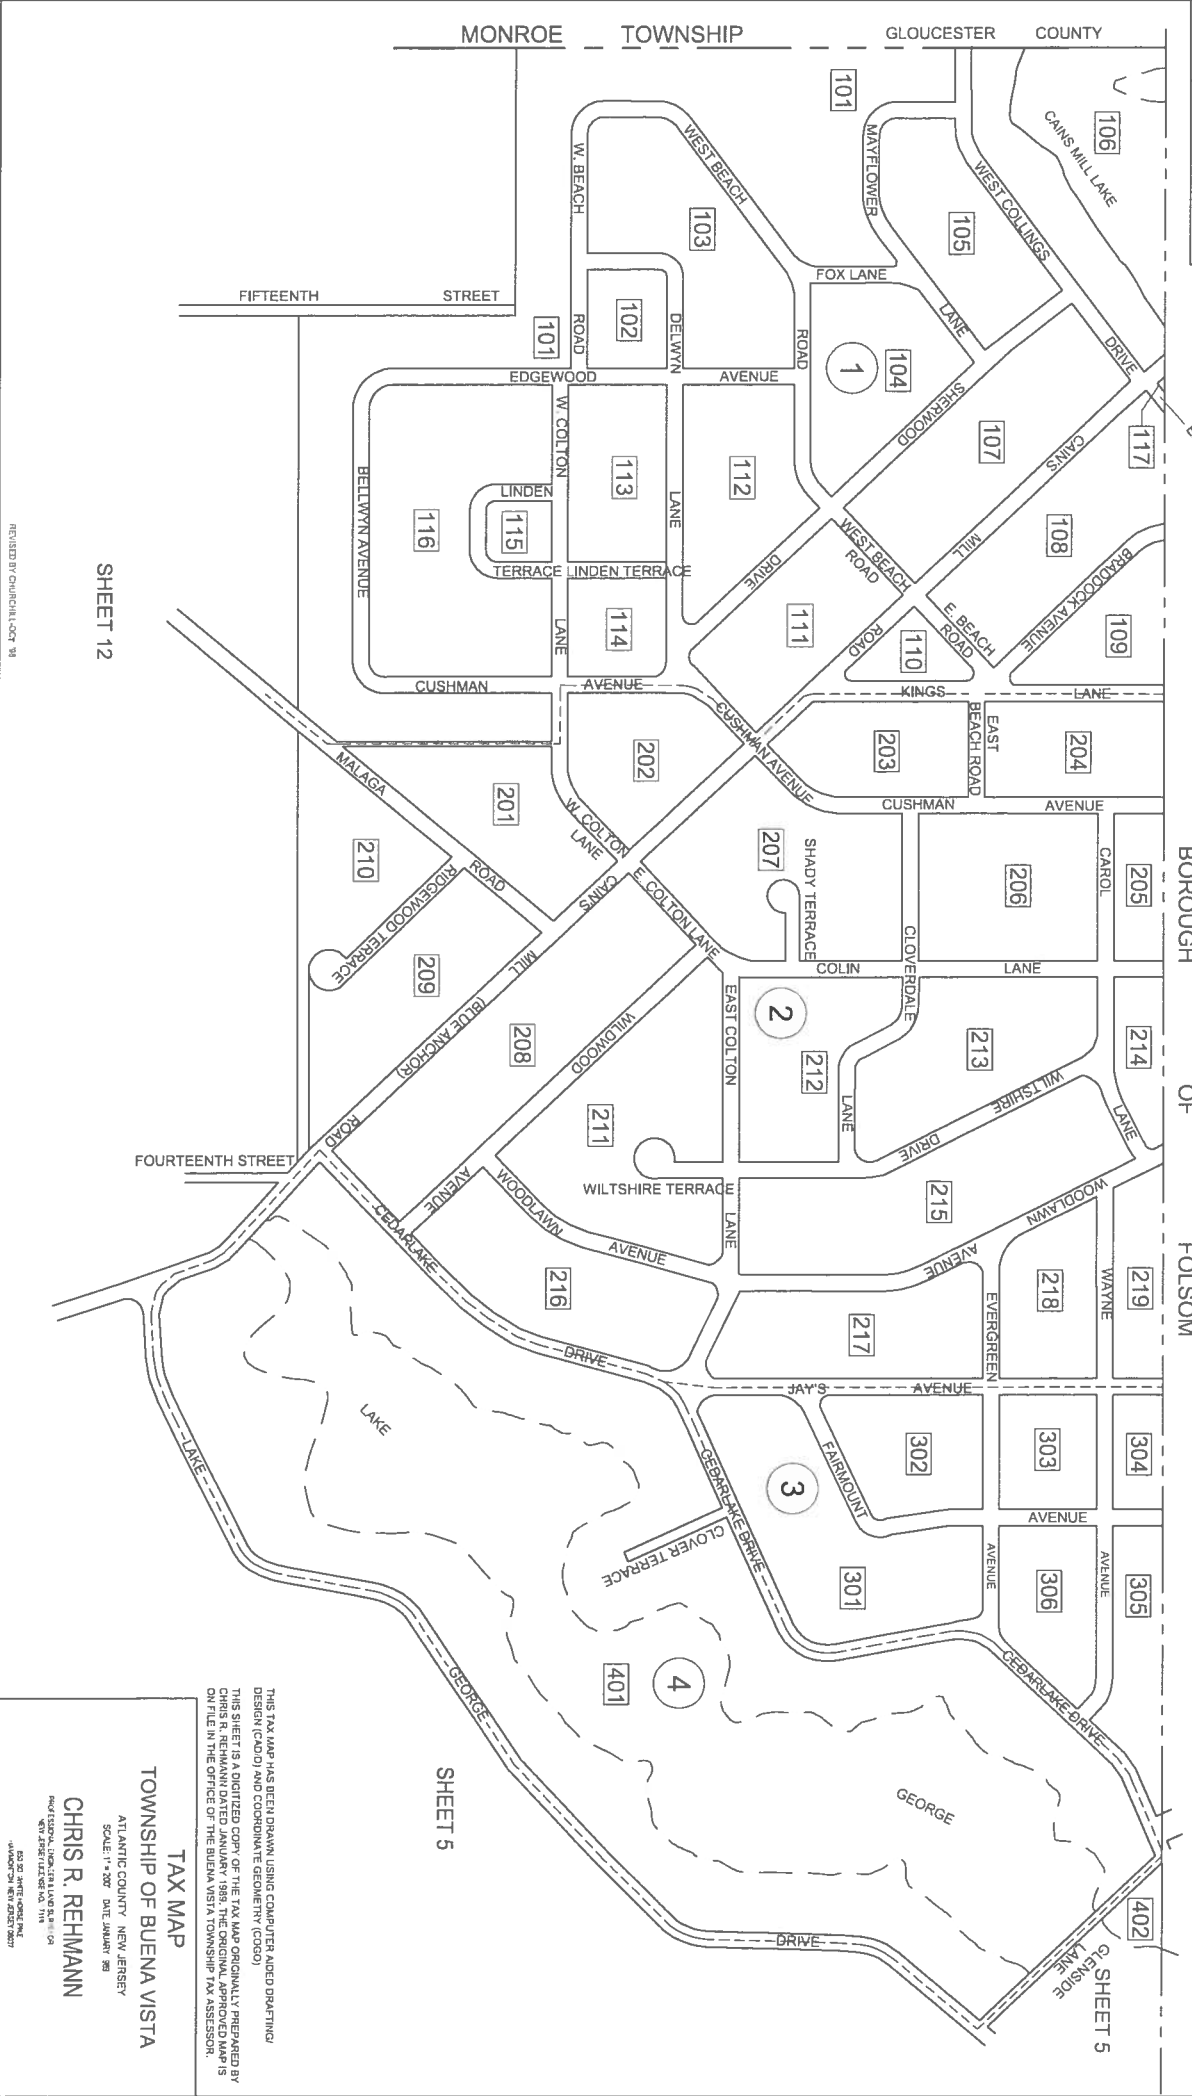

THIS TAX MAP HAS BEEN DRAWN USING COMPUTER AIDED DRAFTING DESIGN (CAD) AND COORDINATE GEOMETRY (COGO). THIS SHEET IS A DIGITIZED COPY OF THE TAX MAP ORIGINALLY PREPARED BY CHRIS R. REHMANN DATED JANUARY 1989. THE ORIGINAL APPROVED MAP IS ON FILE IN THE OFFICE OF THE BUENA VISTA TOWNSHIP TAX ASSESSOR.

TAX MAP
TOWNSHIP OF BUENA VISTA
 ATLANTIC COUNTY, NEW JERSEY
 SCALE: 1"=300' DATE: JANUARY 89

CHRIS R. REHMANN
 PROFESSIONAL LAND SURVEYOR
 3779 FIVE OAKS ROAD
 BUENA VISTA, NEW JERSEY 07002

SHEET 12

REVIEWED BY: CHURCHILL, COPT '94

KEY MAP III