


15
472

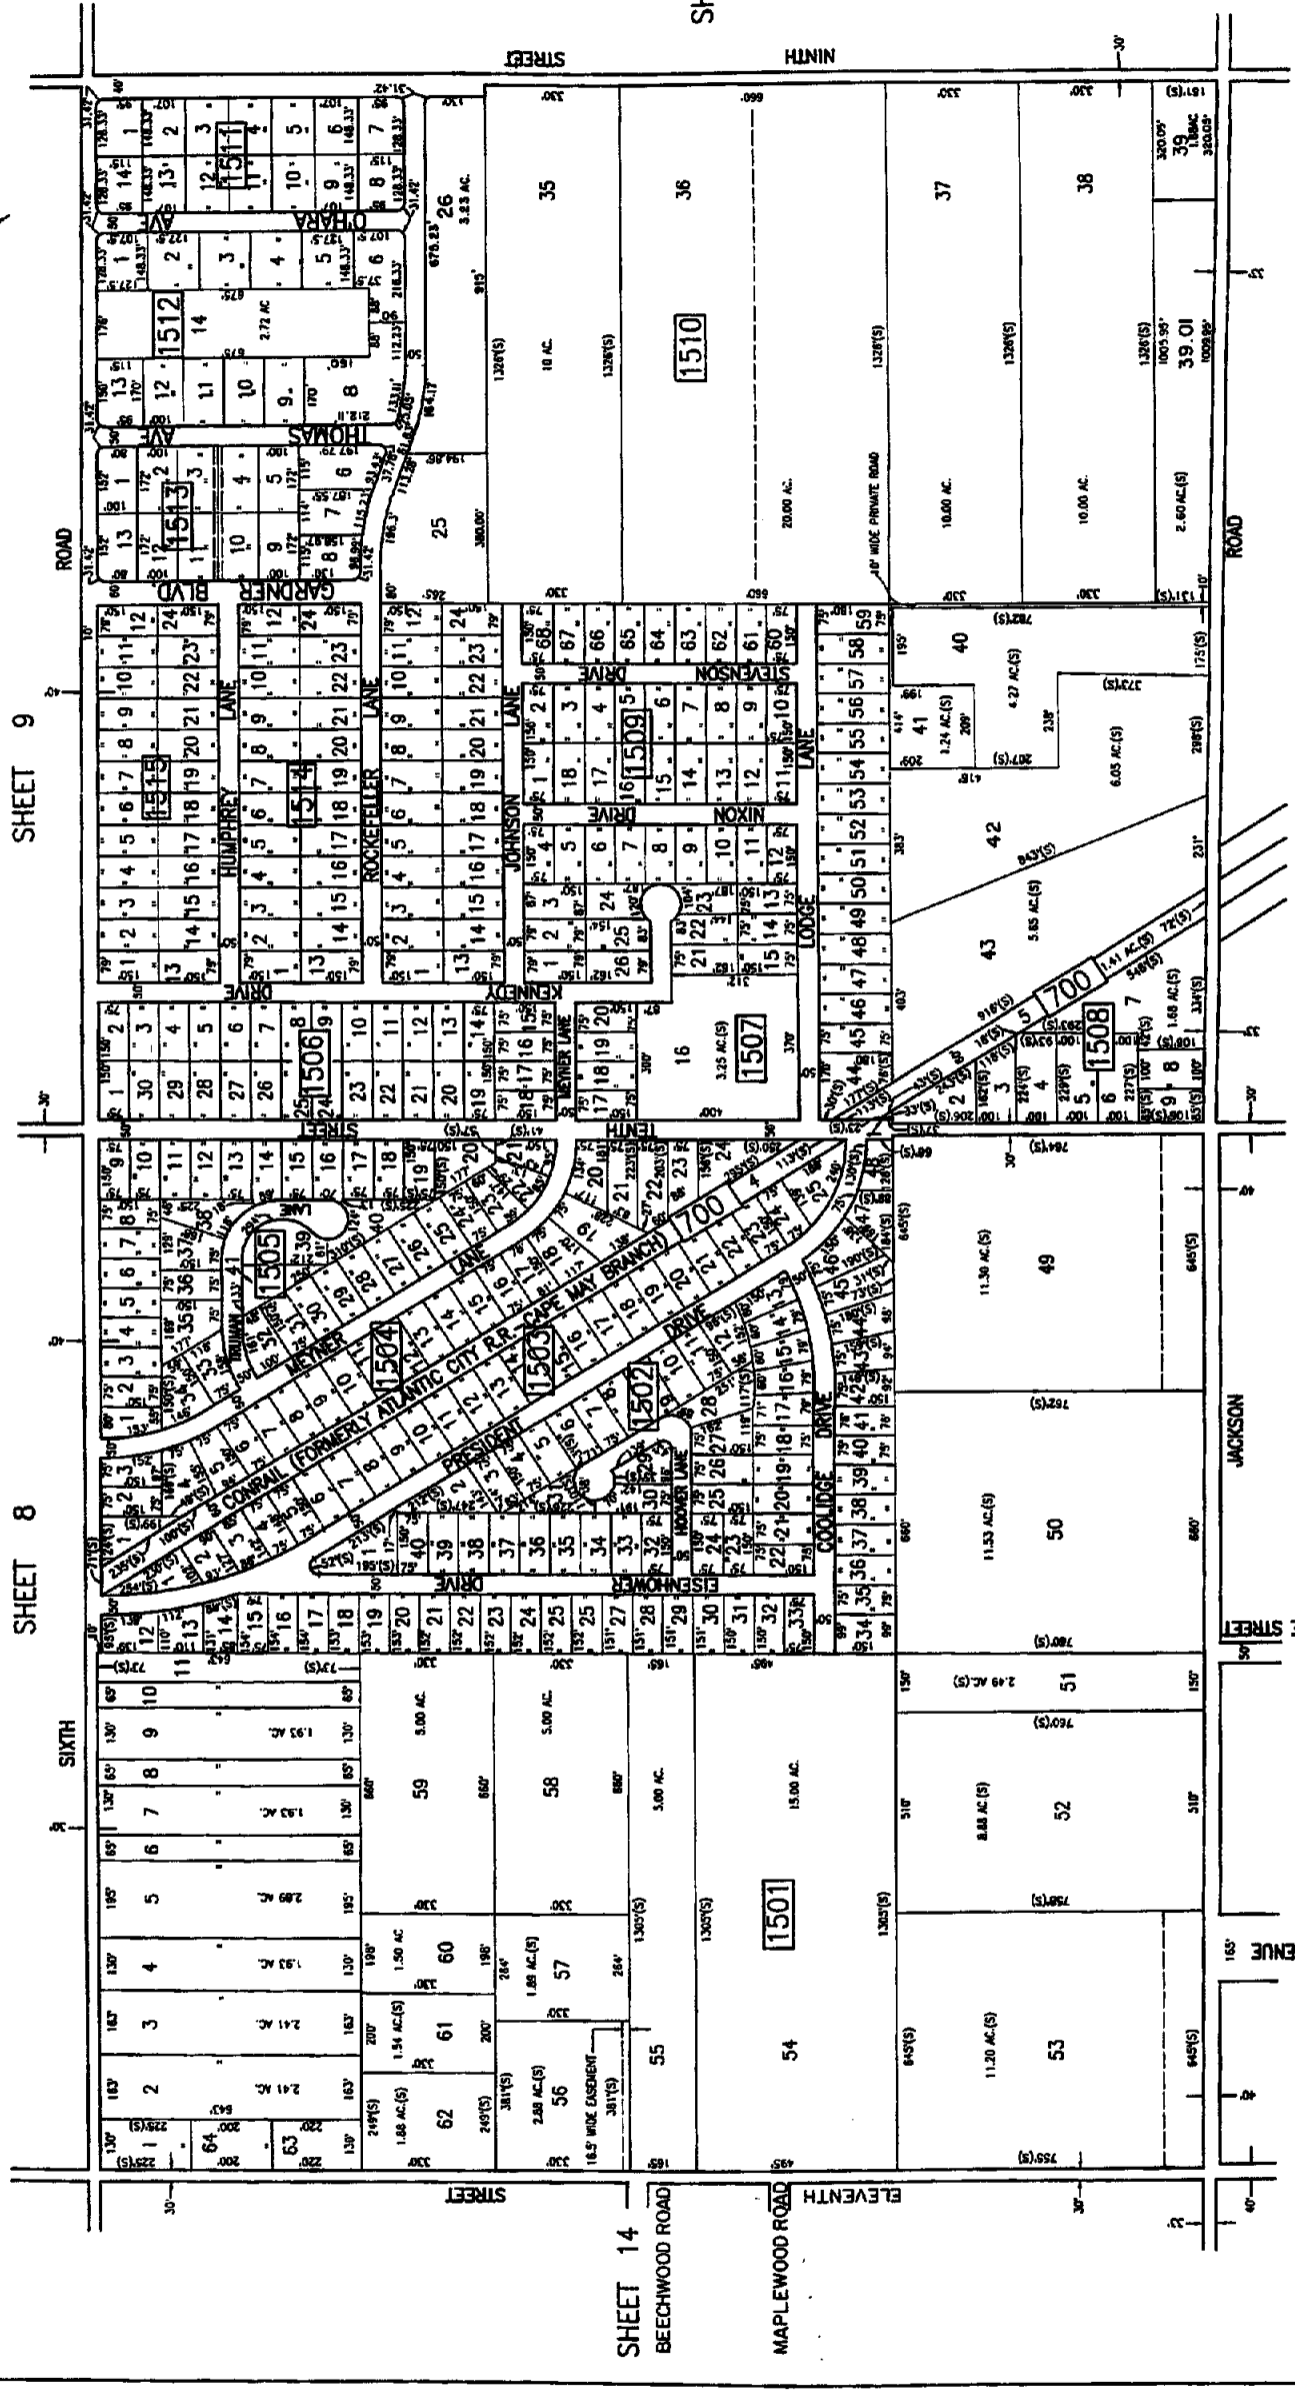

TAX MAP
TOWNSHIP OF BUENA VISTA
ATLANTIC COUNTY, NEW JERSEY
DATE: 10-1-88
LOCAL ORDER NO. 100

CHRIS R. REHMANN
PROFESSIONAL ENGINEER & LAND SURVEYOR
NEW JERSEY LICENSE NO. 11113
1000 W. WARE ROAD, SUITE 200
MANTOLoking, NJ 08051

THIS TAX MAP IS THE PROPERTY OF THE TOWNSHIP OF BUENA VISTA, ATLANTIC COUNTY, NEW JERSEY. IT IS HEREBY CERTIFIED THAT THIS MAP IS A TRUE AND CORRECT REPRESENTATION OF THE RECORDS OF CHANGES TO THE TAX MAPS OF THE TOWNSHIP OF BUENA VISTA, ATLANTIC COUNTY, NEW JERSEY, AS OF THE DATE OF THE PREPARATION OF THIS MAP.

Chris R. RehmANN
Professional Engineer & Land Surveyor
New Jersey License No. 11113
1000 W. WARE ROAD, SUITE 200
MANTOLoking, NJ 08051

SHEET 19

"ALL LOTS WHICH DO NOT HAVE DEED DIMENSIONS SHOWN WERE SCALED DURING TAX MAP PREPARATIONS IN 1989"