


21
478

THE STATE OF NEW JERSEY
DEPARTMENT OF TREASURY
DIVISION OF TAXATION
NOTED AS A PUBLIC OFFICIAL TO THE
RECORDS OF THE COUNTY OF BUENA VISTA
FOR THE RECORDING OF THIS MAP
ON JANUARY 11, 1983

TAX MAP
TOWNSHIP OF BUENA VISTA
ATLANTIC COUNTY, NEW JERSEY
SCALE 1" = 200' DATE JANUARY 1983
CHRIS R. REHMANN
PROFESSIONAL ENGINEER & LAND SURVEYOR
NEW JERSEY LICENSE NO. 17119
HARRISON, NEW JERSEY 08033

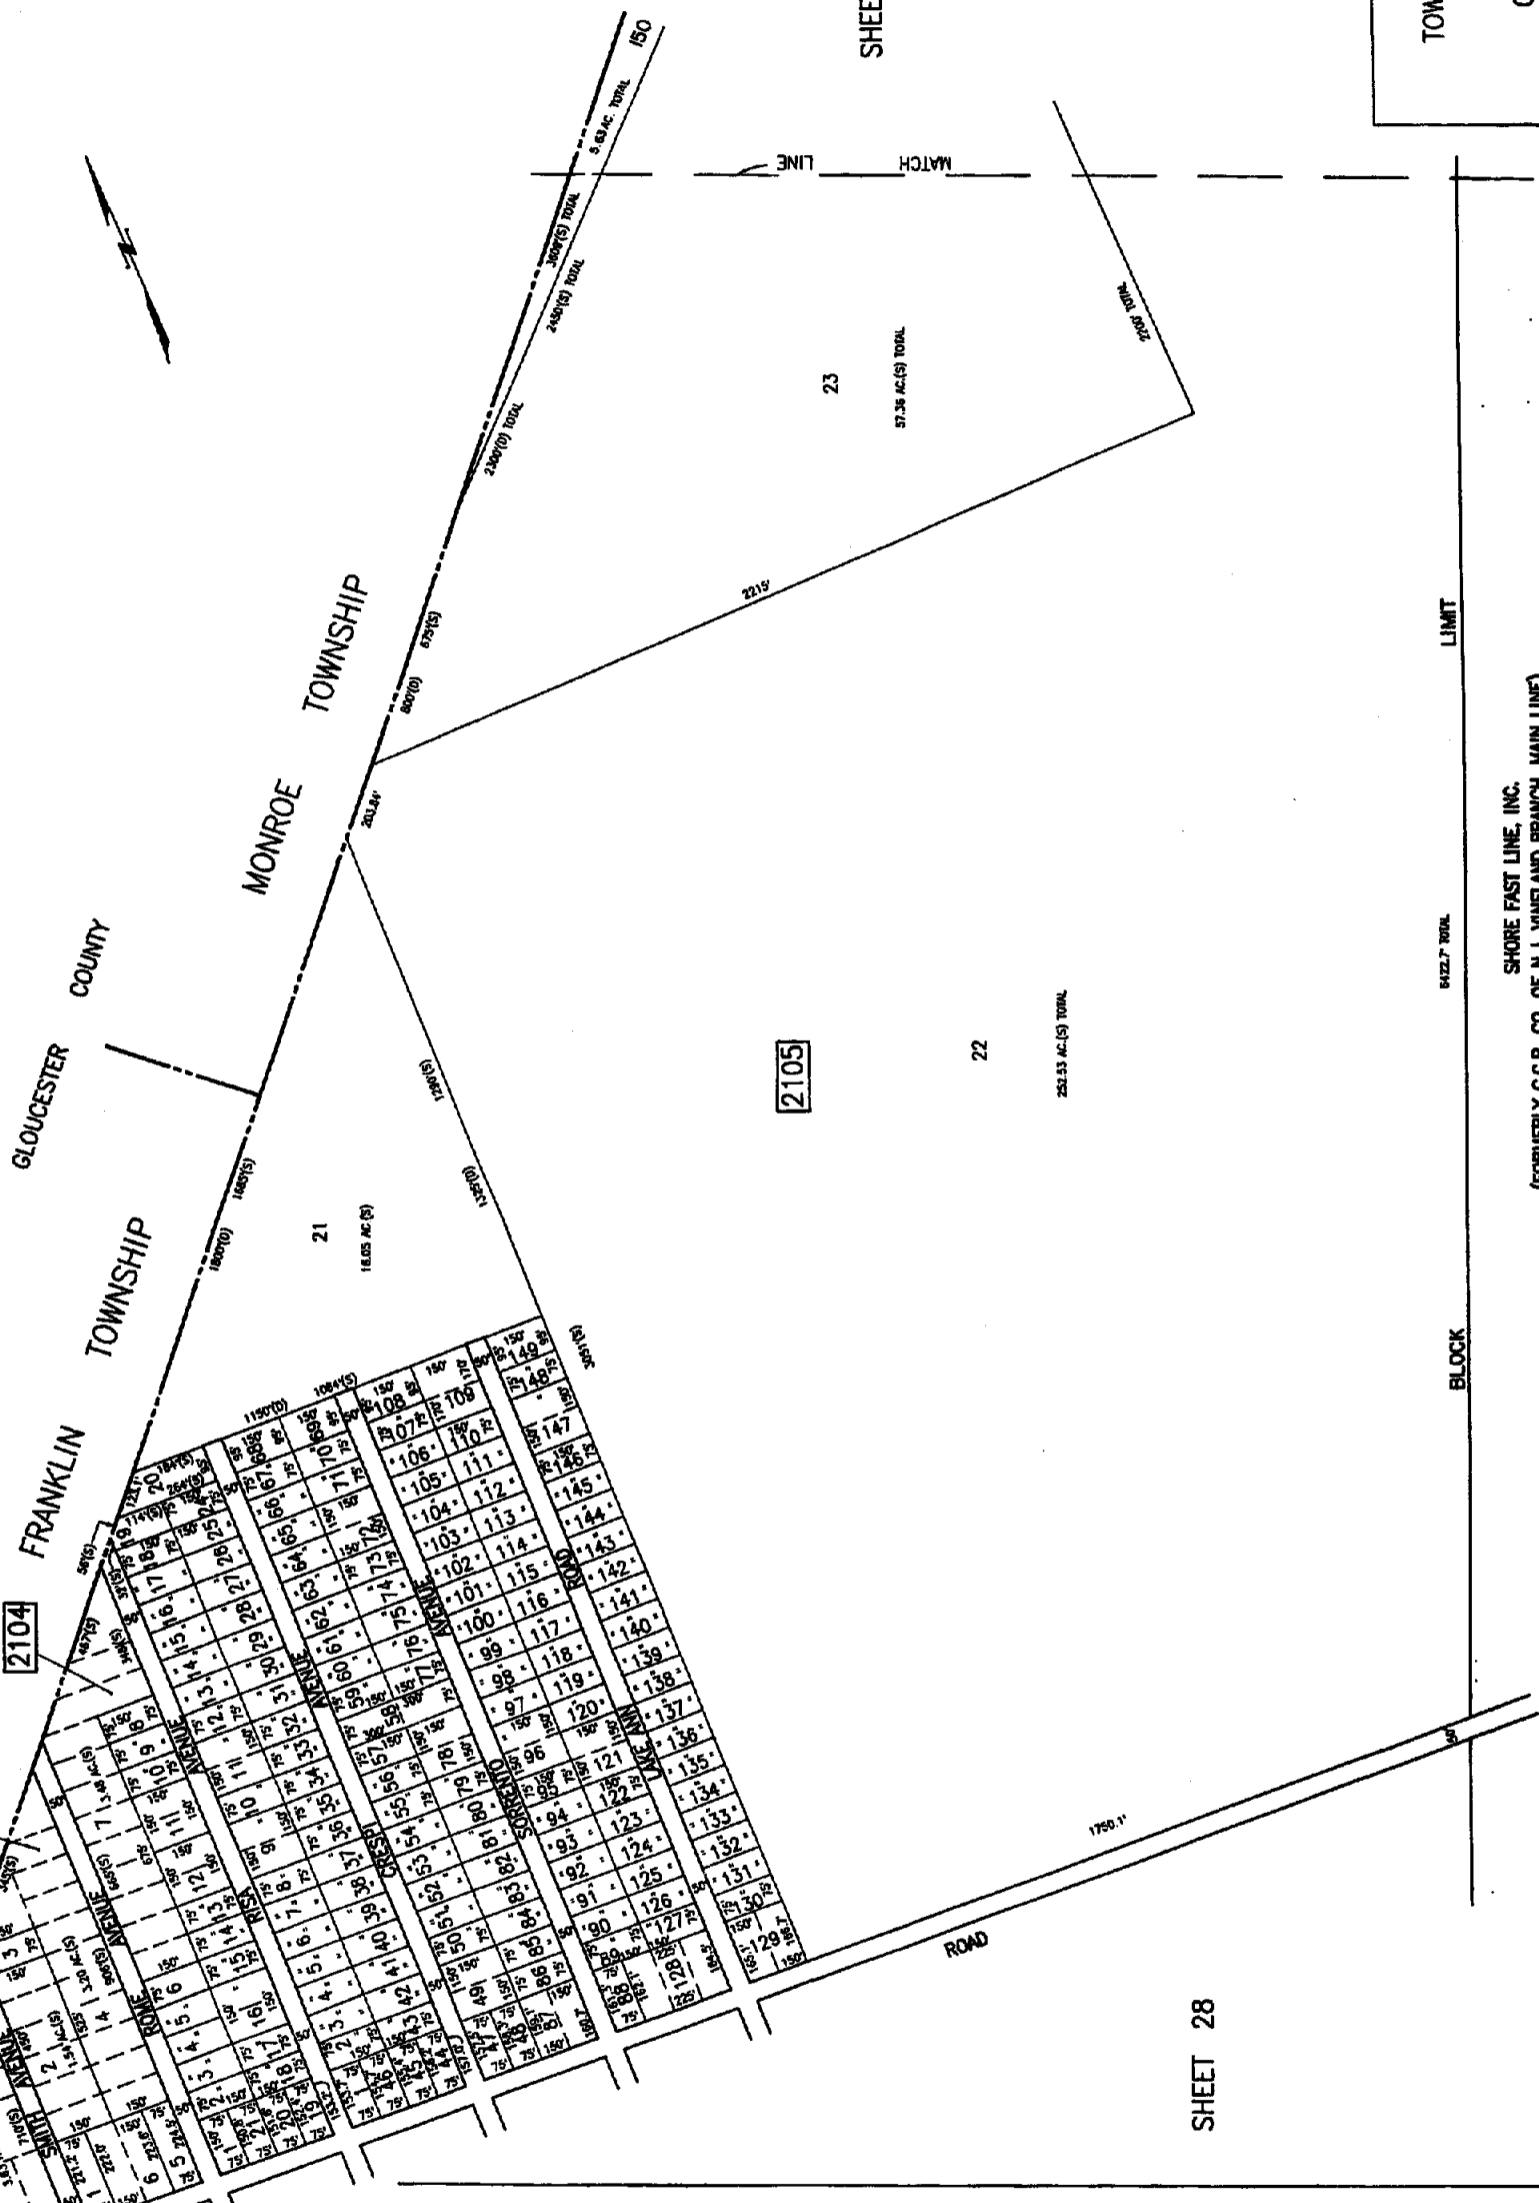

SHEET 27

SHEET 17

SHEET 28

BLOCK LIMIT

SHORE FAST LINE, INC.
(FORMERLY C.C.R. CO. OF N.J. VINELAND BRANCH, MAIN LINE)

SHEET 22