
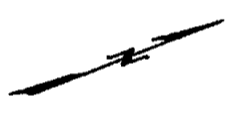


ATLANTIC BUENA BORO COUNTY

N.J. STATE HIGHWAY ROUTE 54 (BLUE ANCHOR ROAD)

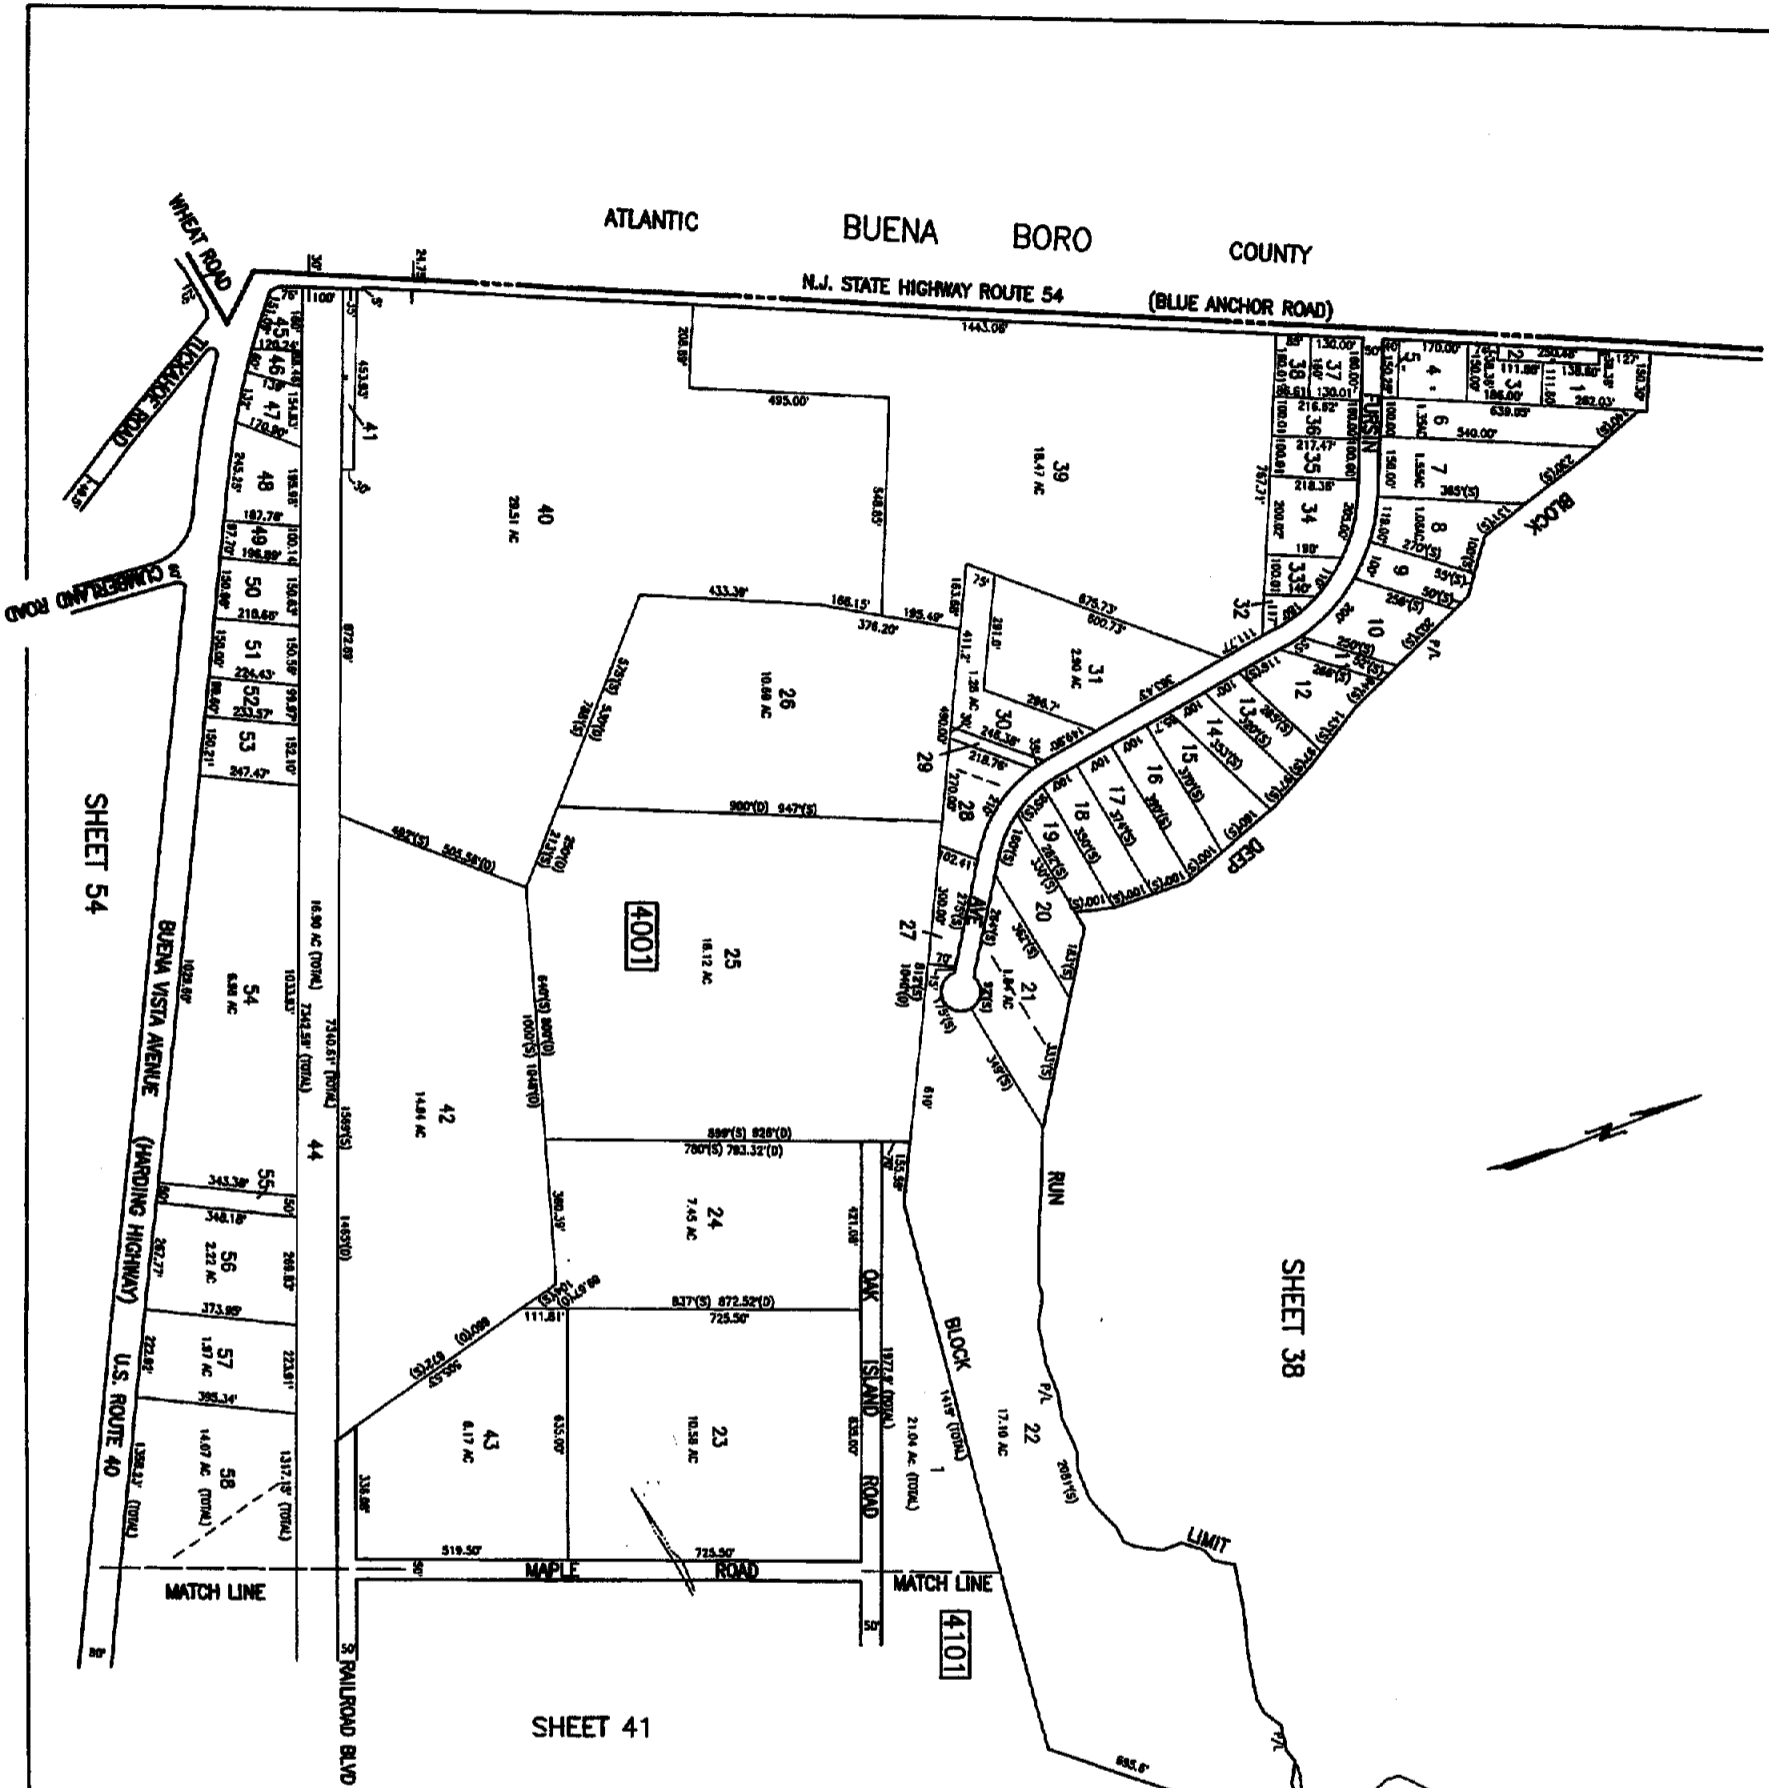

THE BOARD OF TAXATION
 COUNTY OF BUENA
 HAS CAUSED TO BE MADE
 THIS MAP FOR THE PURPOSES OF
 ASSESSING TAXES AND
 THE BOARD OF TAXATION OF BUENA
 COUNTY, N.J.
 1999
 7-11

TAX MAP
 TOWNSHIP OF BUENA VISTA
 ATLANTIC COUNTY, NEW JERSEY
 SCALE 1" = 200' DATE AUGUST 1999
 CHRIS R. REHMANN
 PROFESSIONAL LAND SURVEYOR
 NEW JERSEY LICENSE NO. 17119
 497

"ALL LOTS WHICH DO NOT HAVE DEED DIMENSIONS SHOWN
 WERE SCALED DURING TAX MAP PREPARATION IN 1999"