

SHEET 49


SHEET 45

SHEET 45

SHEET 46

SHEET 62

SHEET 47

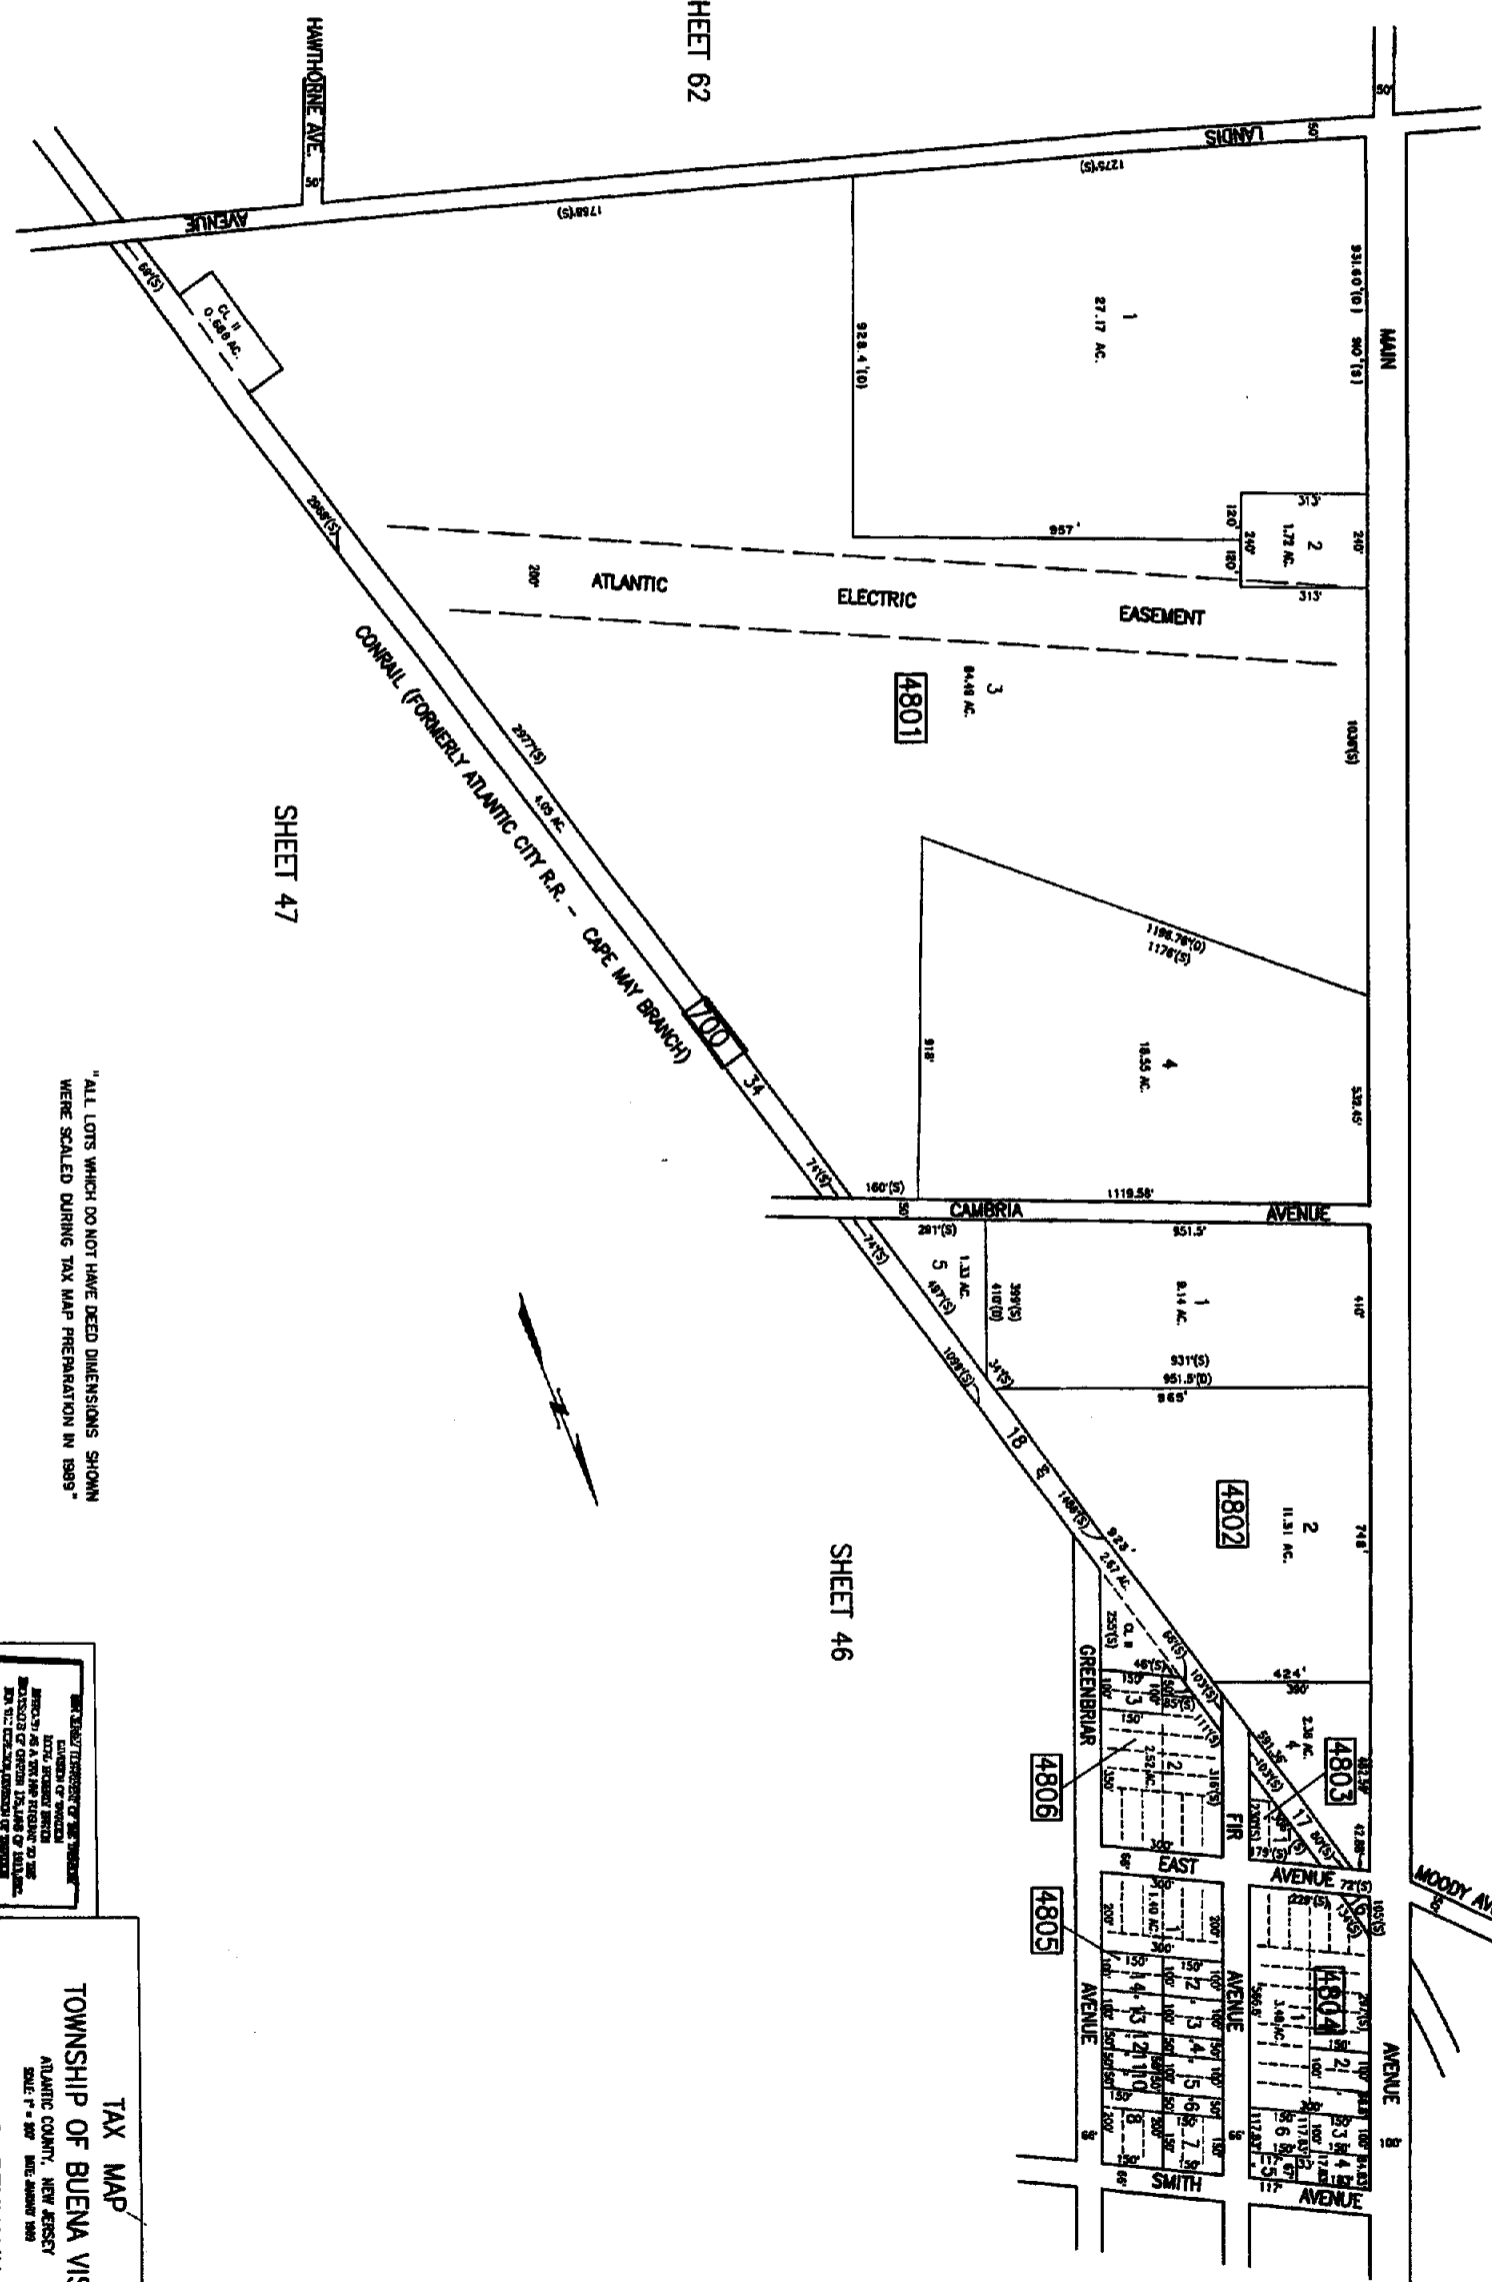

"ALL LOTS WHICH DO NOT HAVE DEED DIMENSIONS SHOWN WERE SCALED DURING TAX MAP PREPARATION IN 1995"

NEW JERSEY DEPARTMENT OF TREASURY
 DIVISION OF TAXATION
 COUNTY OF BUENA VISTA
 TOWNSHIP OF BUENA VISTA
 TAX MAP
 PREPARED BY
 CHRIS R. REHMANN
 1995

TAX MAP
TOWNSHIP OF BUENA VISTA
 ATLANTIC COUNTY, NEW JERSEY
 SCALE: 1" = 200' DATE: JANUARY 1995
CHRIS R. REHMANN
 PROFESSIONAL SURVEYOR & LAND SURVEYOR
 NEW JERSEY LICENSE NO. 17116
 1001 101 NORTH STREET, SUITE 200
 HANOVER, NEW JERSEY 07930