


57
514

THE TOWNSHIP ENGINEER OF THE TOWNSHIP OF BUENA VISTA, NEW JERSEY, HAS REVIEWED THIS MAP AND APPROVED FOR A RECORD SUBJECT TO THE PROVISIONS OF CHAPTER 171B OF TITLE 18A, N.J.A.C. 17:27, AND THE PROVISIONS OF TITLE 18A, N.J.A.C. 17:27.11.1.

TAX MAP
TOWNSHIP OF BUENA VISTA
ATLANTIC COUNTY, NEW JERSEY
SCALE: 1" = 100' APRIL 1998
CHRIS R. REHMANN
PROFESSIONAL ENGINEER & LAND SURVEYOR
NEW JERSEY LICENSE NO. 17118
300 ASH STREET, SUITE 200
MORRISTOWN, NEW JERSEY 07960

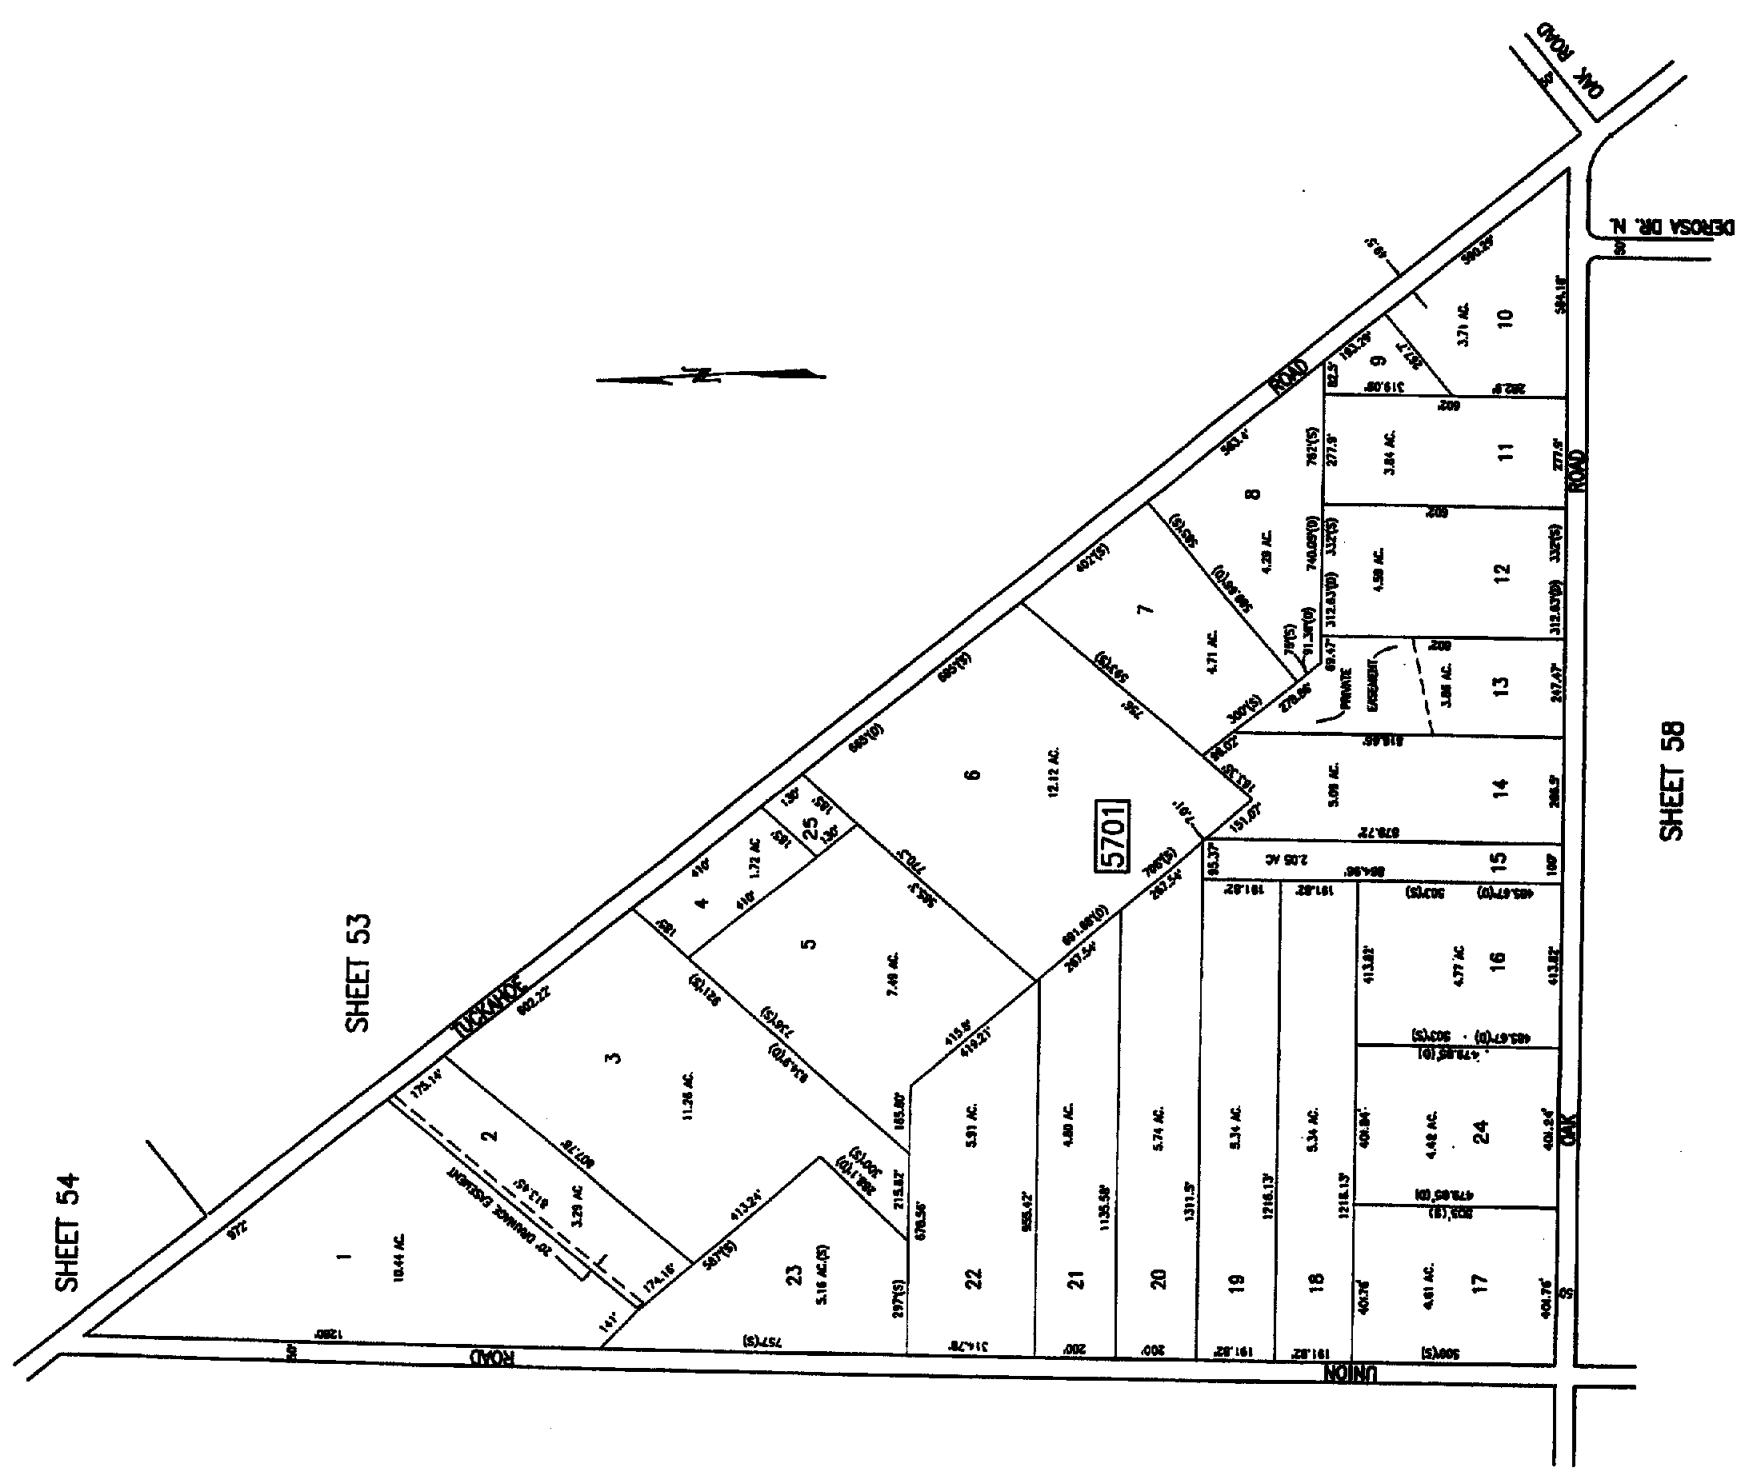

SHEET 54

SHEET 53

SHEET 56

SHEET 58