

59
516

SHEET 52

SHEET 58

SHEET 50


SHEET 70

SHEET 49

SHEET 61

SHEET 60

SHEET 69

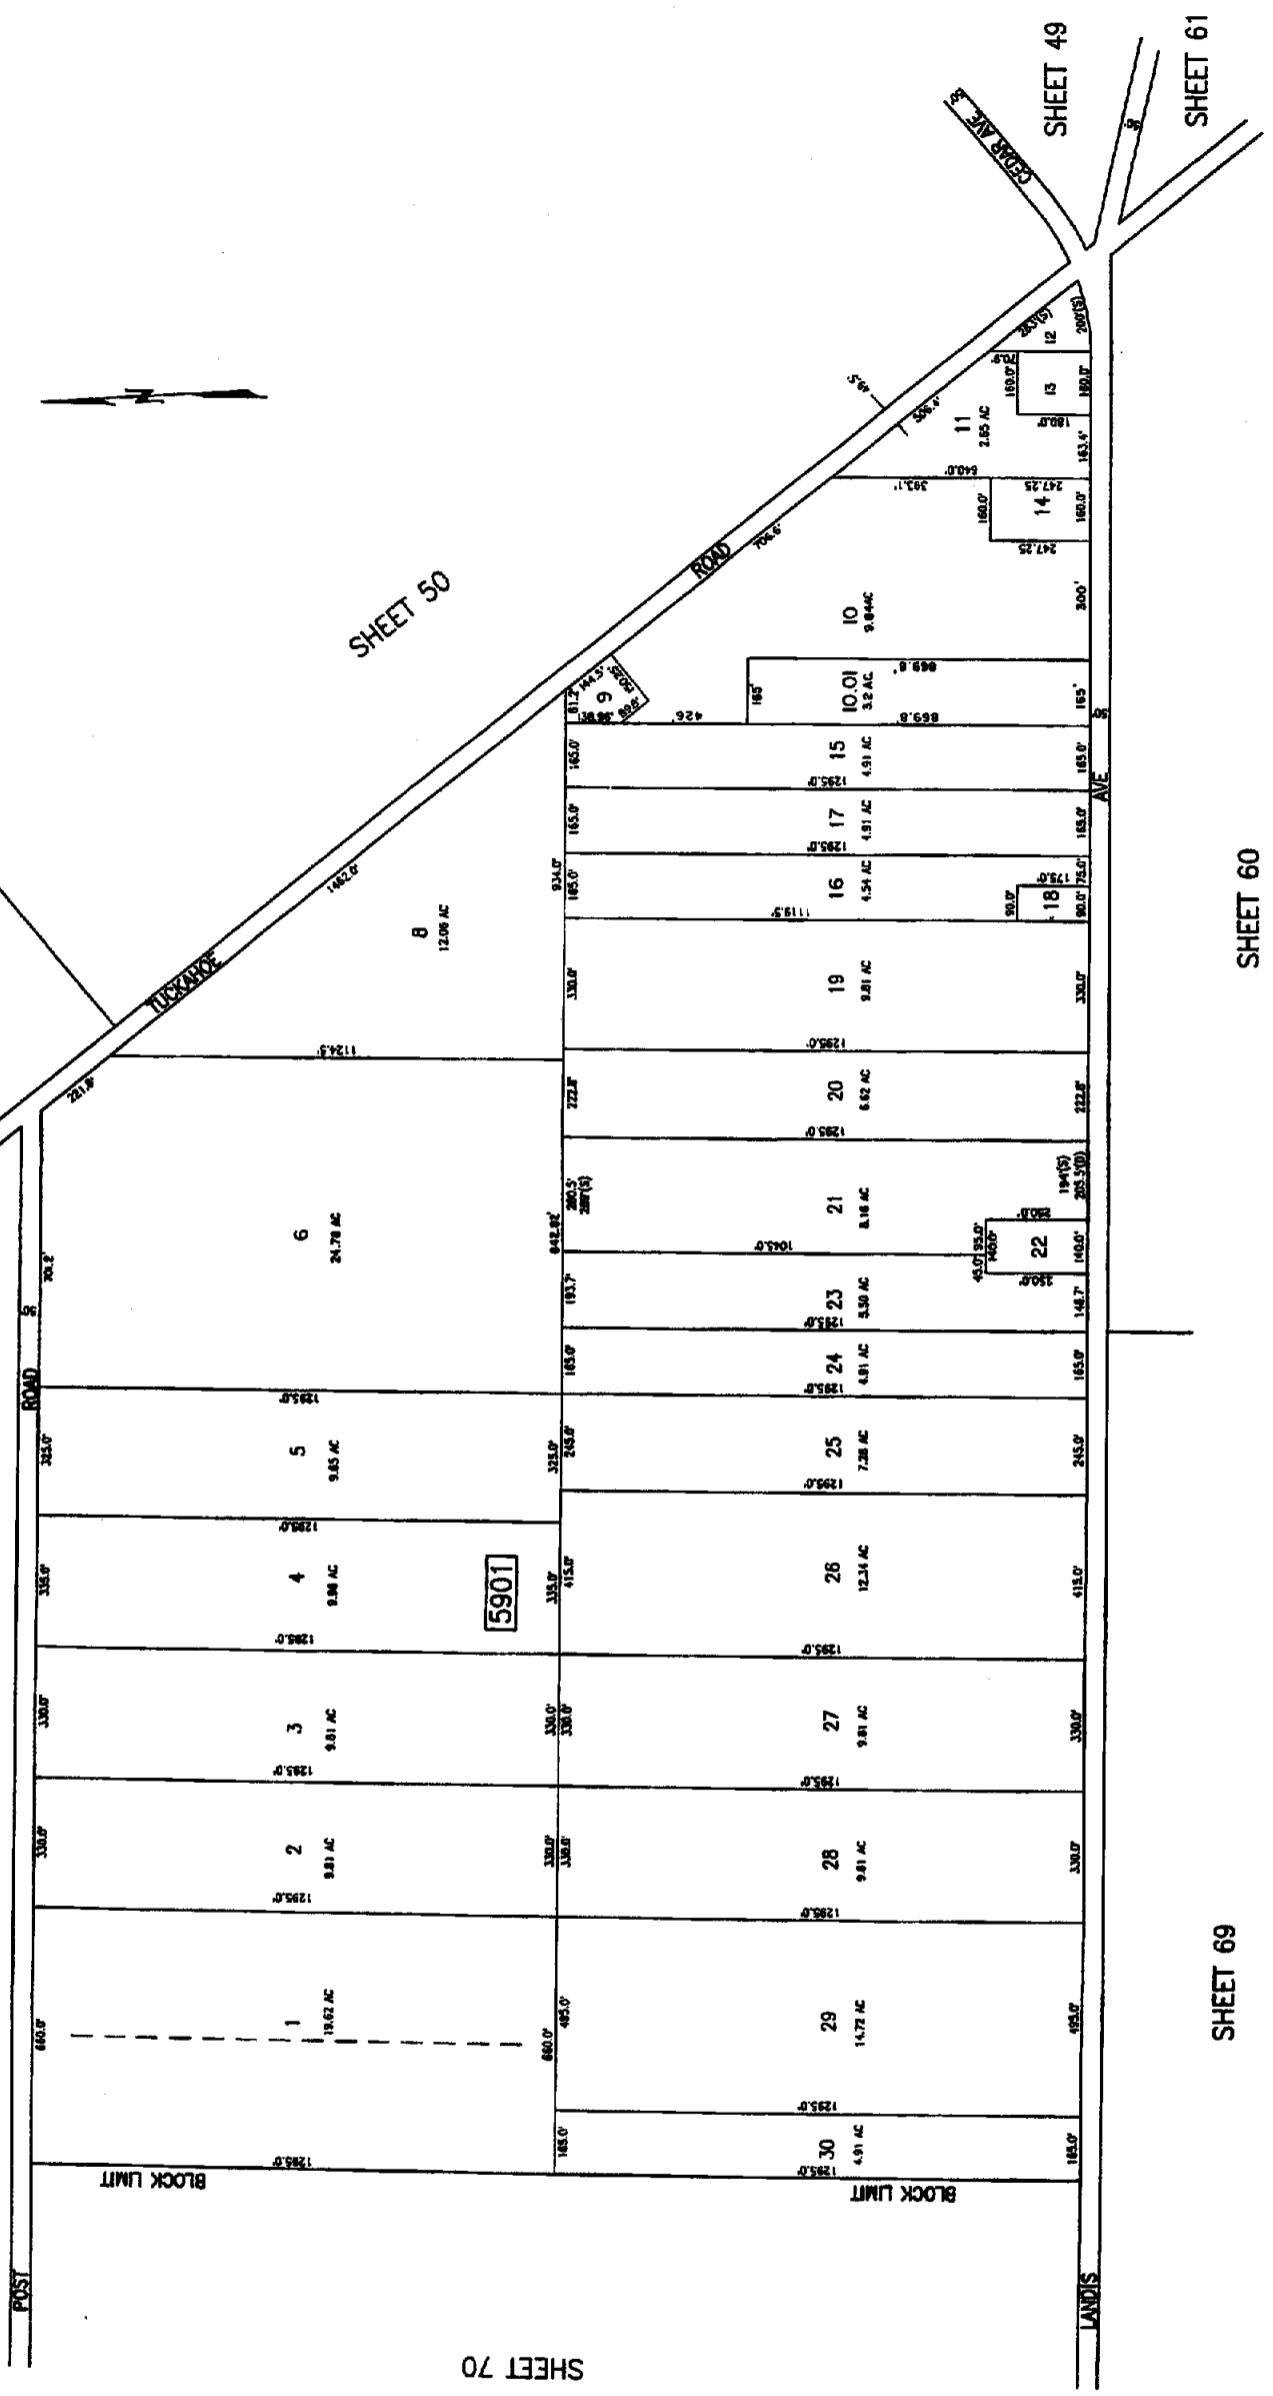

5901

BLOCK LIMIT

BLOCK LIMIT

TAX MAP
 TOWNSHIP OF BUENA VISTA
 ATLANTIC COUNTY, NEW JERSEY
 SCALE: 1" = 500' DATE: JANUARY 1989
 CHRIS R. REHMANN
 PROFESSIONAL ENGINEER & LAND SURVEYOR
 NEW JERSEY LICENSE NO. 11118
 100 N. 10TH STREET, 2ND FLOOR
 HADDONFIELD, NEW JERSEY 08033

THE TOWNSHIP ENGINEER OF THE TOWNSHIP OF BUENA VISTA, ATLANTIC COUNTY, NEW JERSEY, HEREBY CERTIFIES THAT THIS MAP WAS PREPARED BY A LICENSED PROFESSIONAL ENGINEER & LAND SURVEYOR IN ACCORDANCE WITH THE PROVISIONS OF CHAPTER 178, TITLE 17A, OF THE STATUTES OF NEW JERSEY, AND THAT THE ENGINEER HAS REVIEWED THE MAP AND IS SATISFIED THAT IT ACCURATELY REPRESENTS THE INFORMATION PROVIDED TO HIM.

CHRIS R. REHMANN, P.E., P.L.S.
 LICENSE NO. 11118
 AUG 24, 1989
 HADDONFIELD, NJ