


HAMILTON TOWNSHIP  
ATLANTIC COUNTY

64

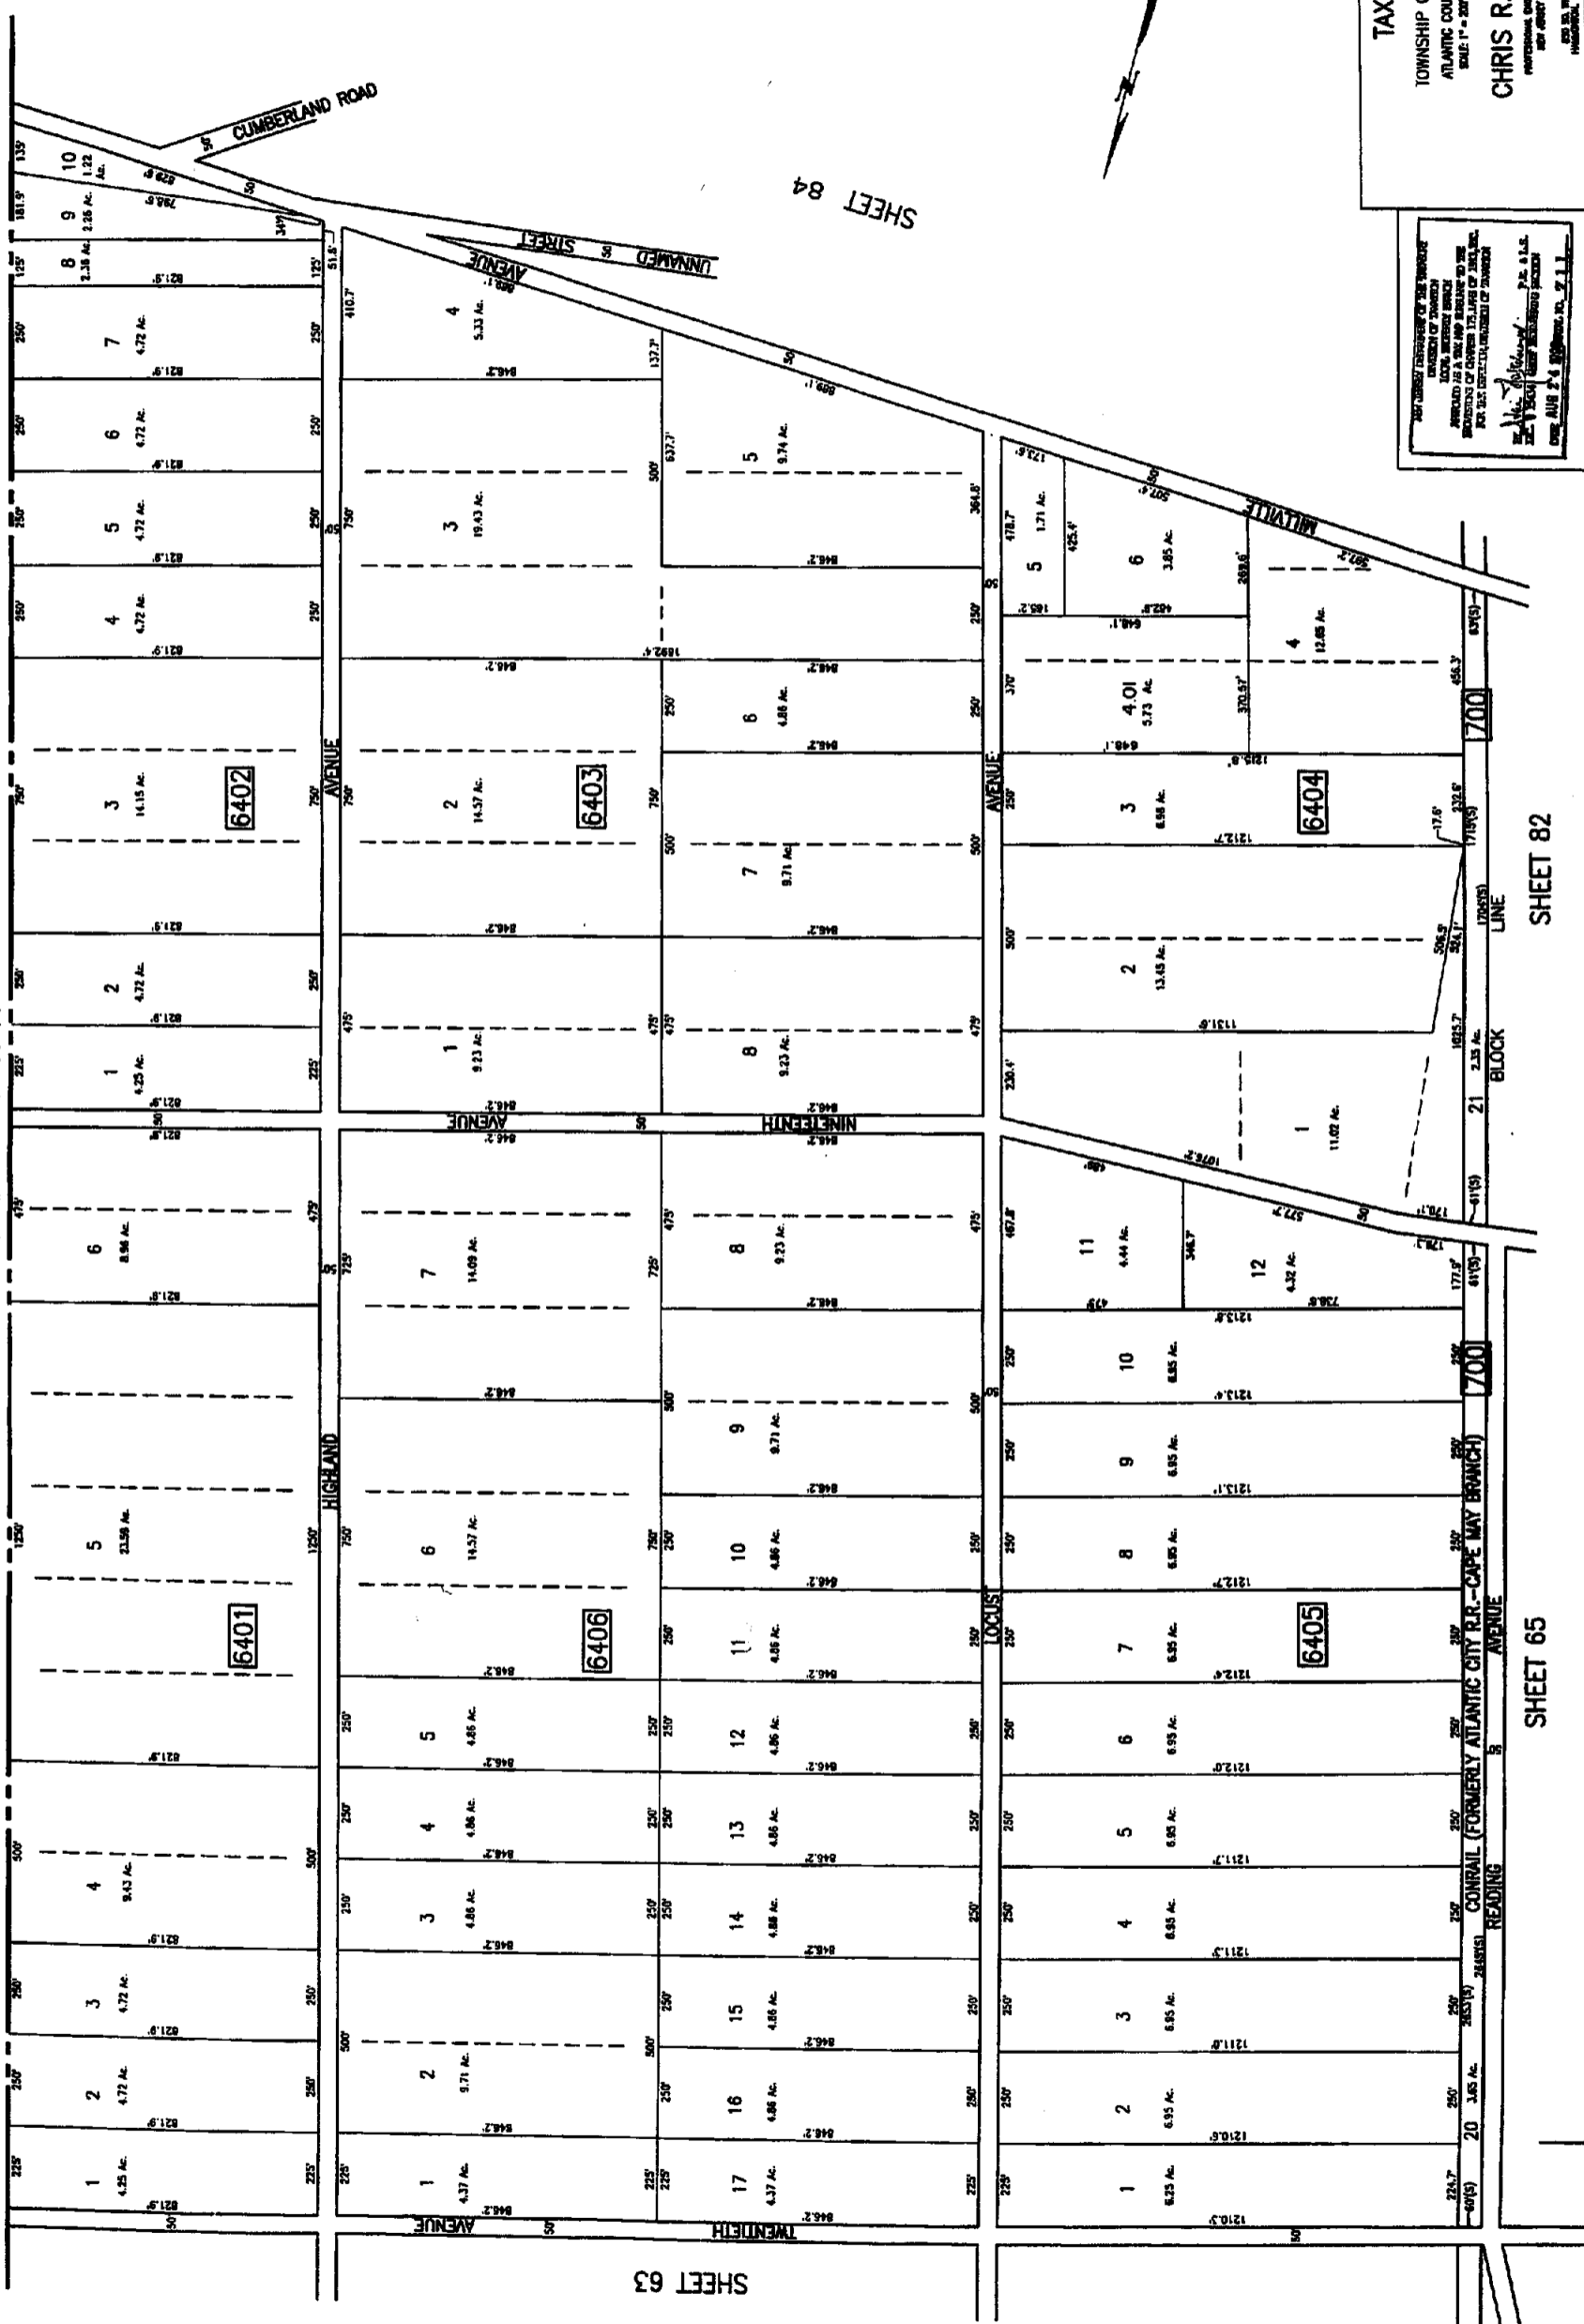

SHEET 63

SHEET 84

SHEET 65

SHEET 82

TAX MAP  
TOWNSHIP OF BUENA VISTA  
ATLANTIC COUNTY, NEW JERSEY  
SCALE: 1" = 200' DATE: MARCH 1988

CHRIS R. REHMANN  
PROFESSIONAL LAND SURVEYOR  
NEW JERSEY LICENSE NO. 17118  
HAMILTON, NEW JERSEY

521

THE JERSEY STATE DEPARTMENT OF TREASURY  
LOCAL GOVERNMENT DIVISION  
ISSUED AS A TAX MAP SUBJECT TO THE  
CONDITIONS OF ORDER 175, LAWS OF 1987, C.S.  
FOR THE DEVELOPMENT OF TAX MAPS  
DATE: AUG 24, 1988 BY: J.R.J.