


REVISIONS		
DATE	L S NAME	LIC. NO.

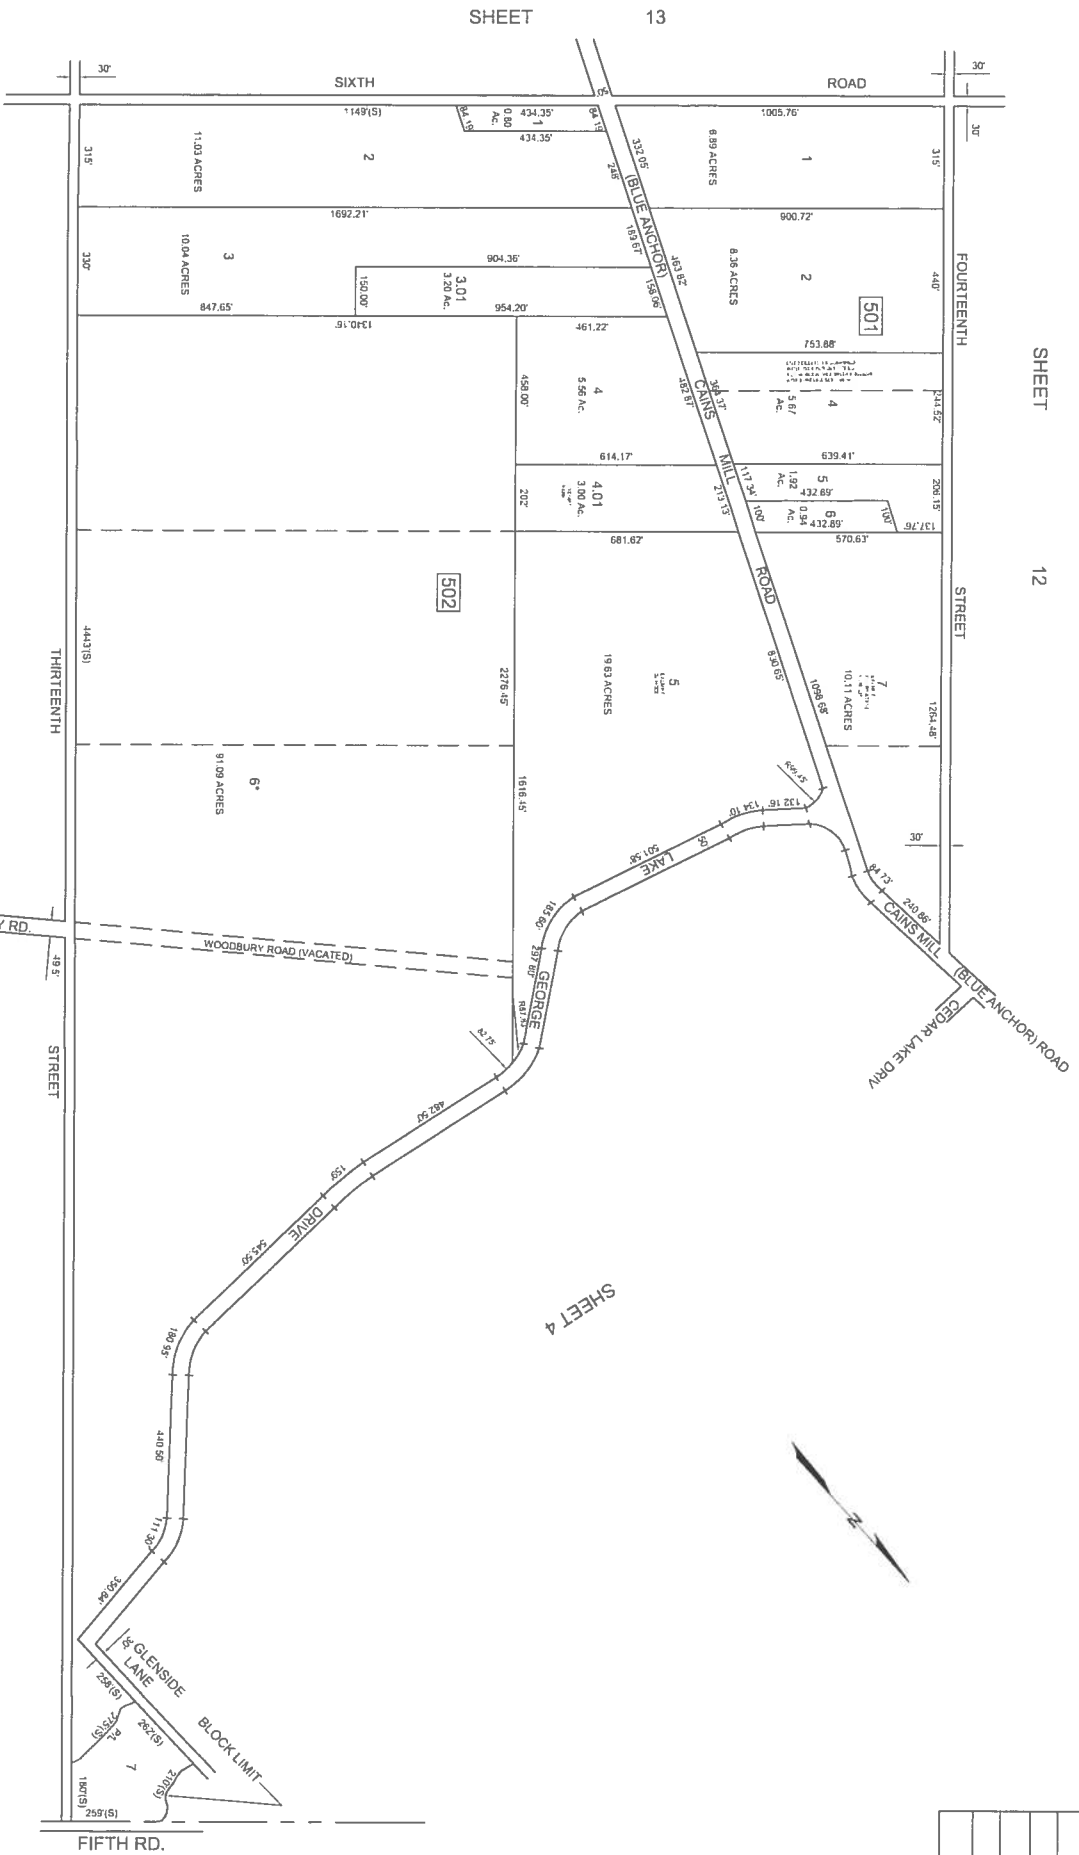

\* ALL LOTS WHICH DO NOT HAVE DEED DIMENSIONS SHOWN WERE SCALED DURING TAX MAP PREPARATION IN 1987

SHEET 6

\* EXEMPT-BUENA VISTA TOWNSHIP

THIS TAX MAP HAS BEEN DRAWN USING COMPUTER AIDED DRAFTING DESIGN (CAD/D) AND COORDINATE GEOMETRY (COGO). THIS SHEET IS A DIGITIZED COPY OF THE TAX MAP ORIGINALLY PREPARED BY CHRIS R. REHMANN DATE: JANUARY 1989. THE ORIGINAL APPROVED MAP IS ON FILE IN THE OFFICE OF THE BUENA VISTA TOWNSHIP TAX ASSESSOR.

**TAX MAP**  
**TOWNSHIP OF BUENA VISTA**  
 ATLANTIC COUNTY, NEW JERSEY  
 SCALE: 1" = 200' DATE: JANUARY 1989  
**CHRIS R. REHMANN**  
 HIGH SCHOOL & UNIVERSITY GRADUATE  
 PROFESSIONAL ENGINEER, LICENSE NO. 1119  
 MEMBER OF THE PROFESSION OF ENGINEERS AND SURVEYORS

**BOROUGH OF FOLSOM**  
 ATLANTIC COUNTY

REVISED BY SCEC - AUG. 2004  
 REVISED BY CHURCHILL - MAR. '98, OCT. '98