


SHEET 16

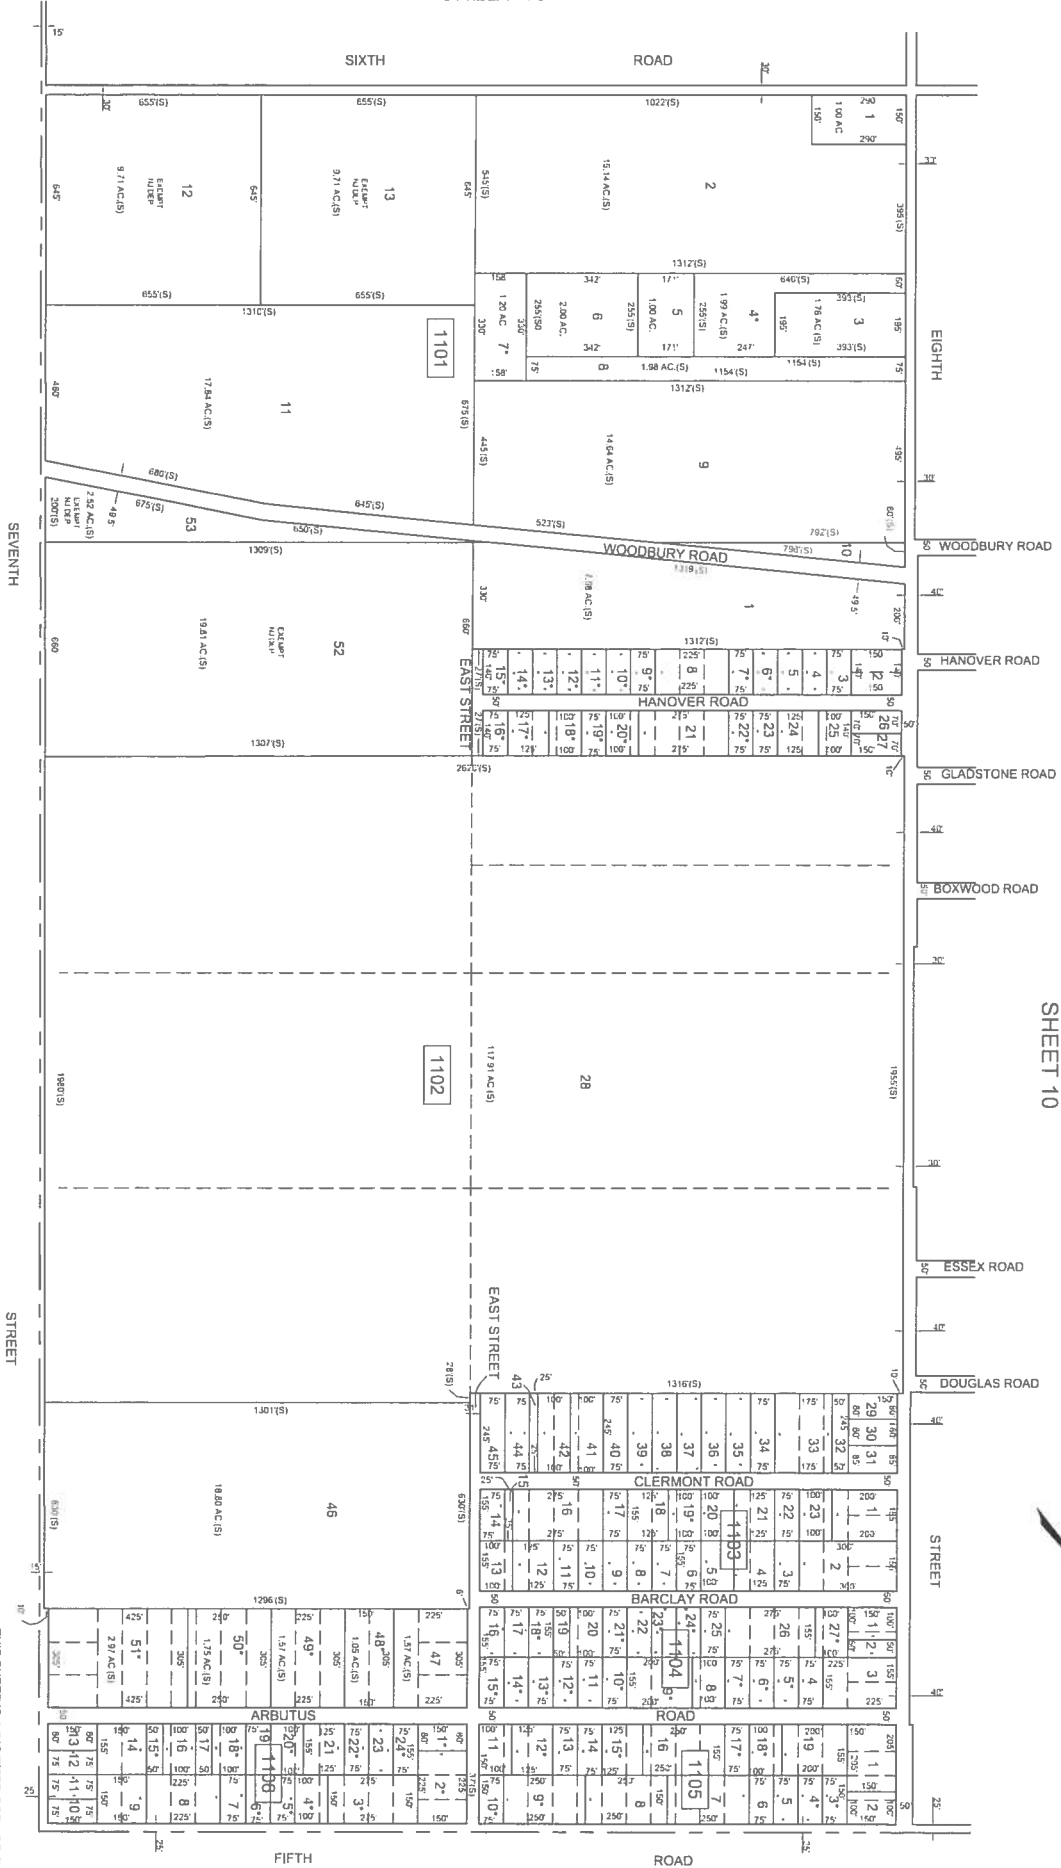

SHEET 10

ALL LOTS WHICH DO NOT HAVE DEED DIMENSIONS SHOWN WERE SCALED DURING TAX MAP PREPARATION IN 1987

TOWNSHIP OF HAMILTON

ATLANTIC COUNTY

TAX MAP
TOWNSHIP OF BUENA VISTA
ATLANTIC COUNTY, NEW JERSEY
SCALE 1" = 200' DATE: JANUARY 1988

CHRIS R. REHMANN
REGISTERED PROFESSIONAL ENGINEER
SURVEYING LICENSE NO. 1111
400 WEST BROAD STREET
ATLANTIC CITY, NJ 08401

* EXEMPT BUENA VISTA TOWNSHIP
THIS TAX MAP HAS BEEN DRAWN USING COMPUTER AIDED DRAFTING/DESIGN (CAD) AND COORDINATE GEOMETRY (COGO)

REVISIONS	
DATE	L.S. NAME