


REVISIONS		
DATE	L.S. NAME	LIC. NO.

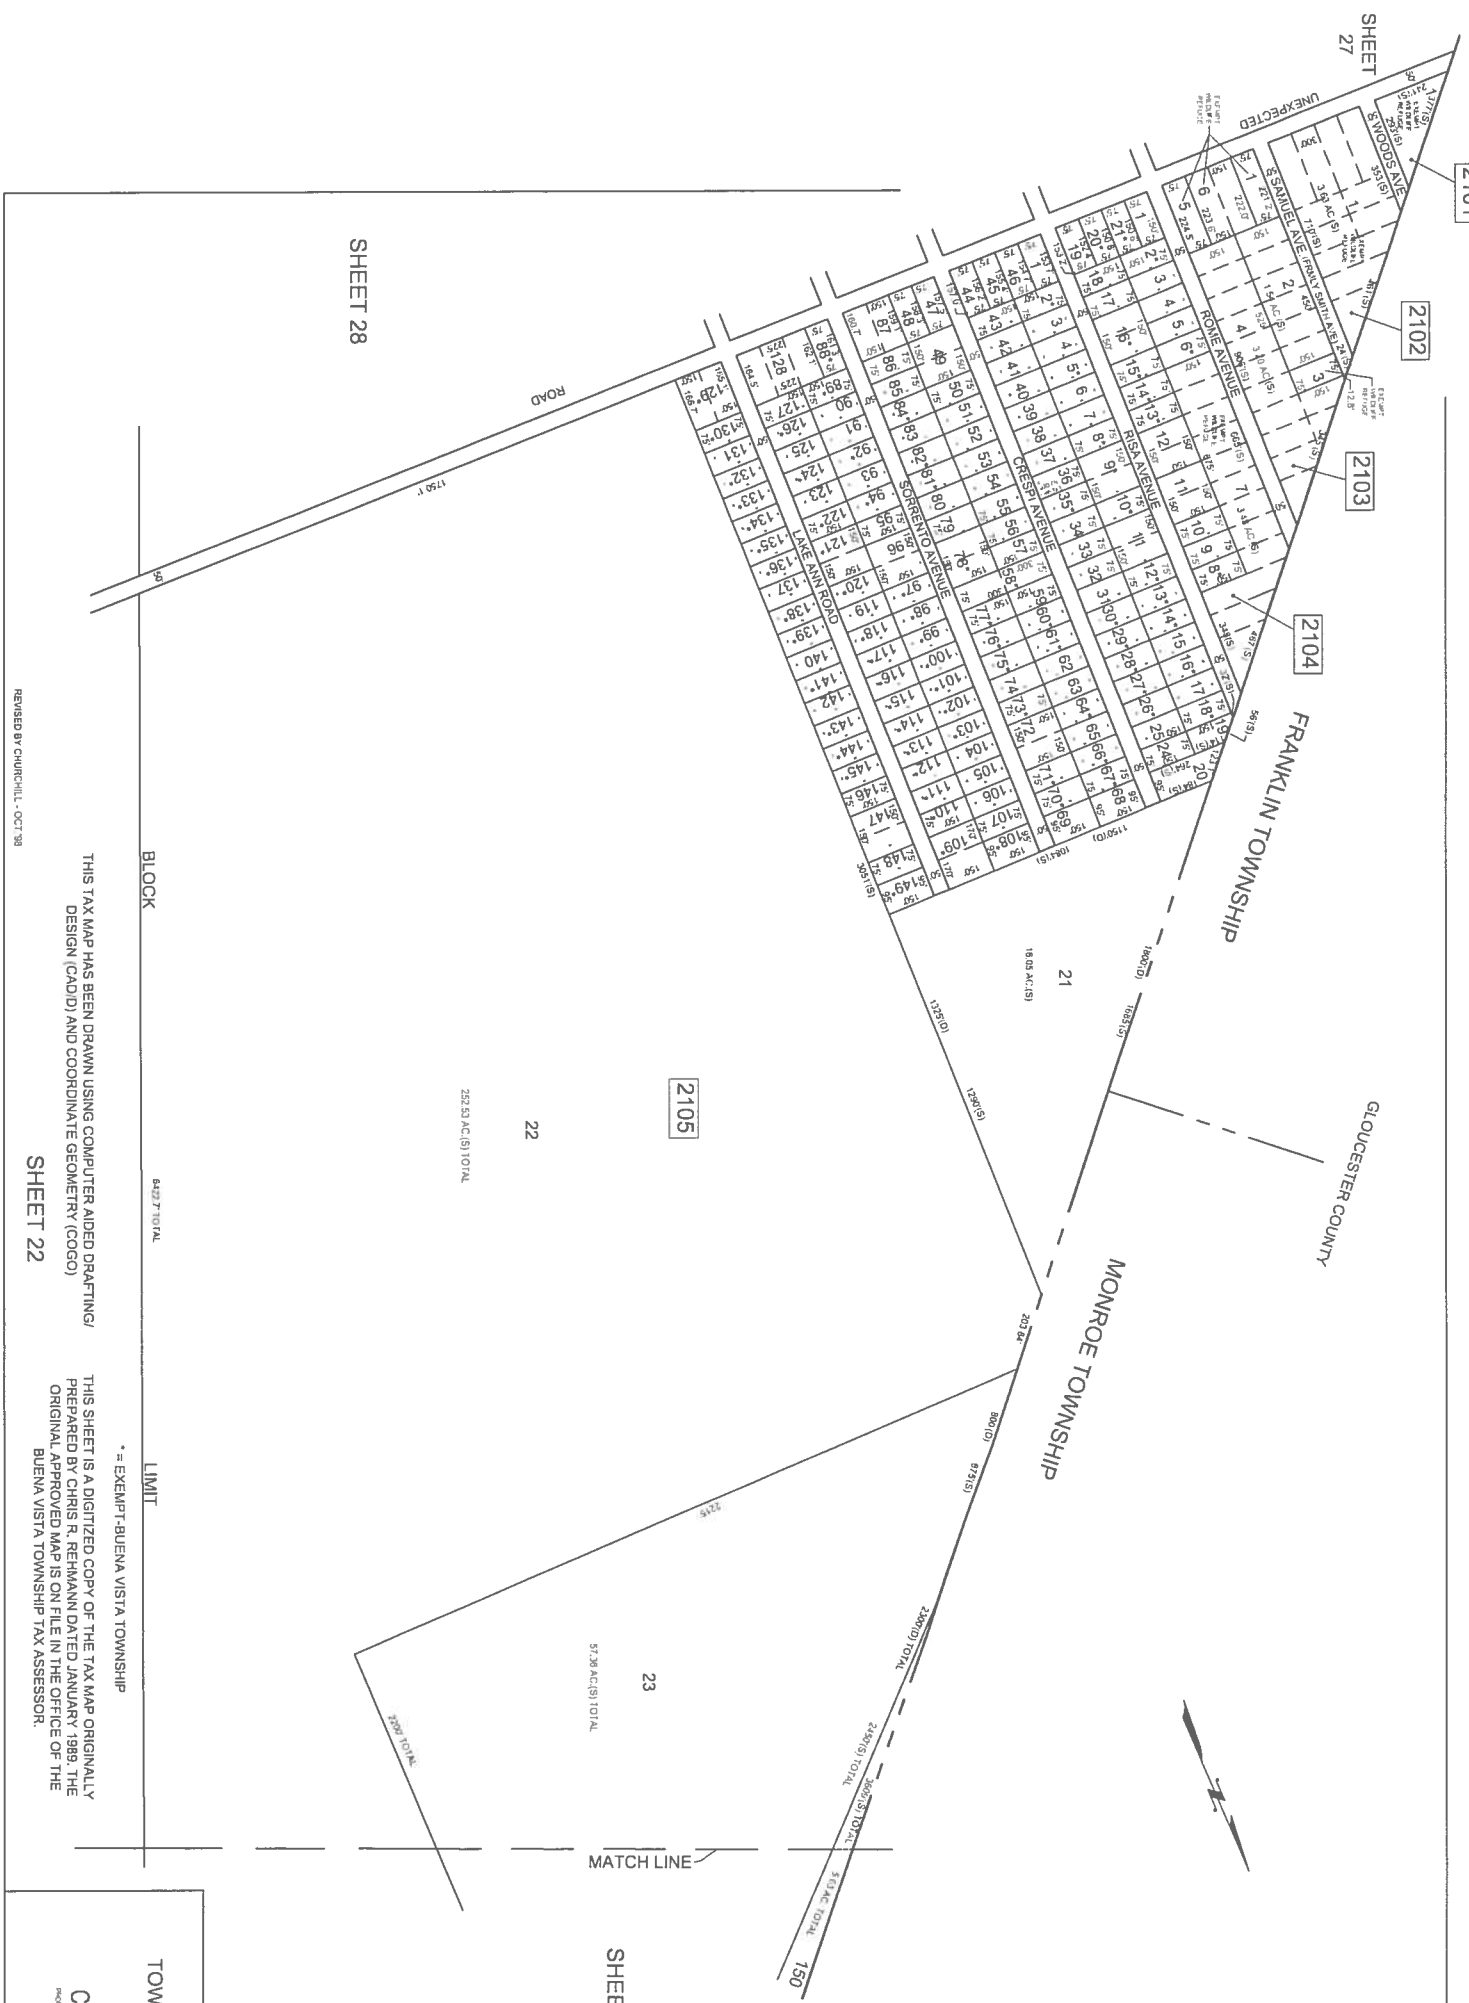

SHEET 27

SHEET 28

BLOCK

6427' TOTAL

LIMIT

MATCH LINE

SHEET 17

TAX MAP  
TOWNSHIP OF BUENA VISTA

ATLANTIC COUNTY, NEW JERSEY

SCALE: 1" = 200' DATE: JANUARY 98

CHRIS R. REHMANN

PROF. DESIGN, LICENSED LAND SURVEYOR  
NEW JERSEY LICENSE NO. 0118  
500 201 WHITE OAKS BLVD.  
VINELAND, NEW JERSEY 08387

THIS TAX MAP HAS BEEN DRAWN USING COMPUTER AIDED DRAFTING/  
DESIGN (CADD) AND COORDINATE GEOMETRY (COGO)

SHEET 22

\* = EXEMPT-BUENA VISTA TOWNSHIP  
THIS SHEET IS A DIGITIZED COPY OF THE TAX MAP ORIGINALLY  
PREPARED BY CHRIS R. REHMANN DATED JANUARY 1989. THE  
ORIGINAL APPROVED MAP IS ON FILE IN THE OFFICE OF THE  
BUENA VISTA TOWNSHIP TAX ASSESSOR.

REVISED BY CHURCHILL - OCT '98