


ATLANTIC COUNTY  
BUENA BORO

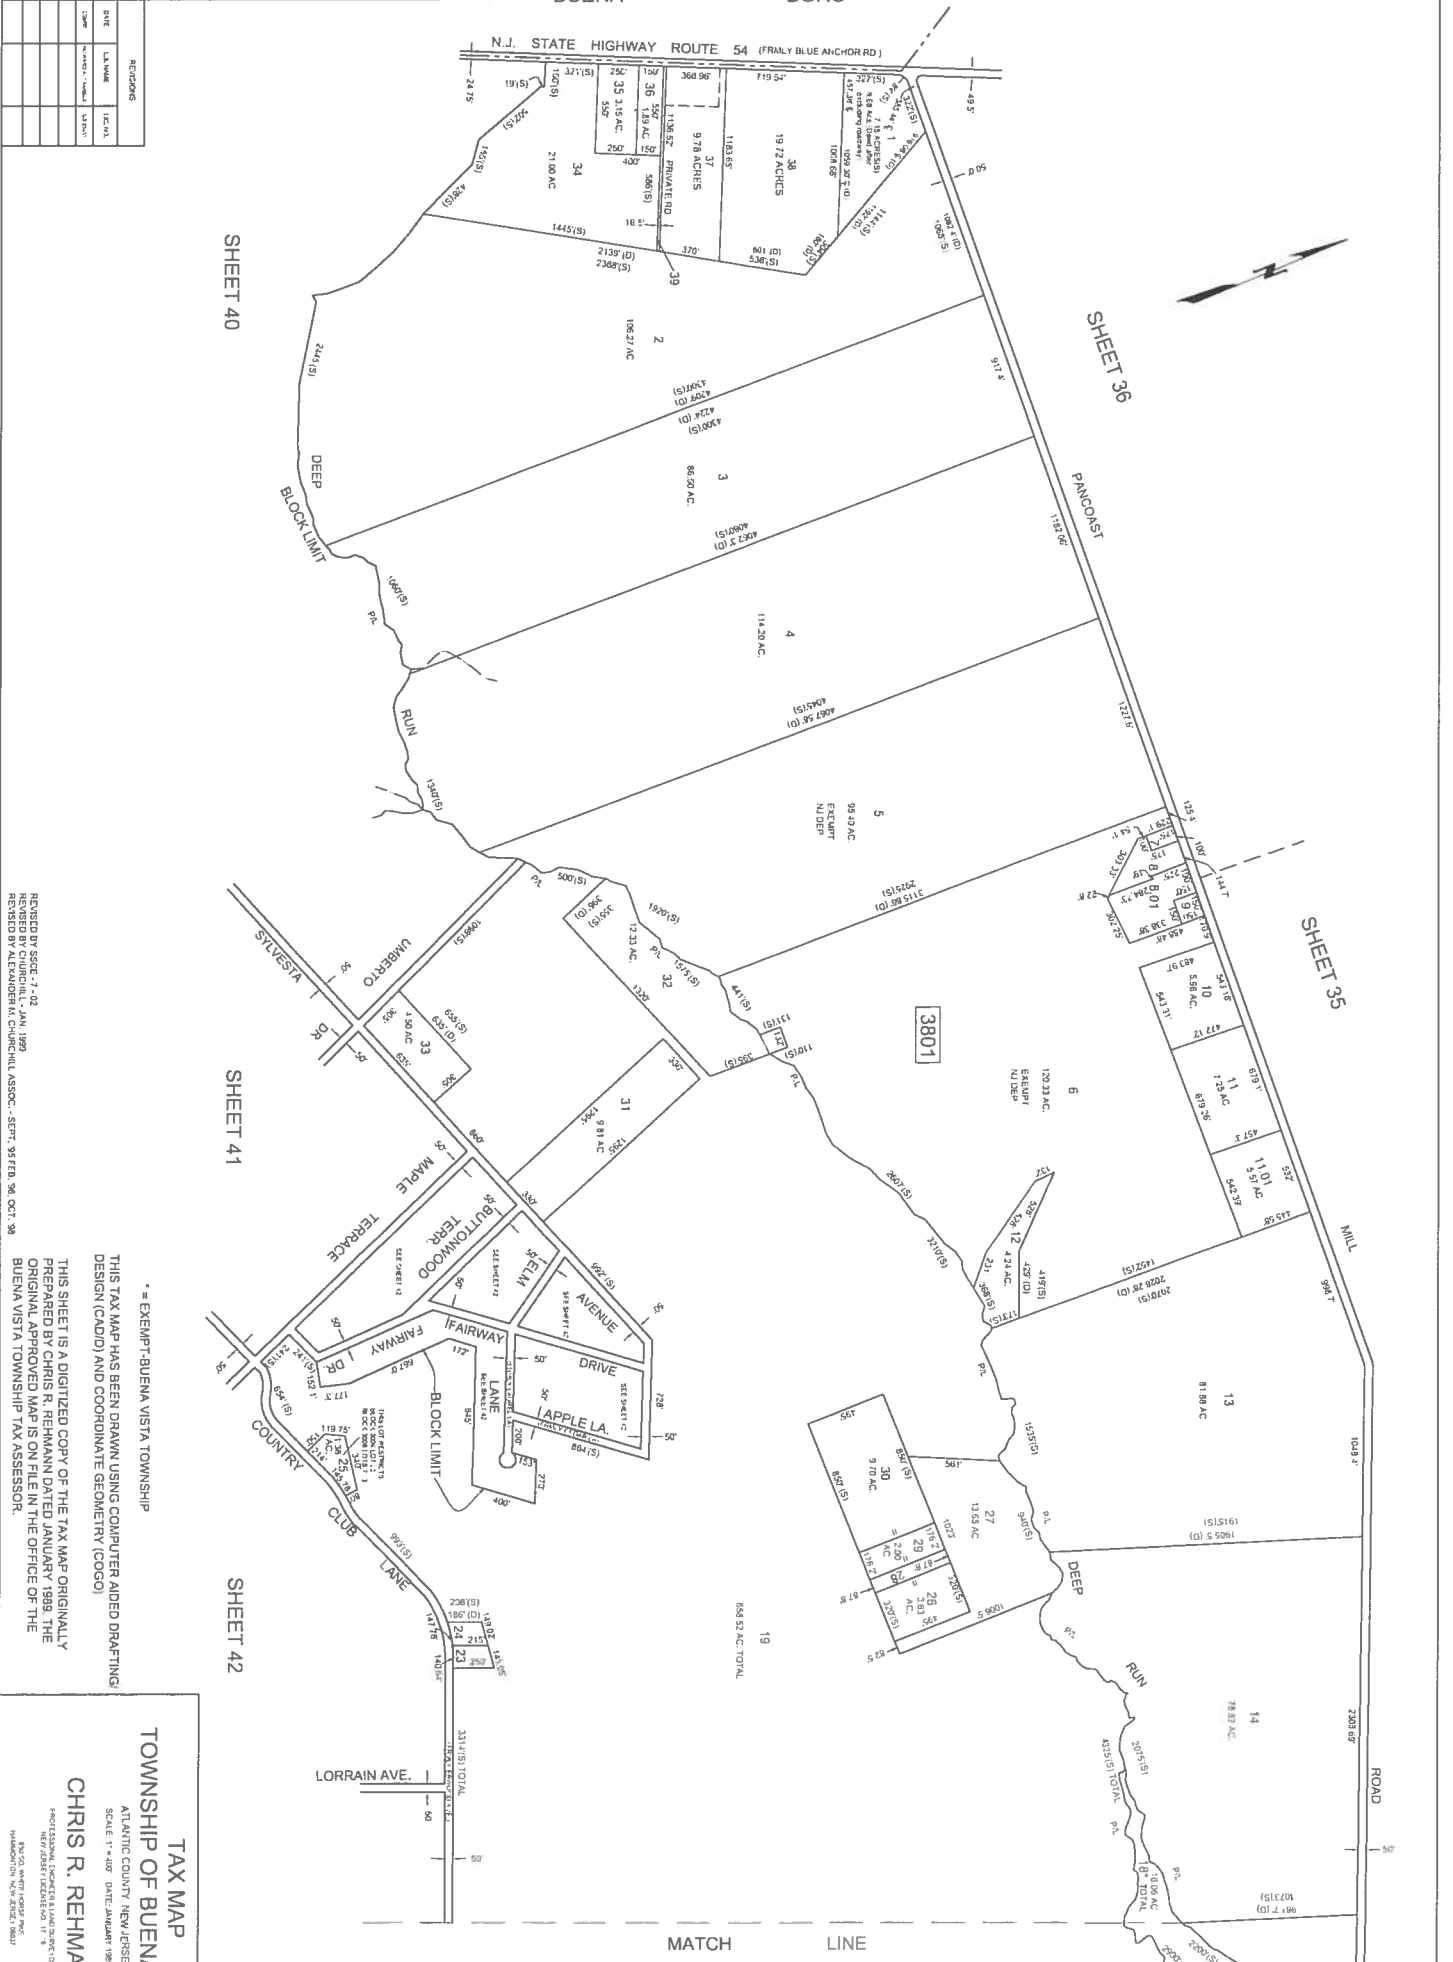

RECORDS	
DATE	LA NAME

REVISION BY SDC 7-7-02  
 JAN 1999  
 REVISION BY ALEXANDER M. CHURCHILL, ASSOC. - SEPT. 25 FEB. 26, OCT. 28

\* = EXEMPT-BUENA VISTA TOWNSHIP  
 THIS TAX MAP HAS BEEN DRAWN USING COMPUTER AIDED DRAFTING  
 DESIGN (CADD) AND COORDINATE GEOMETRY (COGO)  
 THIS SHEET IS A DIGITIZED COPY OF THE TAX MAP ORIGINALLY  
 PREPARED BY CHRIS R. REHMANN DATED JANUARY 1989. THE  
 ORIGINAL APPROVED MAP IS ON FILE IN THE OFFICE OF THE  
 BUENA VISTA TOWNSHIP TAX ASSESSOR.

**TAX MAP**  
**TOWNSHIP OF BUENA VISTA**  
 ATLANTIC COUNTY, NEW JERSEY  
 SCALE 1" = 400' DATE JANUARY 1989

**CHRIS R. REHMANN**  
 PROJECT MANAGER  
 CAD/CADD DESIGNER  
 1400 WEST 10TH ST.  
 HANOVERTON, PA 17033