


REVISIONS		
DATE	L.S. NAME	LIC. NO.
2/26/07	HOWARD A. THOMPSON	CS 32451
1/19/99	HOWARD A. THOMPSON	CS 32451

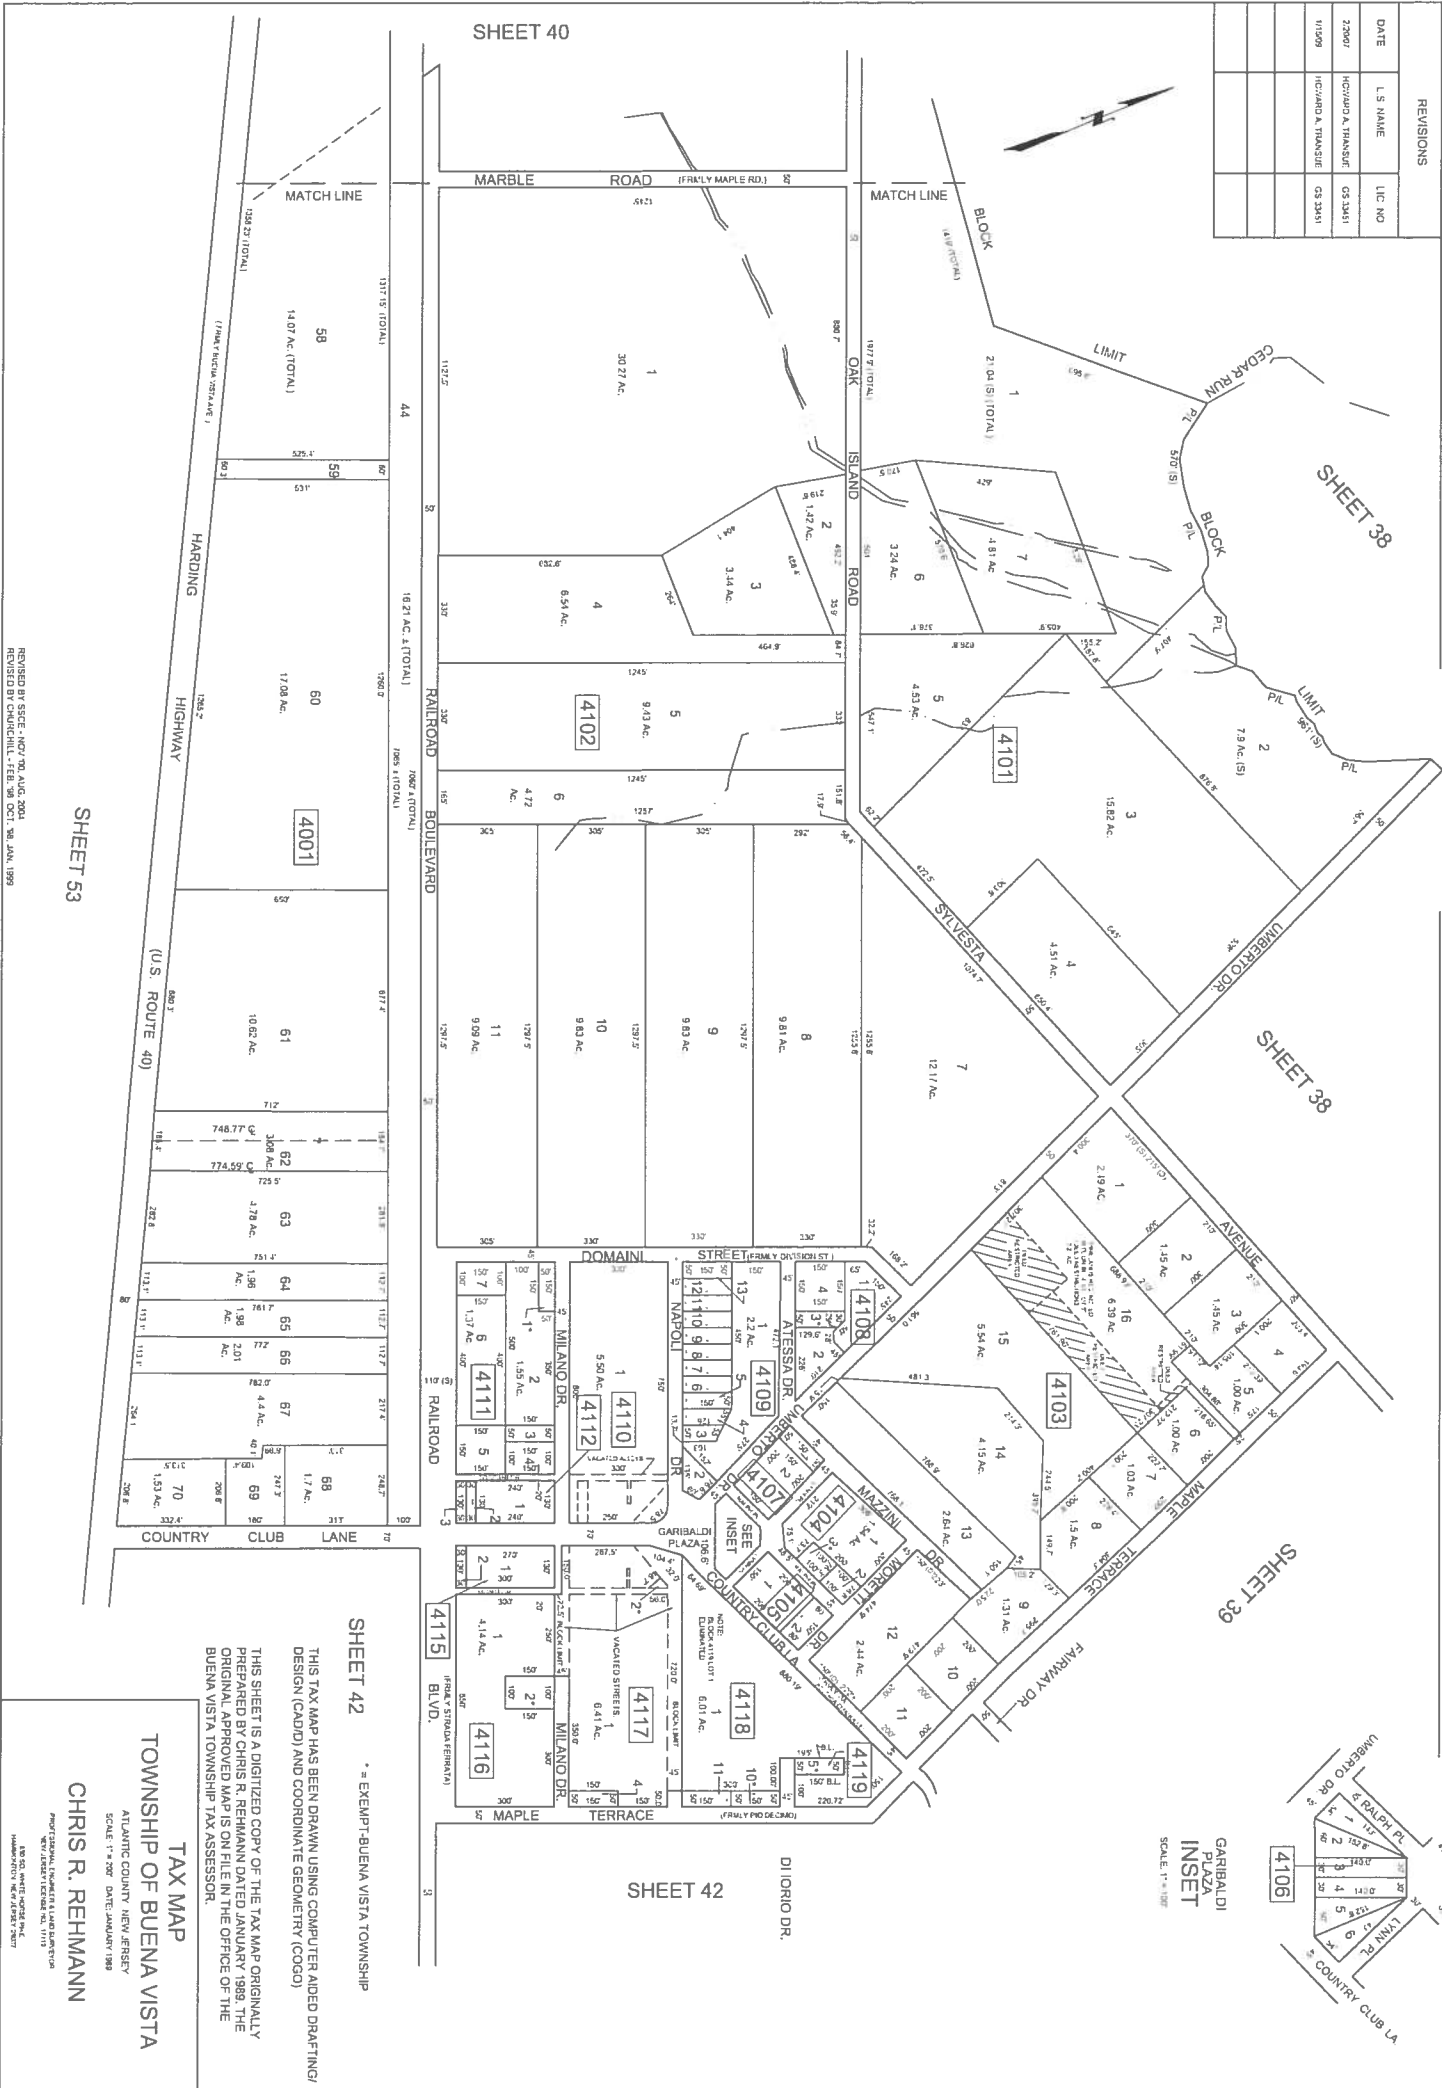

SHEET 40


SHEET 38

SHEET 38

SHEET 39

SHEET 42

SHEET 53

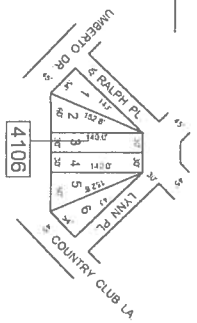

GARIBALDI
INSET
SCALE: 1" = 100'

* = EXEMPT-BUENA VISTA TOWNSHIP

THIS TAX MAP HAS BEEN DRAWN USING COMPUTER AIDED DRAFTING/
DESIGN (CAD/D) AND COORDINATE GEOMETRY (COGO)

THIS SHEET IS A DIGITIZED COPY OF THE TAX MAP ORIGINALLY
PREPARED BY CHRIS R. REHMANN DATED JANUARY 1989. THE
ORIGINAL APPROVED MAP IS ON FILE IN THE OFFICE OF THE
BUENA VISTA TOWNSHIP TAX ASSESSOR.

TAX MAP
TOWNSHIP OF BUENA VISTA
ATLANTIC COUNTY NEW JERSEY
SCALE: 1" = 200' DATE: JANUARY 1989
CHRIS R. REHMANN

DESIGNED BY: SESE, INC./08.04.00.001
REVISED BY: CINDERELLA, FEB. 09.00.001, 08. JAN. 1999