
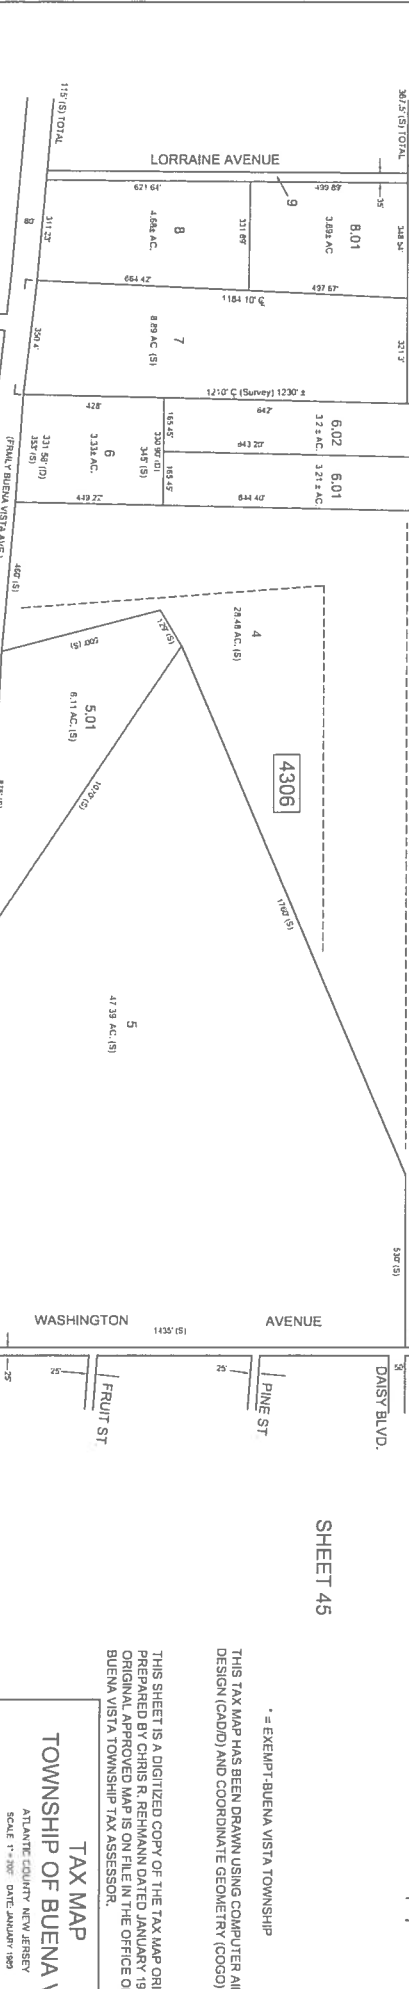


REVISIONS		
DATE	L.S. NAME	LIC. NO.
2/20/04	HOWARD A. TRANSLUE	CS 33451
1/1/00	HOWARD A. TRANSLUE	CS 33451
2/2/78	HOWARD A. TRANSLUE	CS 33451

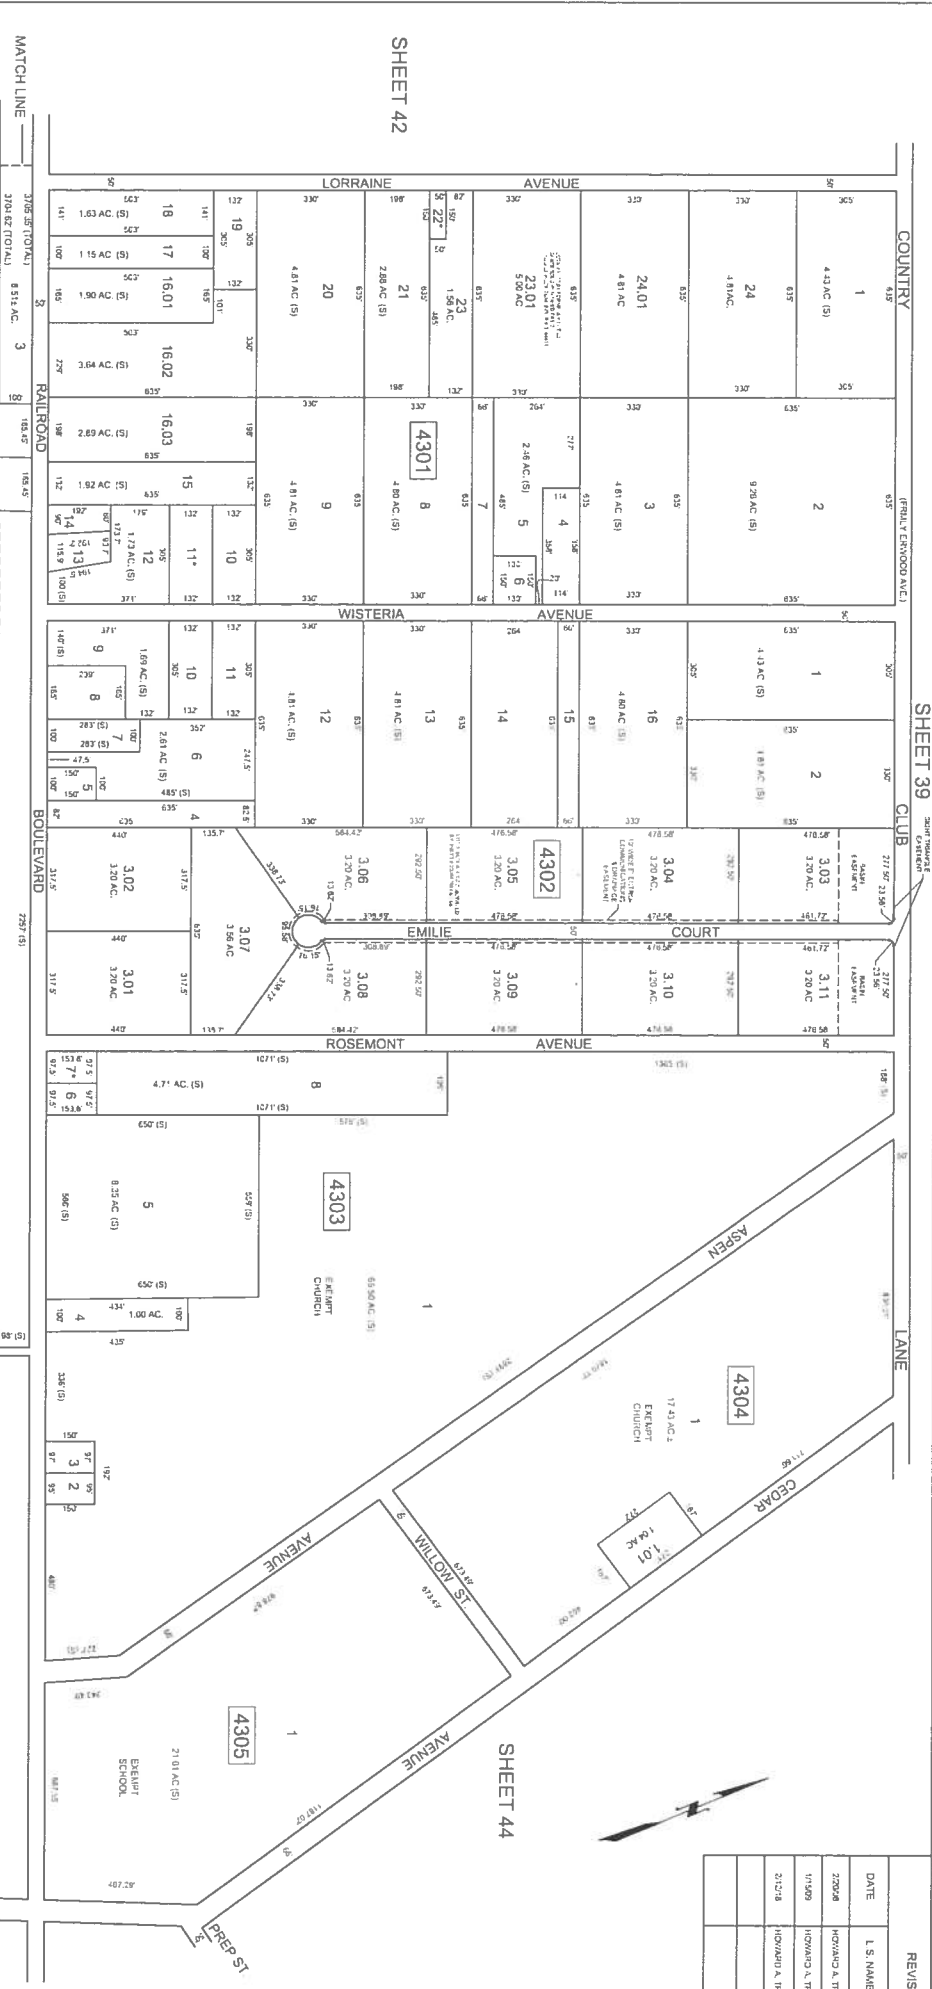

THIS TAX MAP HAS BEEN DRAWN USING COMPUTER AIDED DRAFTING/DESIGN (CAD/D) AND COORDINATE GEOMETRY (COGO)

* = EXEMPT-BUENA VISTA TOWNSHIP

THIS SHEET IS A DIGITIZED COPY OF THE TAX MAP ORIGINALLY PREPARED BY CHRIS R. REHMANN DATED JANUARY 1989. THE ORIGINAL APPROVED MAP IS ON FILE IN THE OFFICE OF THE BUENA VISTA TOWNSHIP TAX ASSESSOR.

TAX MAP
TOWNSHIP OF BUENA VISTA
 ATLANTIC COUNTY NEW JERSEY
 SCALE 1"=200' DATE JANUARY 1989
CHRIS R. REHMANN
 PROFESSIONAL ENGINEER & LAND SURVEYOR
 480 N. WASHINGTON ST.
 MANTOLoking, NEW JERSEY 08051

SHEET 42

SHEET 39

SHEET 52

SHEET 51

SHEET 45

SHEET 44

REVISOR BY SSCG - AUG. 2004
 REVISED BY CHURCHILL - OCT. '98, JAN. 1999