


REVISIONS		
DATE	L. S. NAME	I. C. NO.
2/20/88	HOWARD A. FRANQUE	05-2341
2/12/88	HOWARD A. FRANQUE	05-2341

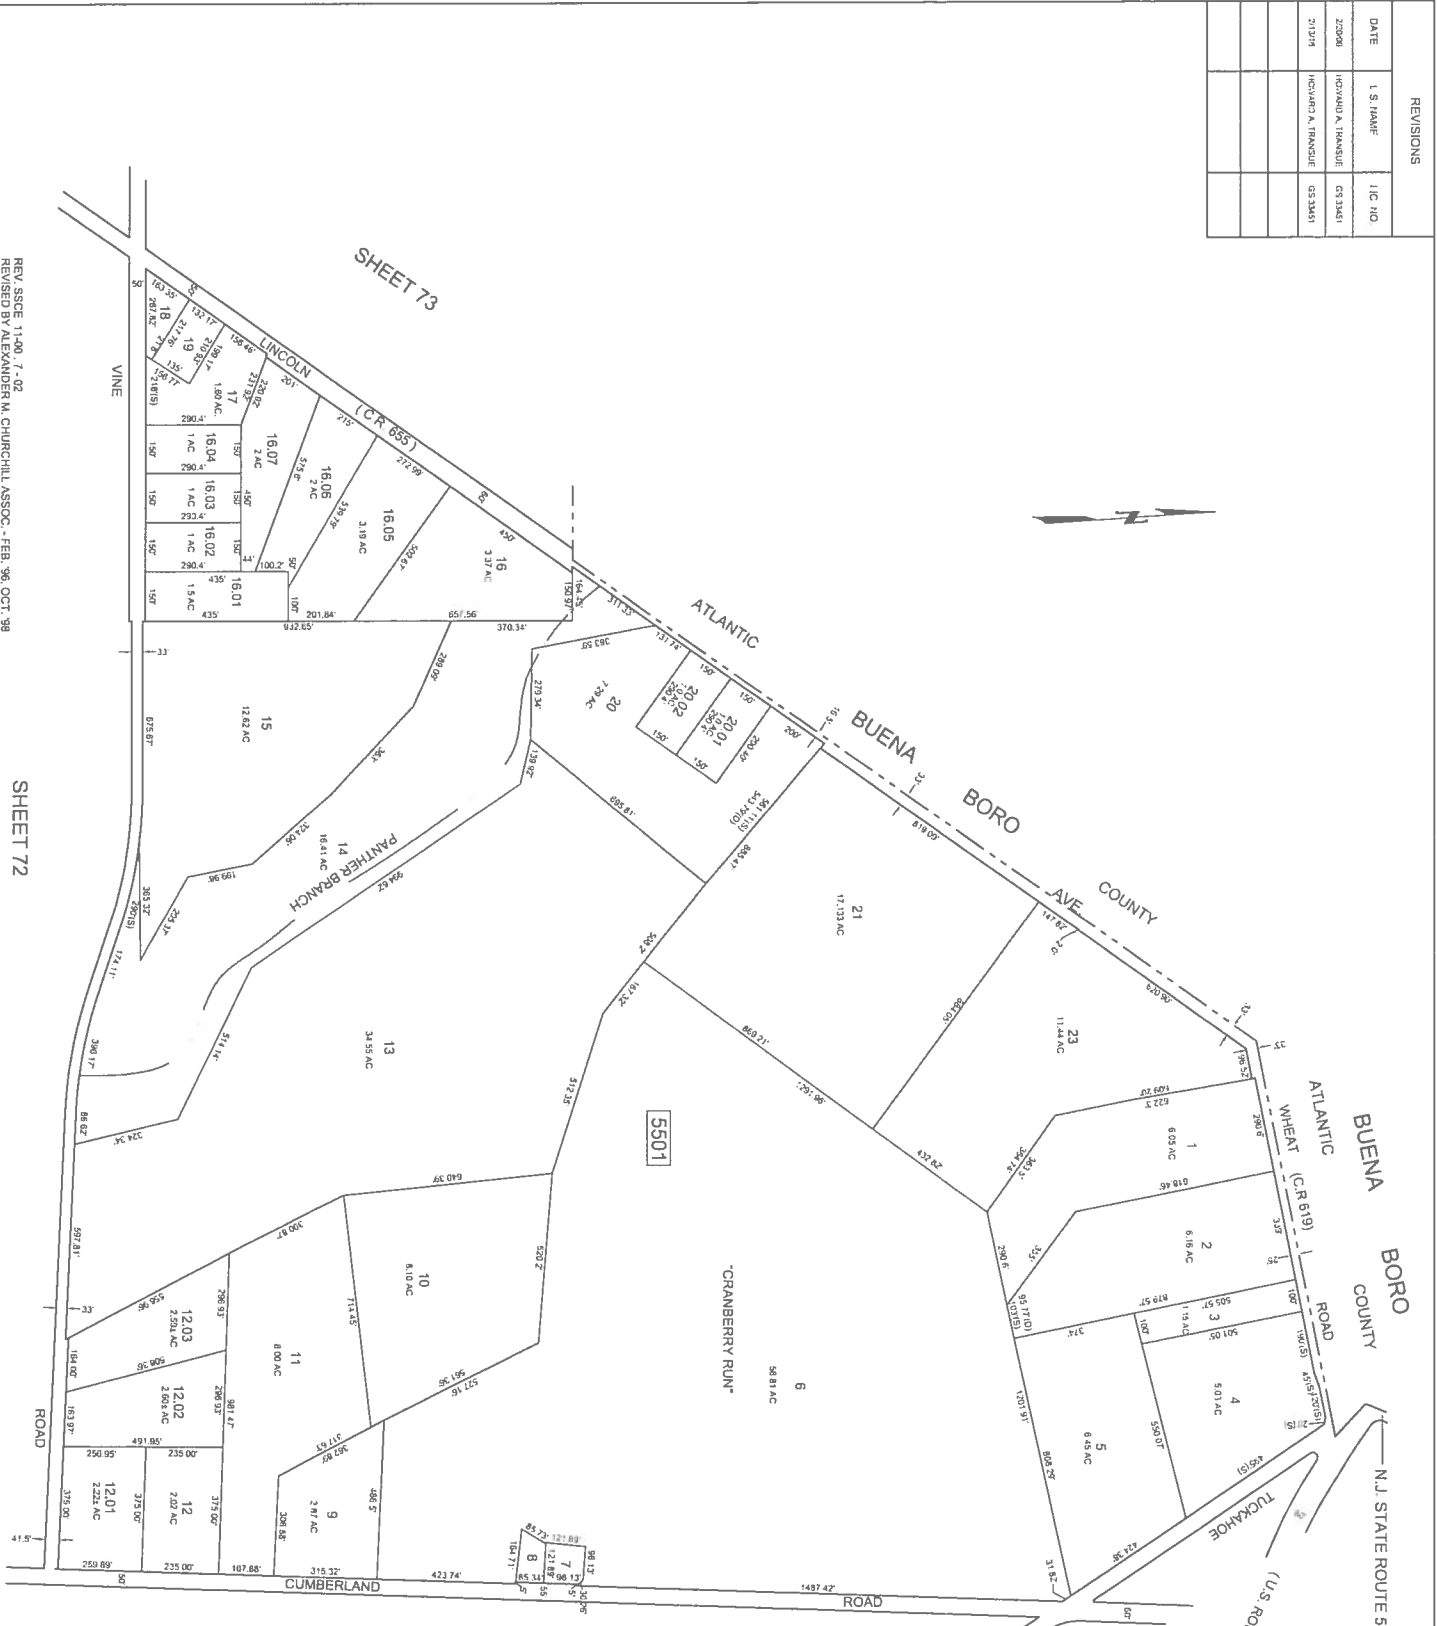

SHEET 56

THIS TAX MAP HAS BEEN DRAWN USING COMPUTER AIDED DRAFTING DESIGN (CAD/D) AND COORDINATE GEOMETRY (COGO).

THIS SHEET IS A DIGITIZED COPY OF THE TAX MAP ORIGINALLY PREPARED BY CHRIS R. REHMANN DATED JANUARY 1989. THE ORIGINAL APPROVED MAP IS ON FILE IN THE OFFICE OF THE BUENA VISTA TOWNSHIP TAX ASSESSOR.

TAX MAP
TOWNSHIP OF BUENA VISTA
 ATLANTIC COUNTY NEW JERSEY
 SCALE: 1" = 200' DATE: JANUARY 1989
CHRIS R. REHMANN

INFO: GENERAL INQUIRIES: 1-609-328-1100
 FAX: 609-328-1101
 ADDRESS: 1000 W. STATE ST. 3RD FLOOR
 BUENA VISTA, NJ 08411-1907

REV. SSCD 11-00, 7-02
 REVISED BY ALEXANDER M. CHURCHILL, ASSOC. - FEB. '96, OCT. '99

SHEET 72

SHEET 54