


REVISIONS		
DATE	I.S. NAME	I.C. NO.

THIS TAX MAP HAS BEEN DRAWN USING COMPUTER AIDED DRAFTING/ DESIGN (CAD/D) AND COORDINATE GEOMETRY (COGO).

THIS SHEET IS A DIGITIZED COPY OF THE TAX MAP ORIGINALLY PREPARED BY CHRIS R. REHMANN DATED JANUARY 1998. THE ORIGINAL APPROVED MAP IS ON FILE IN THE OFFICE OF THE BUENA VISTA TOWNSHIP TAX ASSESSOR.

TAX MAP
TOWNSHIP OF BUENA VISTA
 ATLANTIC COUNTY, NEW JERSEY
 SCALE: 1" = 200' DATE: JANUARY 1998
CHRIS R. REHMANN
 PROFESSIONAL LAND SURVEYOR
 4800 LAKEWOOD PARK
 HADDONFIELD, NEW JERSEY 08033

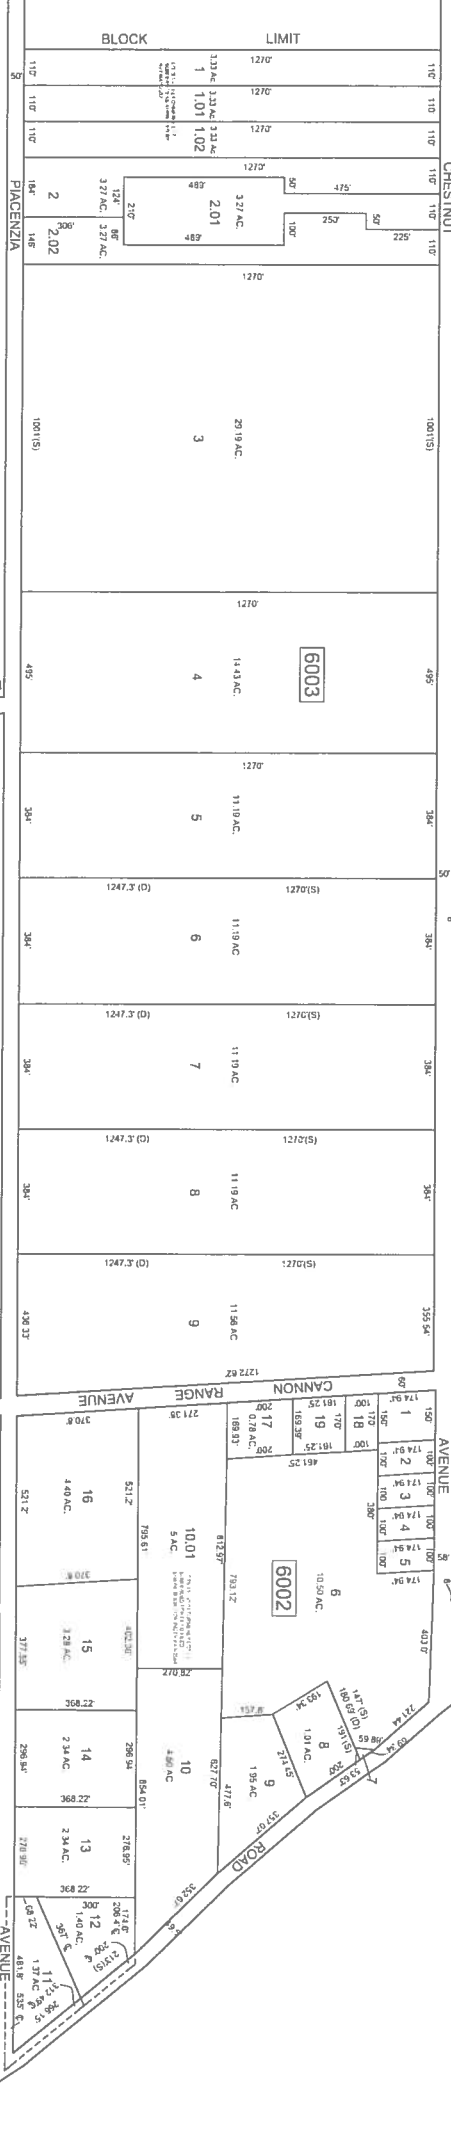

REV. SSCC 1/30 AUG. 2004
 REVISED BY CHURCHILL - JAN. 1999
 REVISED BY ALEXANDER M. CHURCHILL ASSOC. - JUNE 95, SEPT. 96, OCT. 98.