


HAMILTON TOWNSHIP
ATLANTIC COUNTY

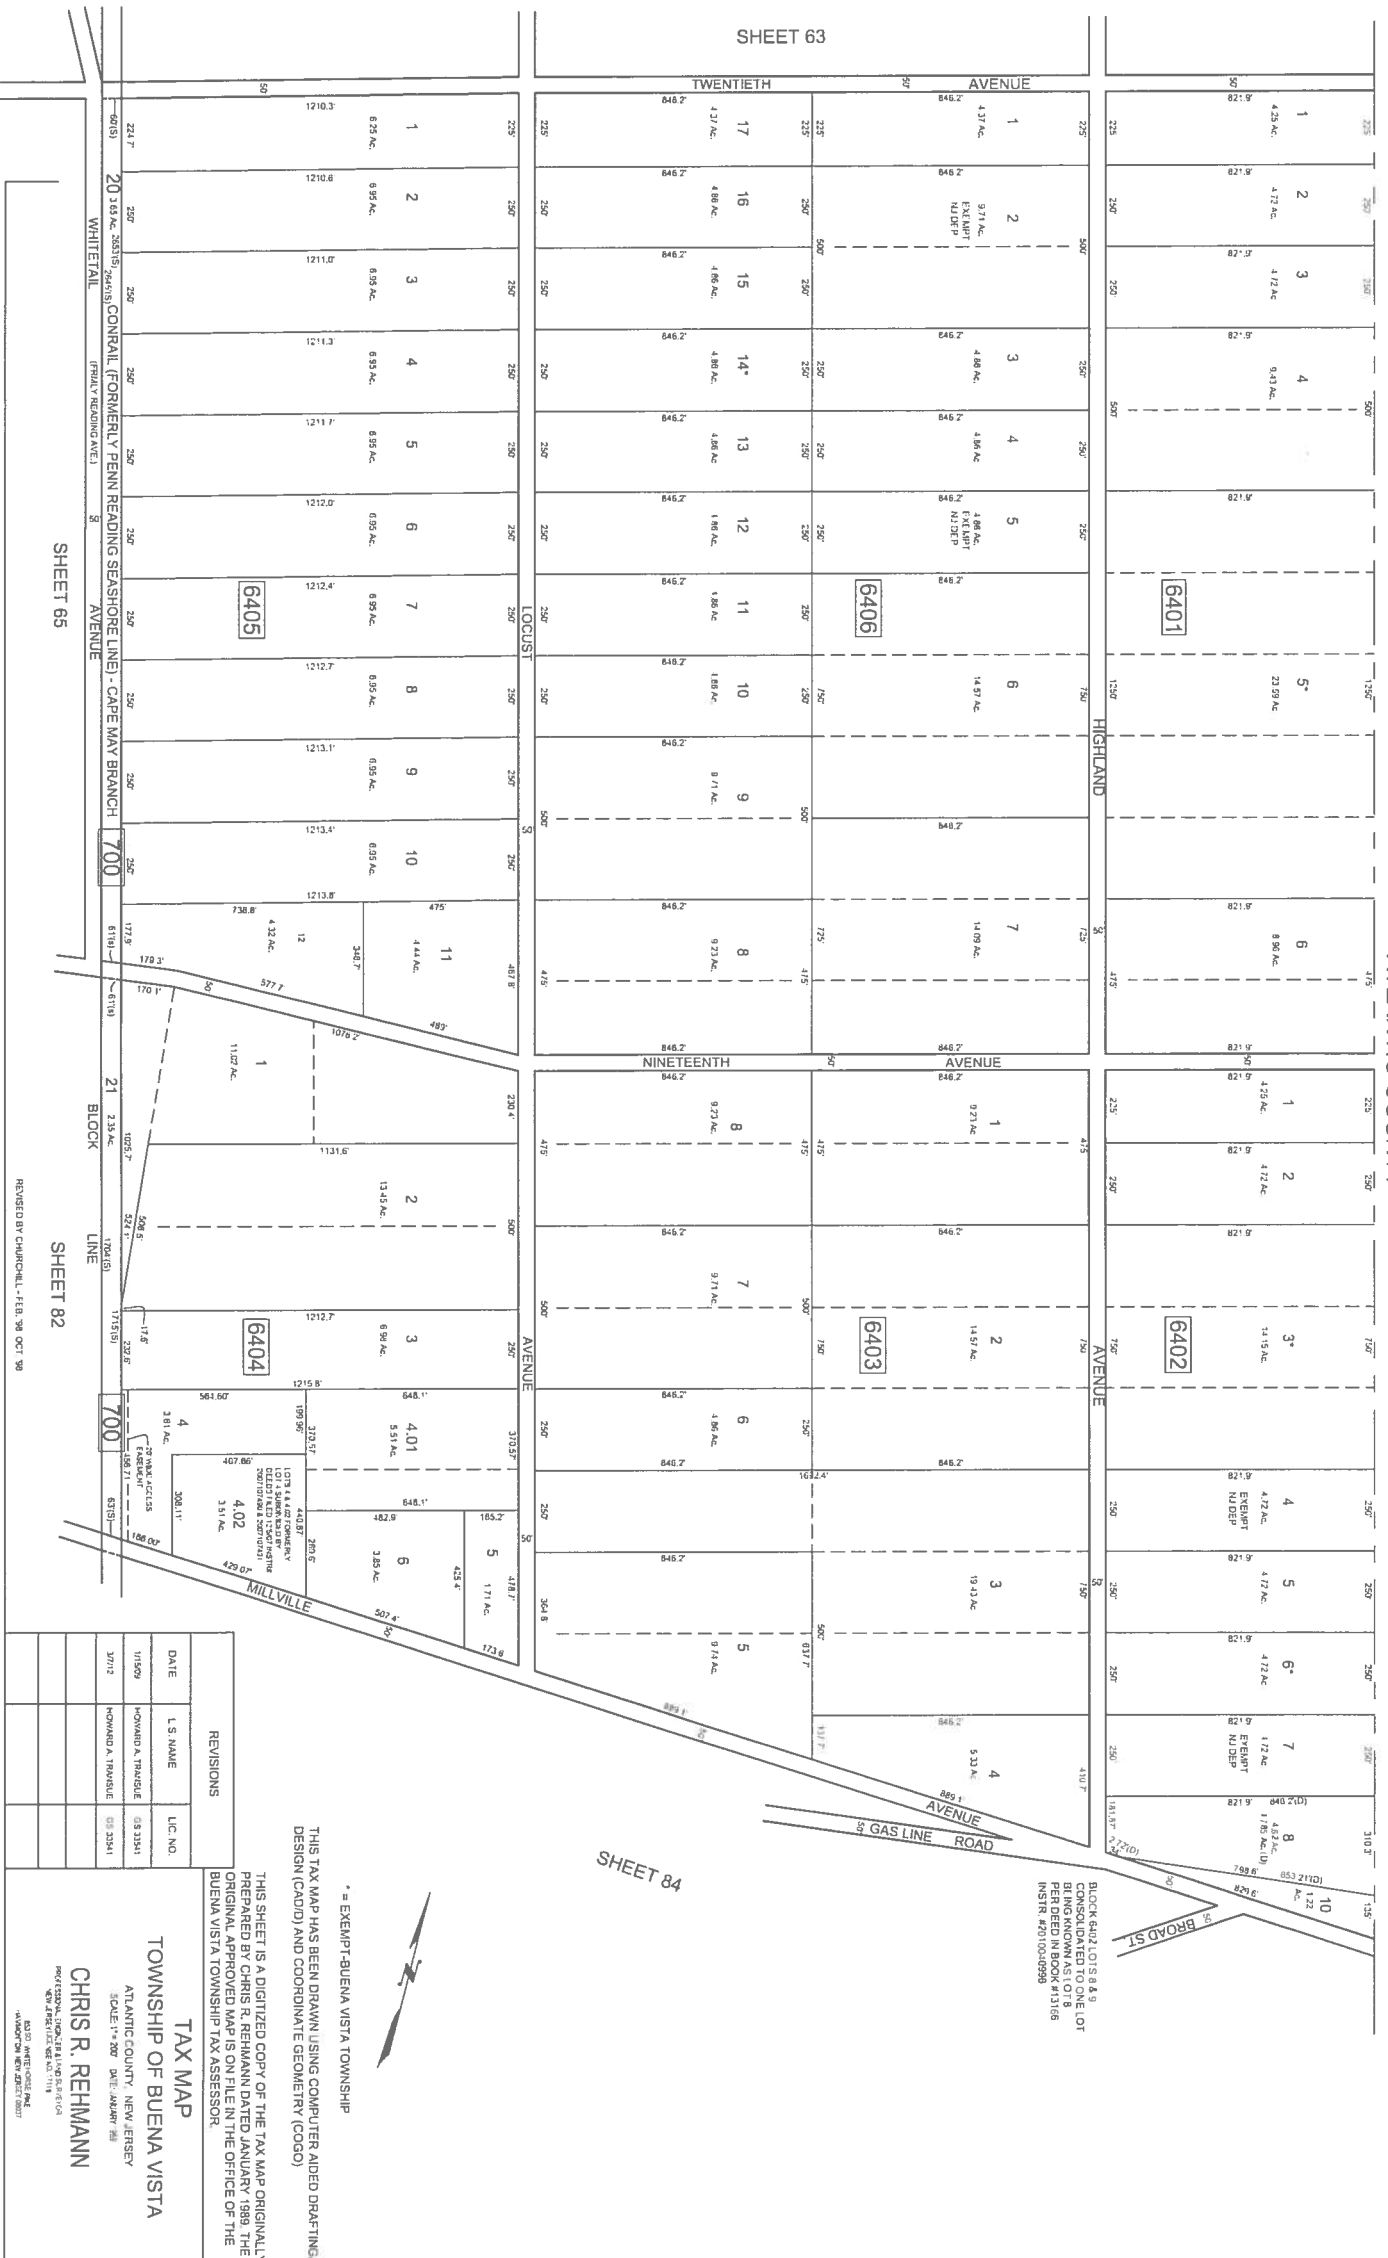

SHEET 63

SHEET 84

BLOCK 6402 LOTS 8 & 9
CONSOLIDATED TO ONE LOT
BEING KNOWN AS LOT 8
1.780 AC. (10)
INSTR. #0310300999

* = EXEMPT-BUENA VISTA TOWNSHIP
THIS TAX MAP HAS BEEN DRAWN USING COMPUTER AIDED DRAFTING/
DESIGN (CAD/D) AND COORDINATE GEOMETRY (COGO)

THIS SHEET IS A DIGITIZED COPY OF THE TAX MAP ORIGINALLY
PREPARED BY CHRIS R. REHMANN DATED JANUARY, 1999. THE
ORIGINAL APPROVED MAP IS ON FILE IN THE OFFICE OF THE
BUENA VISTA TOWNSHIP TAX ASSESSOR.



TAX MAP
TOWNSHIP OF BUENA VISTA
ATLANTIC COUNTY, NEW JERSEY

SCALE: 1" = 200' DATE: JANUARY 1999

CHRIS R. REHMANN
PROFESSIONAL LAND SURVEYOR
NO. 12427 (EXPIRES 12/31/11)
NEW JERSEY STATE BOARD OF SURVEYING AND MAPPING

REVISIONS		
DATE	L.S. NAME	L.I.C. NO.
1/15/09	HOWARD A. TRAVISSE	03 33541
3/17/12	HOWARD A. TRAVISSE	03 33541

SHEET 65

SHEET 82

REVISIONED BY CHURCHILL, FEB. 29, OCT. 29, 96