


UNION RD

SHEET 69

SHEET 60

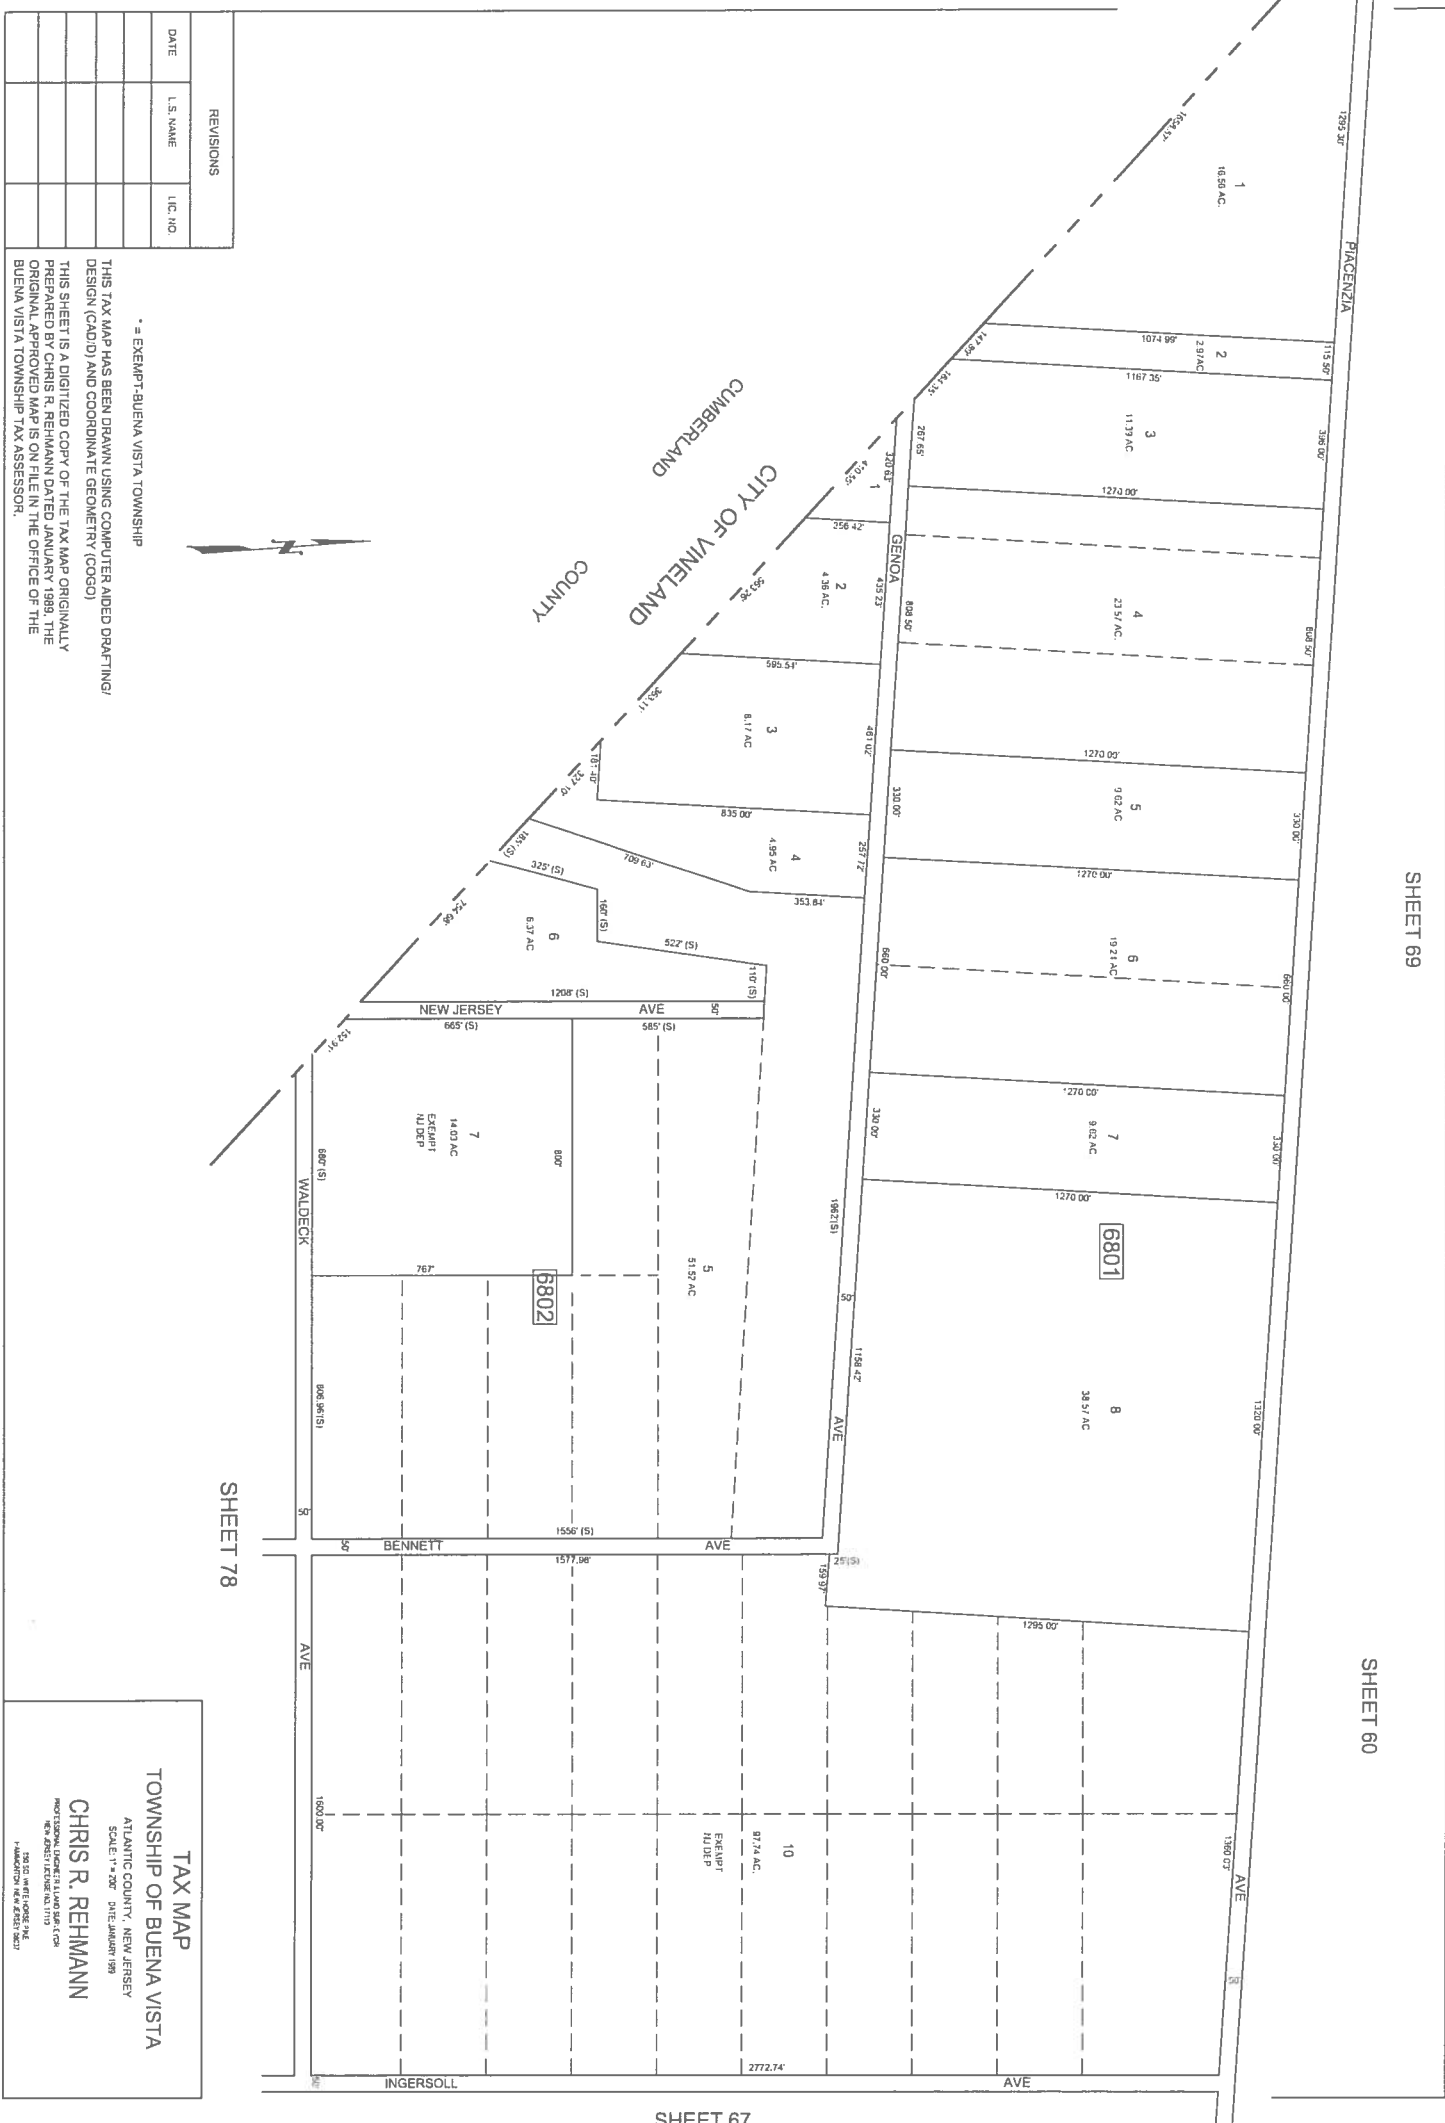

REVISIONS

DATE	L.S. NAME	L.I.C. NO.

\* = EXEMPT-BUENA VISTA TOWNSHIP

THIS TAX MAP HAS BEEN DRAWN USING COMPUTER AIDED DRAFTING/ DESIGN (CAD/D) AND COORDINATE GEOMETRY (COGO)

THIS SHEET IS A DIGITIZED COPY OF THE TAX MAP ORIGINALLY PREPARED BY CHRIS R. REHMANN DATED JANUARY 1988. THE ORIGINAL APPROVED MAP IS ON FILE IN THE OFFICE OF THE BUENA VISTA TOWNSHIP TAX ASSESSOR.

SHEET 78

SHEET 67

TAX MAP  
TOWNSHIP OF BUENA VISTA  
ATLANTIC COUNTY, NEW JERSEY  
SCALE: 1" = 200' SHEET NUMBER 78  
CHRIS R. REHMANN  
MUNICIPAL ENGINEER & LAND SURVEYOR  
NO. 200217, LICENSE NO. 11113  
1000 WEST WOODBINE  
MORRISTOWN, NEW JERSEY 08851