


SHEET 68

SHEET 67

SHEET 79

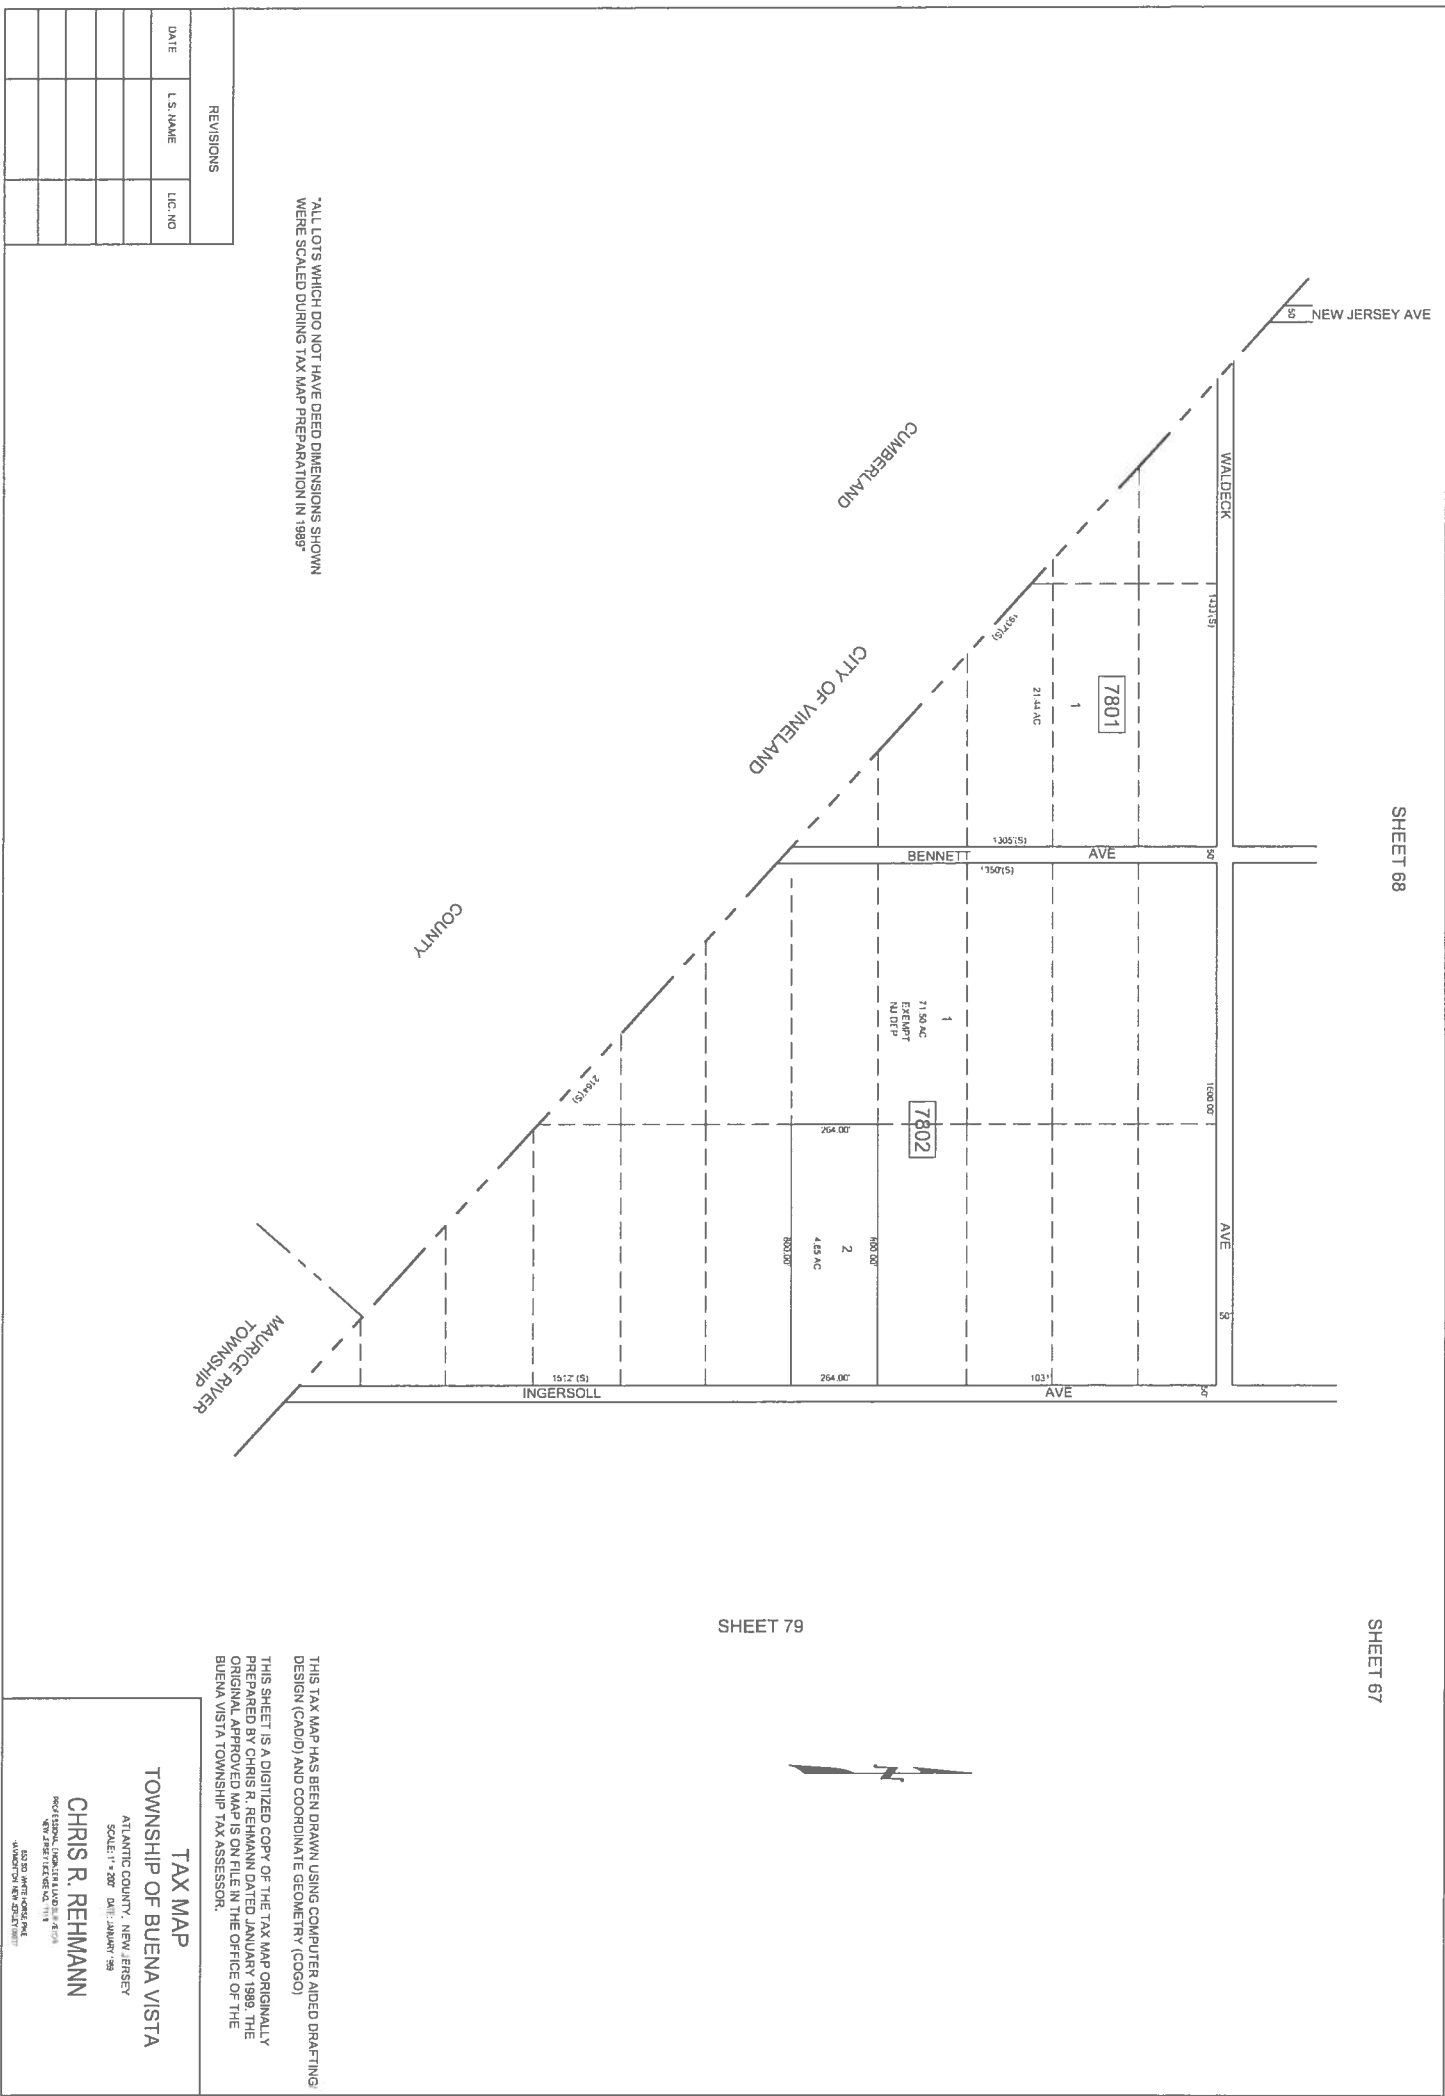

\*ALL LOTS WHICH DO NOT HAVE DEED DIMENSIONS SHOWN WERE SCALED DURING TAX MAP PREPARATION IN 1989\*

REVISIONS

DATE	L.S. NAME	LIC. NO.

THIS TAX MAP HAS BEEN DRAWN USING COMPUTER AIDED DRAFTING DESIGN (CADD) AND COORDINATE GEOMETRY (COGO). THIS SHEET IS A DIGITIZED COPY OF THE TAX MAP ORIGINALLY PREPARED BY CHRIS R. REHMANN DATED JANUARY 1989. THE ORIGINAL APPROVED MAP IS ON FILE IN THE OFFICE OF THE BUENA VISTA TOWNSHIP TAX ASSESSOR.

**TAX MAP**  
**TOWNSHIP OF BUENA VISTA**  
 ATLANTIC COUNTY, NEW JERSEY  
 SCALE: 1" = 200' DATE: JANUARY 89  
**CHRIS R. REHMANN**  
 PROFESSIONAL LAND SURVEYOR  
 NEW JERSEY LICENSE NO. 1119  
 100 300 WEST KENNEL PINE  
 ANDOVER, NEW JERSEY 07003