
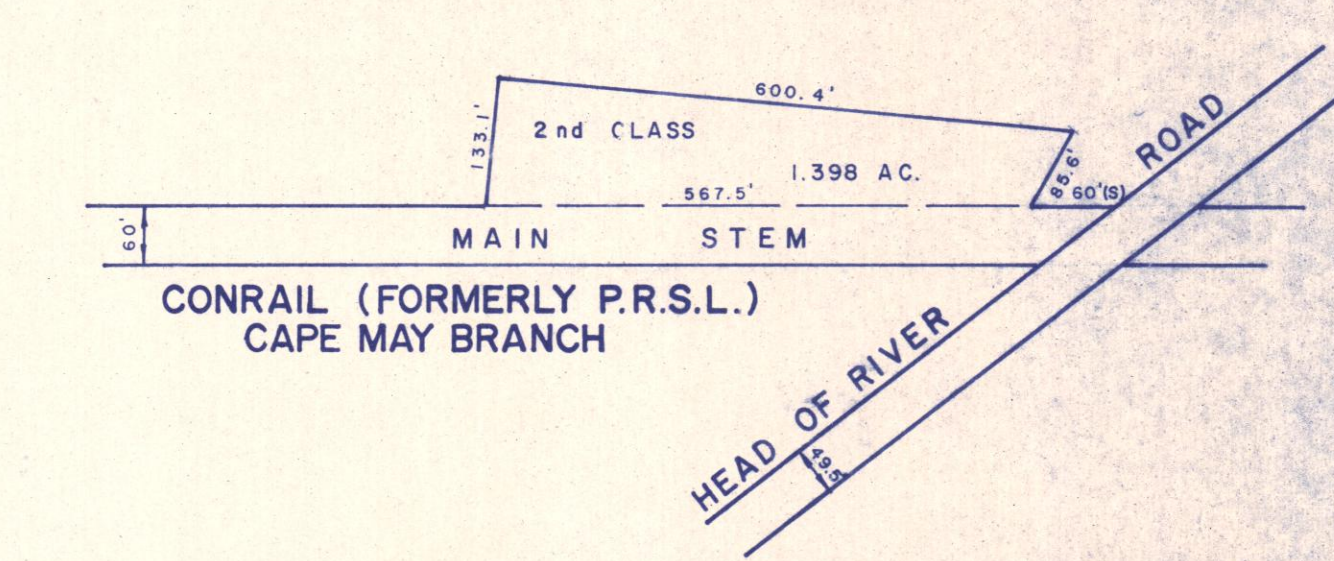
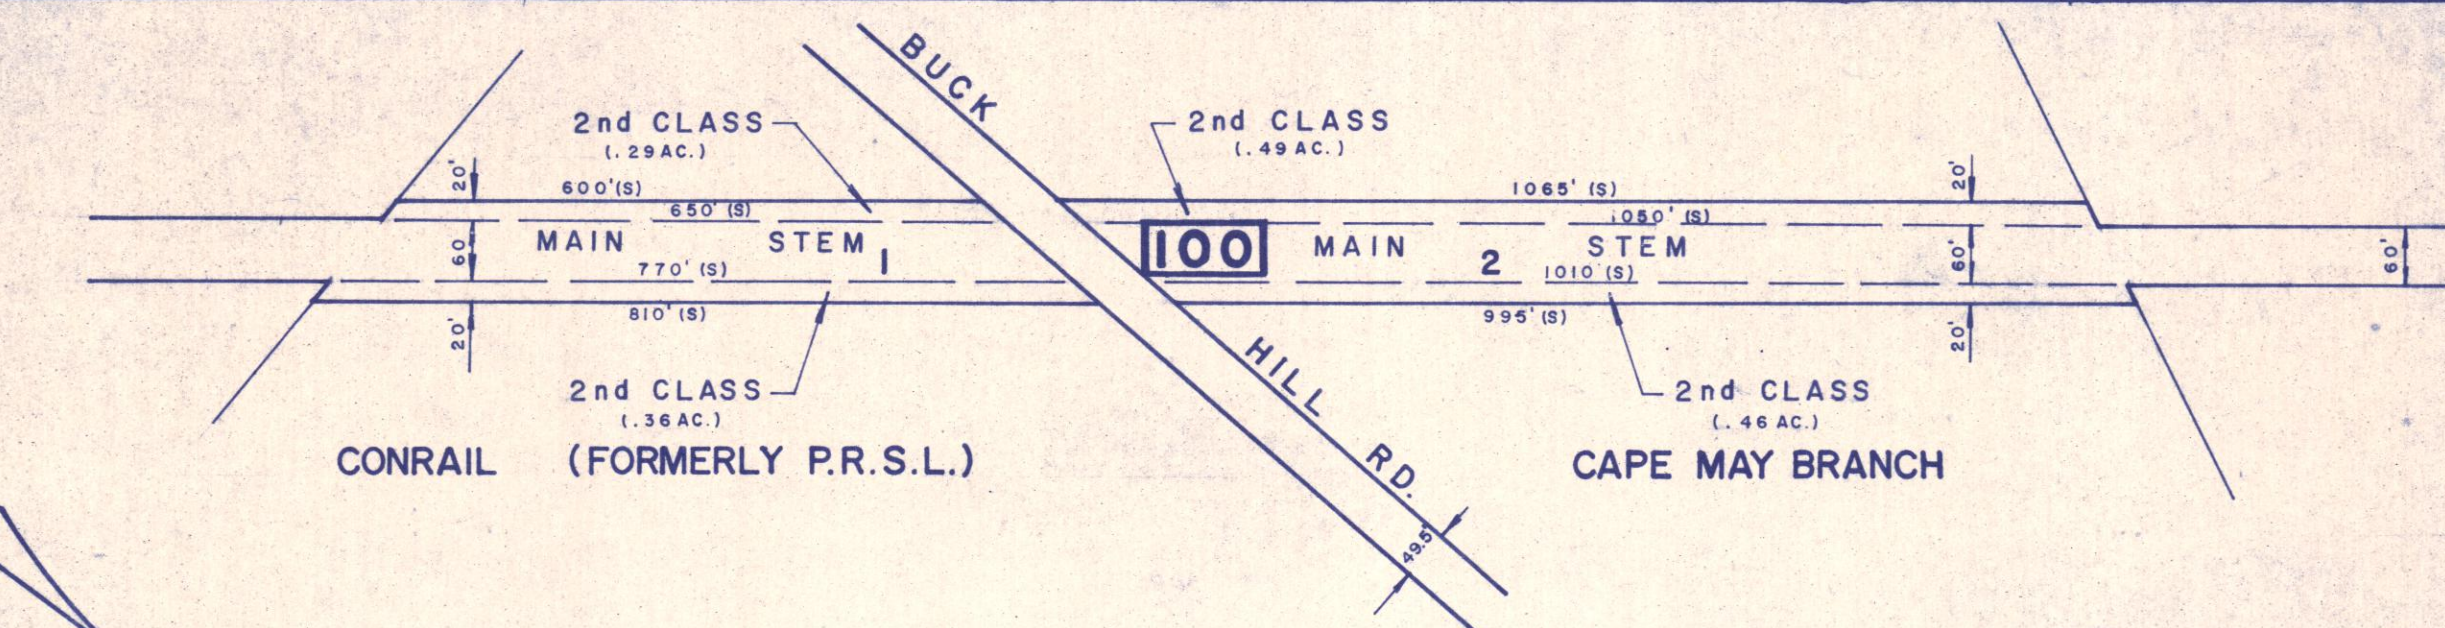


REVISIONS
 WPHA 4-24-89
 WPHA 8-27-90
 WPHA 8-19-91
 WPHA 2-16-93
 WPHA 11-5-93

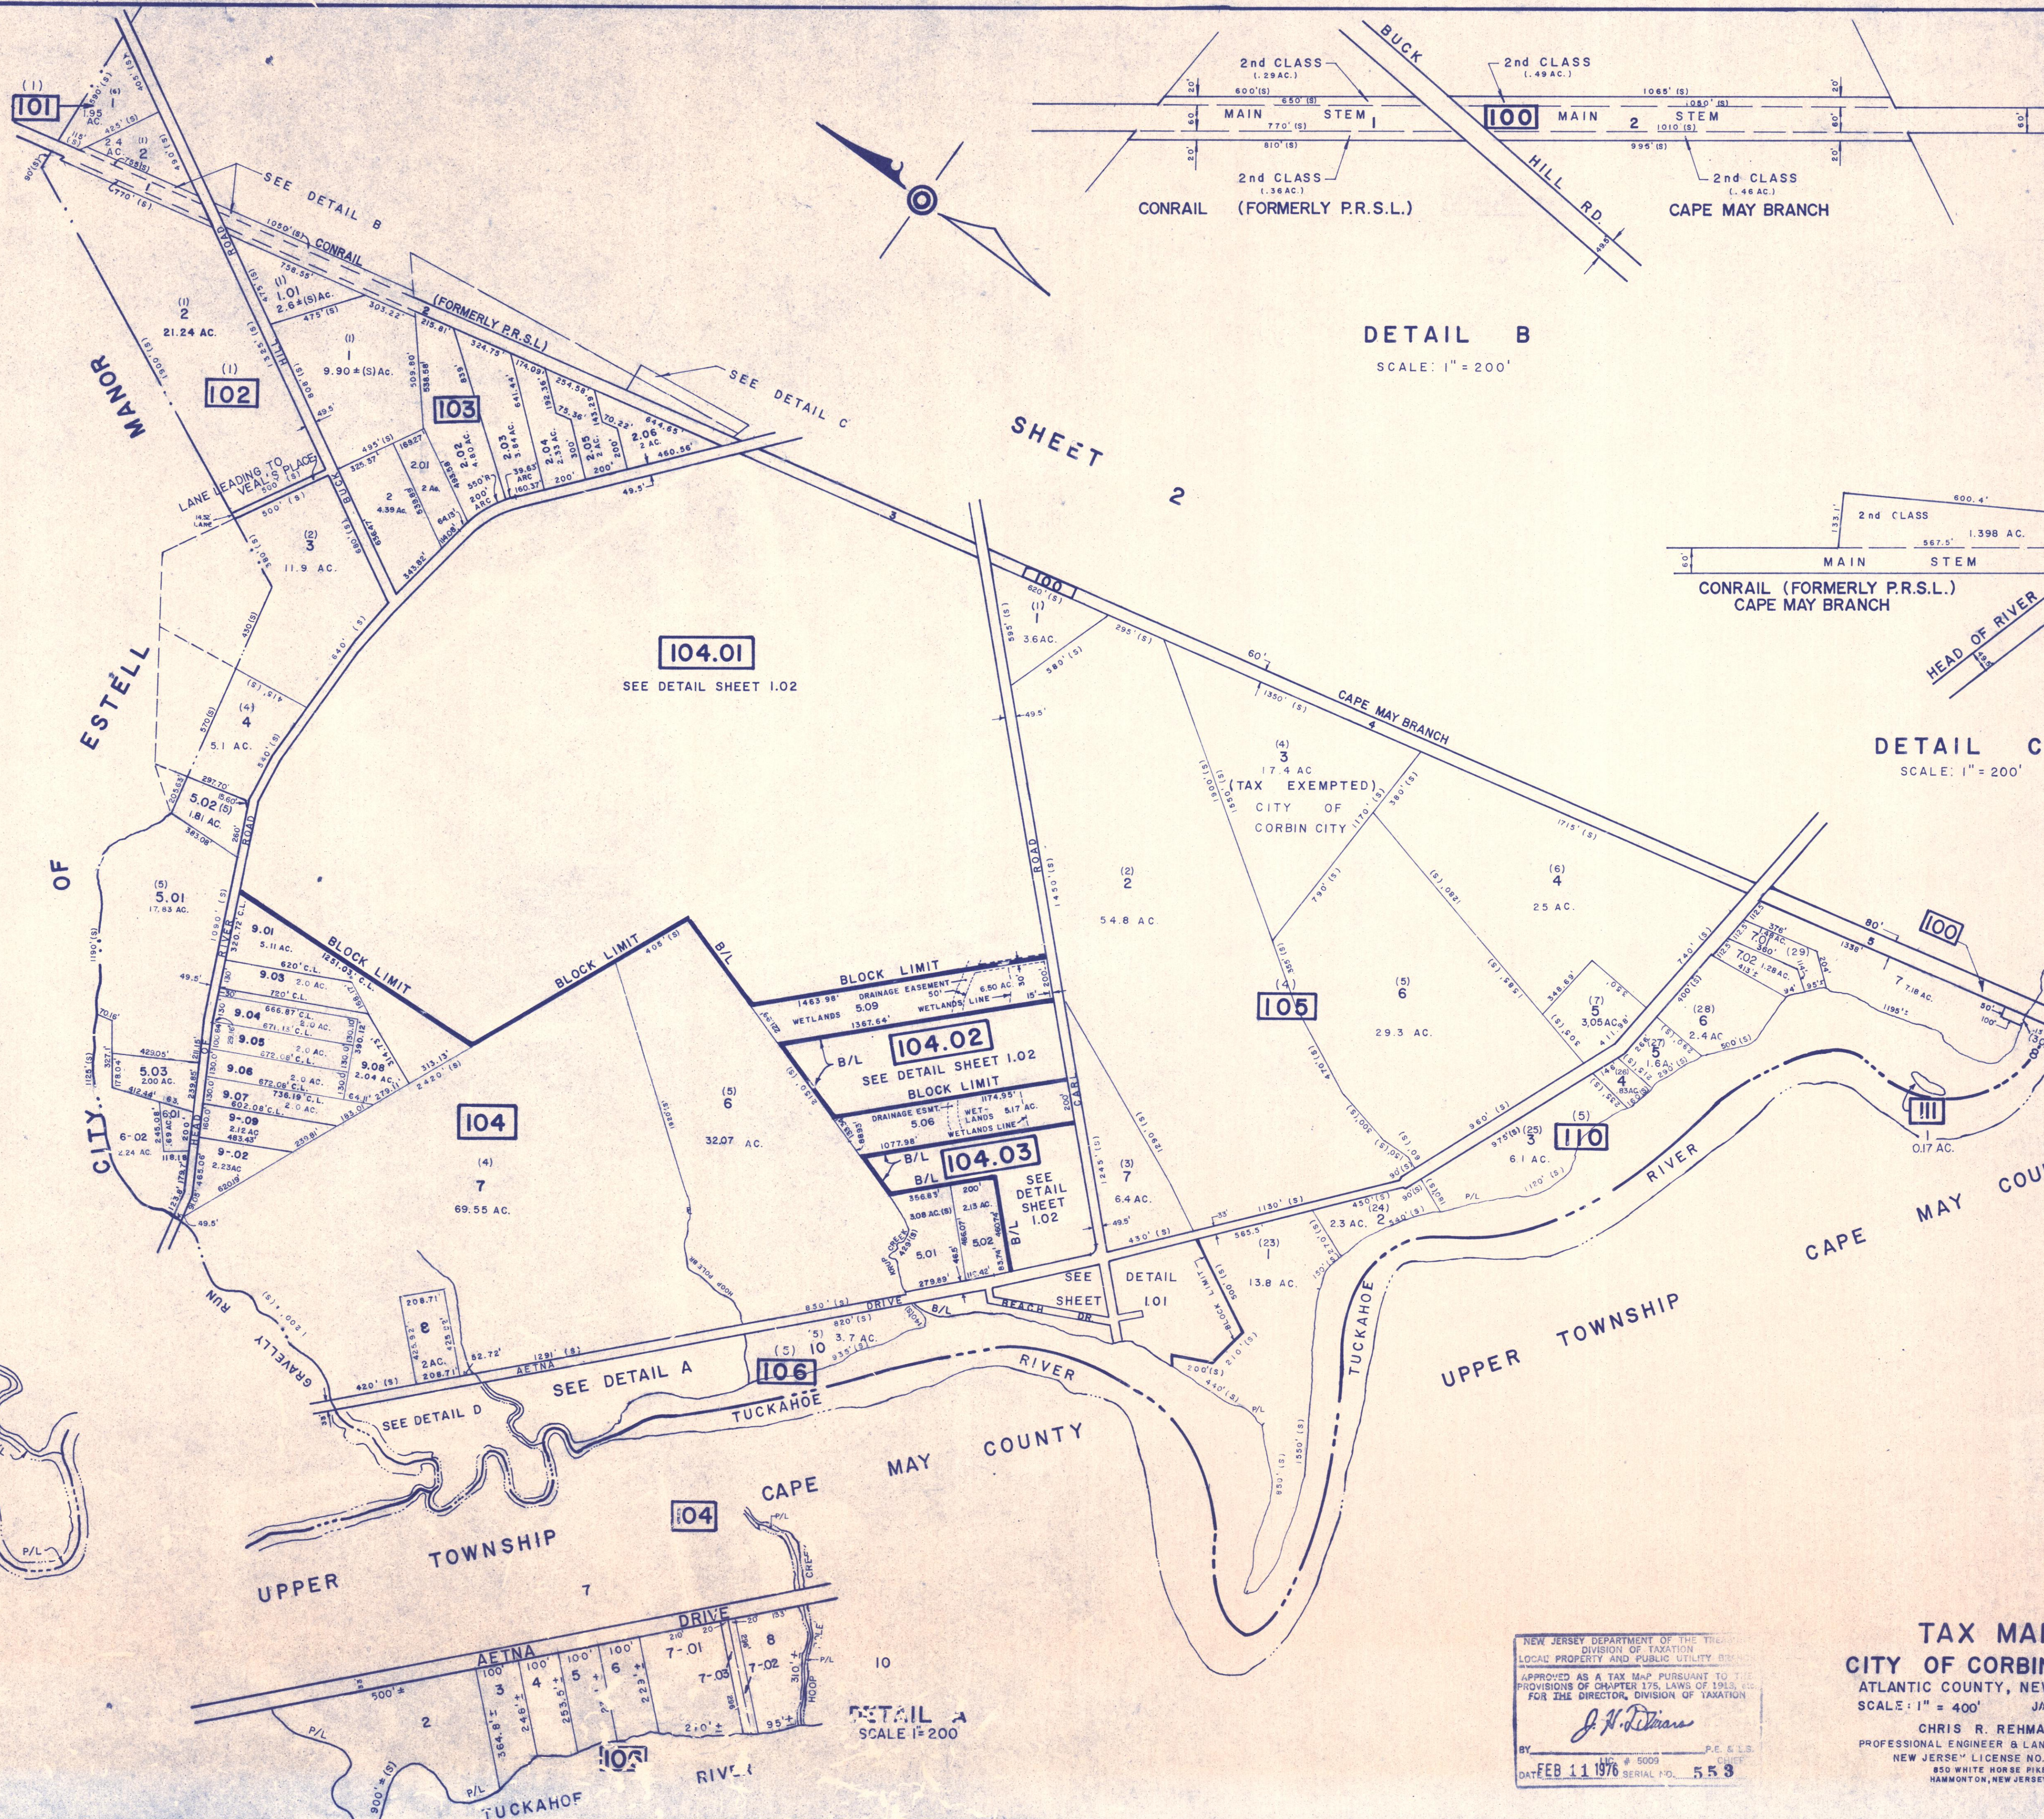

DETAIL D
 SCALE: 1" = 200'

DETAIL A
 SCALE 1" = 200'

NEW JERSEY DEPARTMENT OF THE TREASURY
 DIVISION OF TAXATION
 LOCAL PROPERTY AND PUBLIC UTILITY TAXES
 APPROVED AS A TAX MAP PURSUANT TO THE
 PROVISIONS OF CHAPTER 178, LAWS OF 1913, AS
 AMENDED, FOR THE DIRECTOR, DIVISION OF TAXATION
J. N. [Signature]
 BY: [Signature] P.E. & L.S.
 DATE: FEB 11 1976 SERIAL NO. 553

TAX MAP
 CITY OF CORBIN CITY
 ATLANTIC COUNTY, NEW JERSEY
 SCALE: 1" = 400' JANUARY, 1975
 CHRIS R. REHMANN
 PROFESSIONAL ENGINEER & LAND SURVEYOR
 NEW JERSEY LICENSE NO. 17119
 850 WHITE HORSE PIKE
 HAMMONTON, NEW JERSEY