

PLATE 13

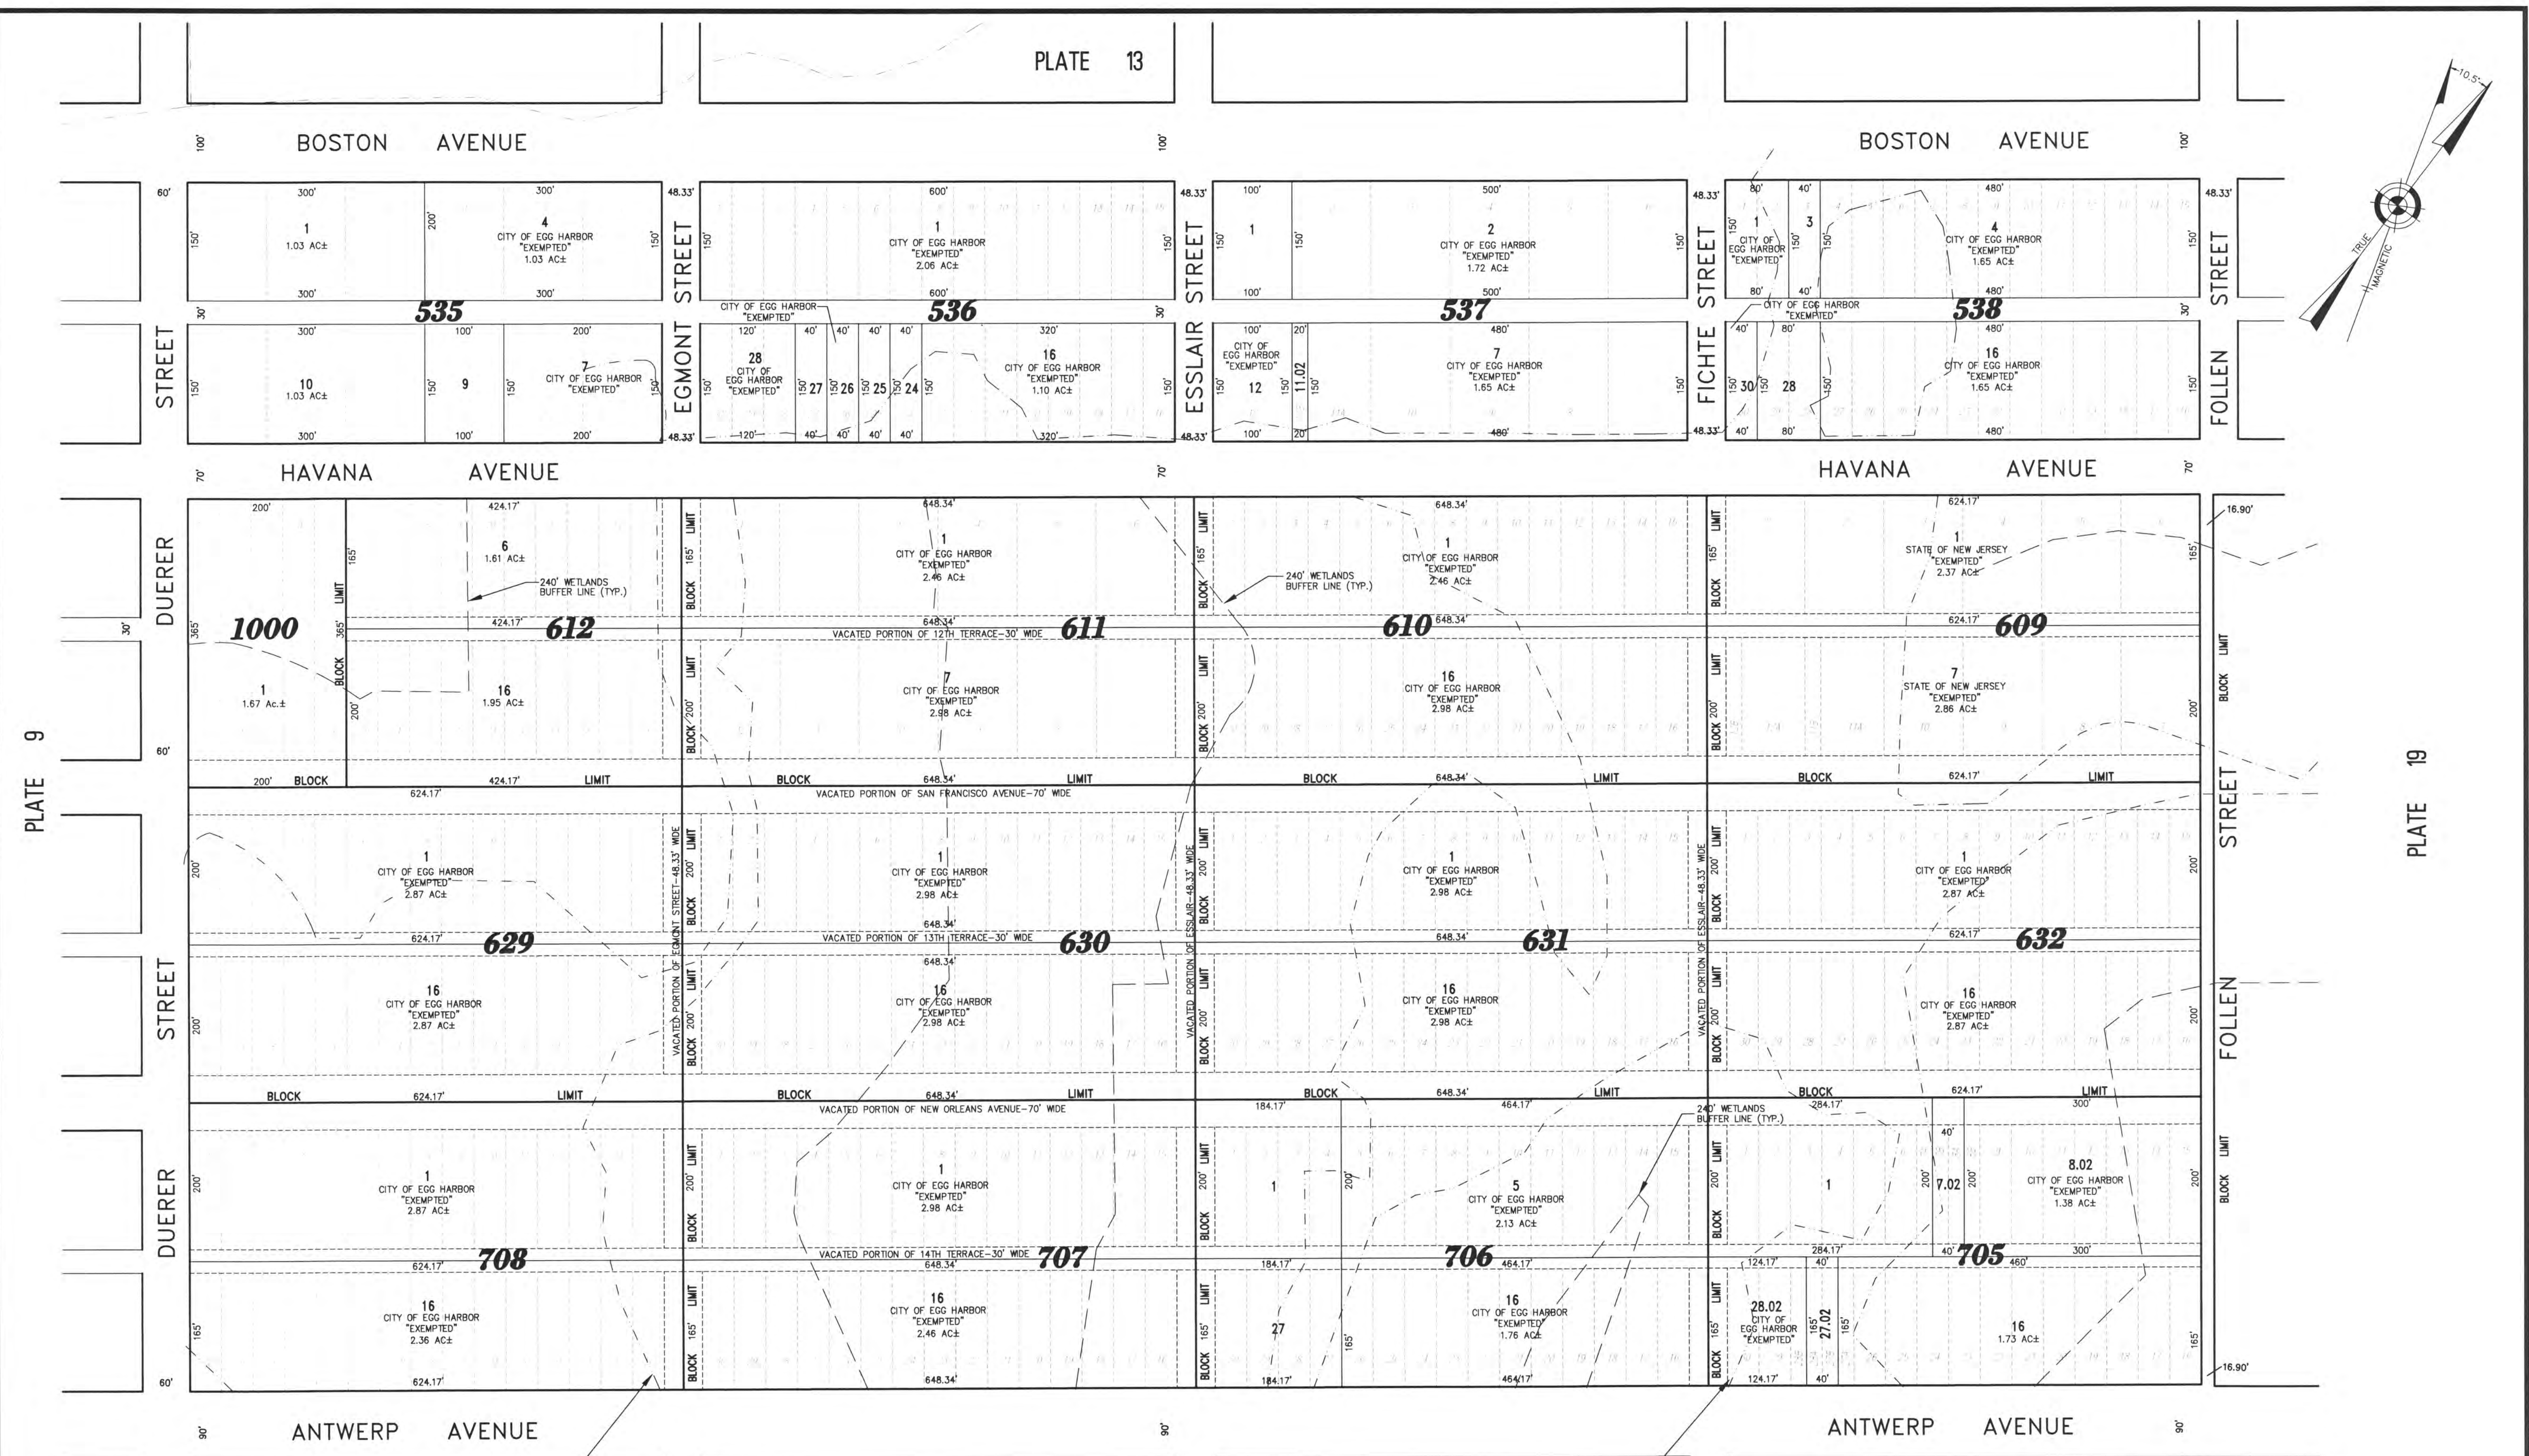
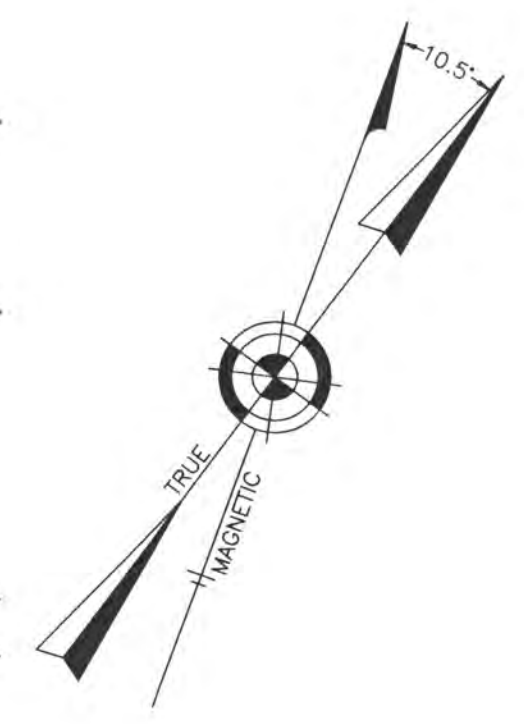



PLATE 9

PLATE 19

PLATE 15

WETLANDS DELINEATION LINE AS SHOWN ON REMINGTON & VERNICK DRAWING D1-01071004 AND VERIFIED BY PINELANDS DATED ON DECEMBER 20, 1991 (TYPICAL).

WETLANDS DELINEATION LINE AS SHOWN ON REMINGTON & VERNICK DRAWING D1-01071004 AND VERIFIED BY PINELANDS DATED ON DECEMBER 20, 1991 (TYPICAL).

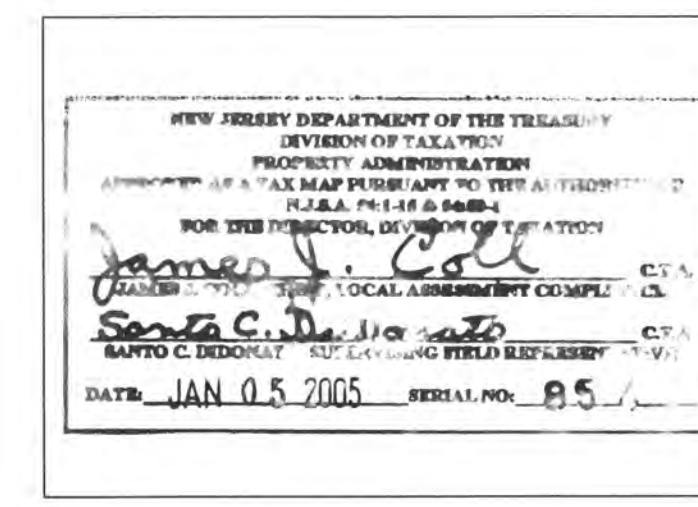

TAX MAP CITY OF EGG HARBOR

ATLANTIC COUNTY NEW JERSEY
SCALE: 1" = 100' DATE: 9-17-1999
CRAIG F. REMINGTON LAND SURVEYOR LIC. NO. 23924

REMINGTON, VERNICK & WALBERG ENGINEERS
24 GA 28048700
845 N. MAIN STREET, PLEASANTVILLE, NJ 08232
(609) 645-7000, FAX (609) 645-7076
WEB SITE ADDRESS: WWW.RVWE.COM