

TOWNSHIP OF MULLICA  
COUNTY OF ATLANTIC



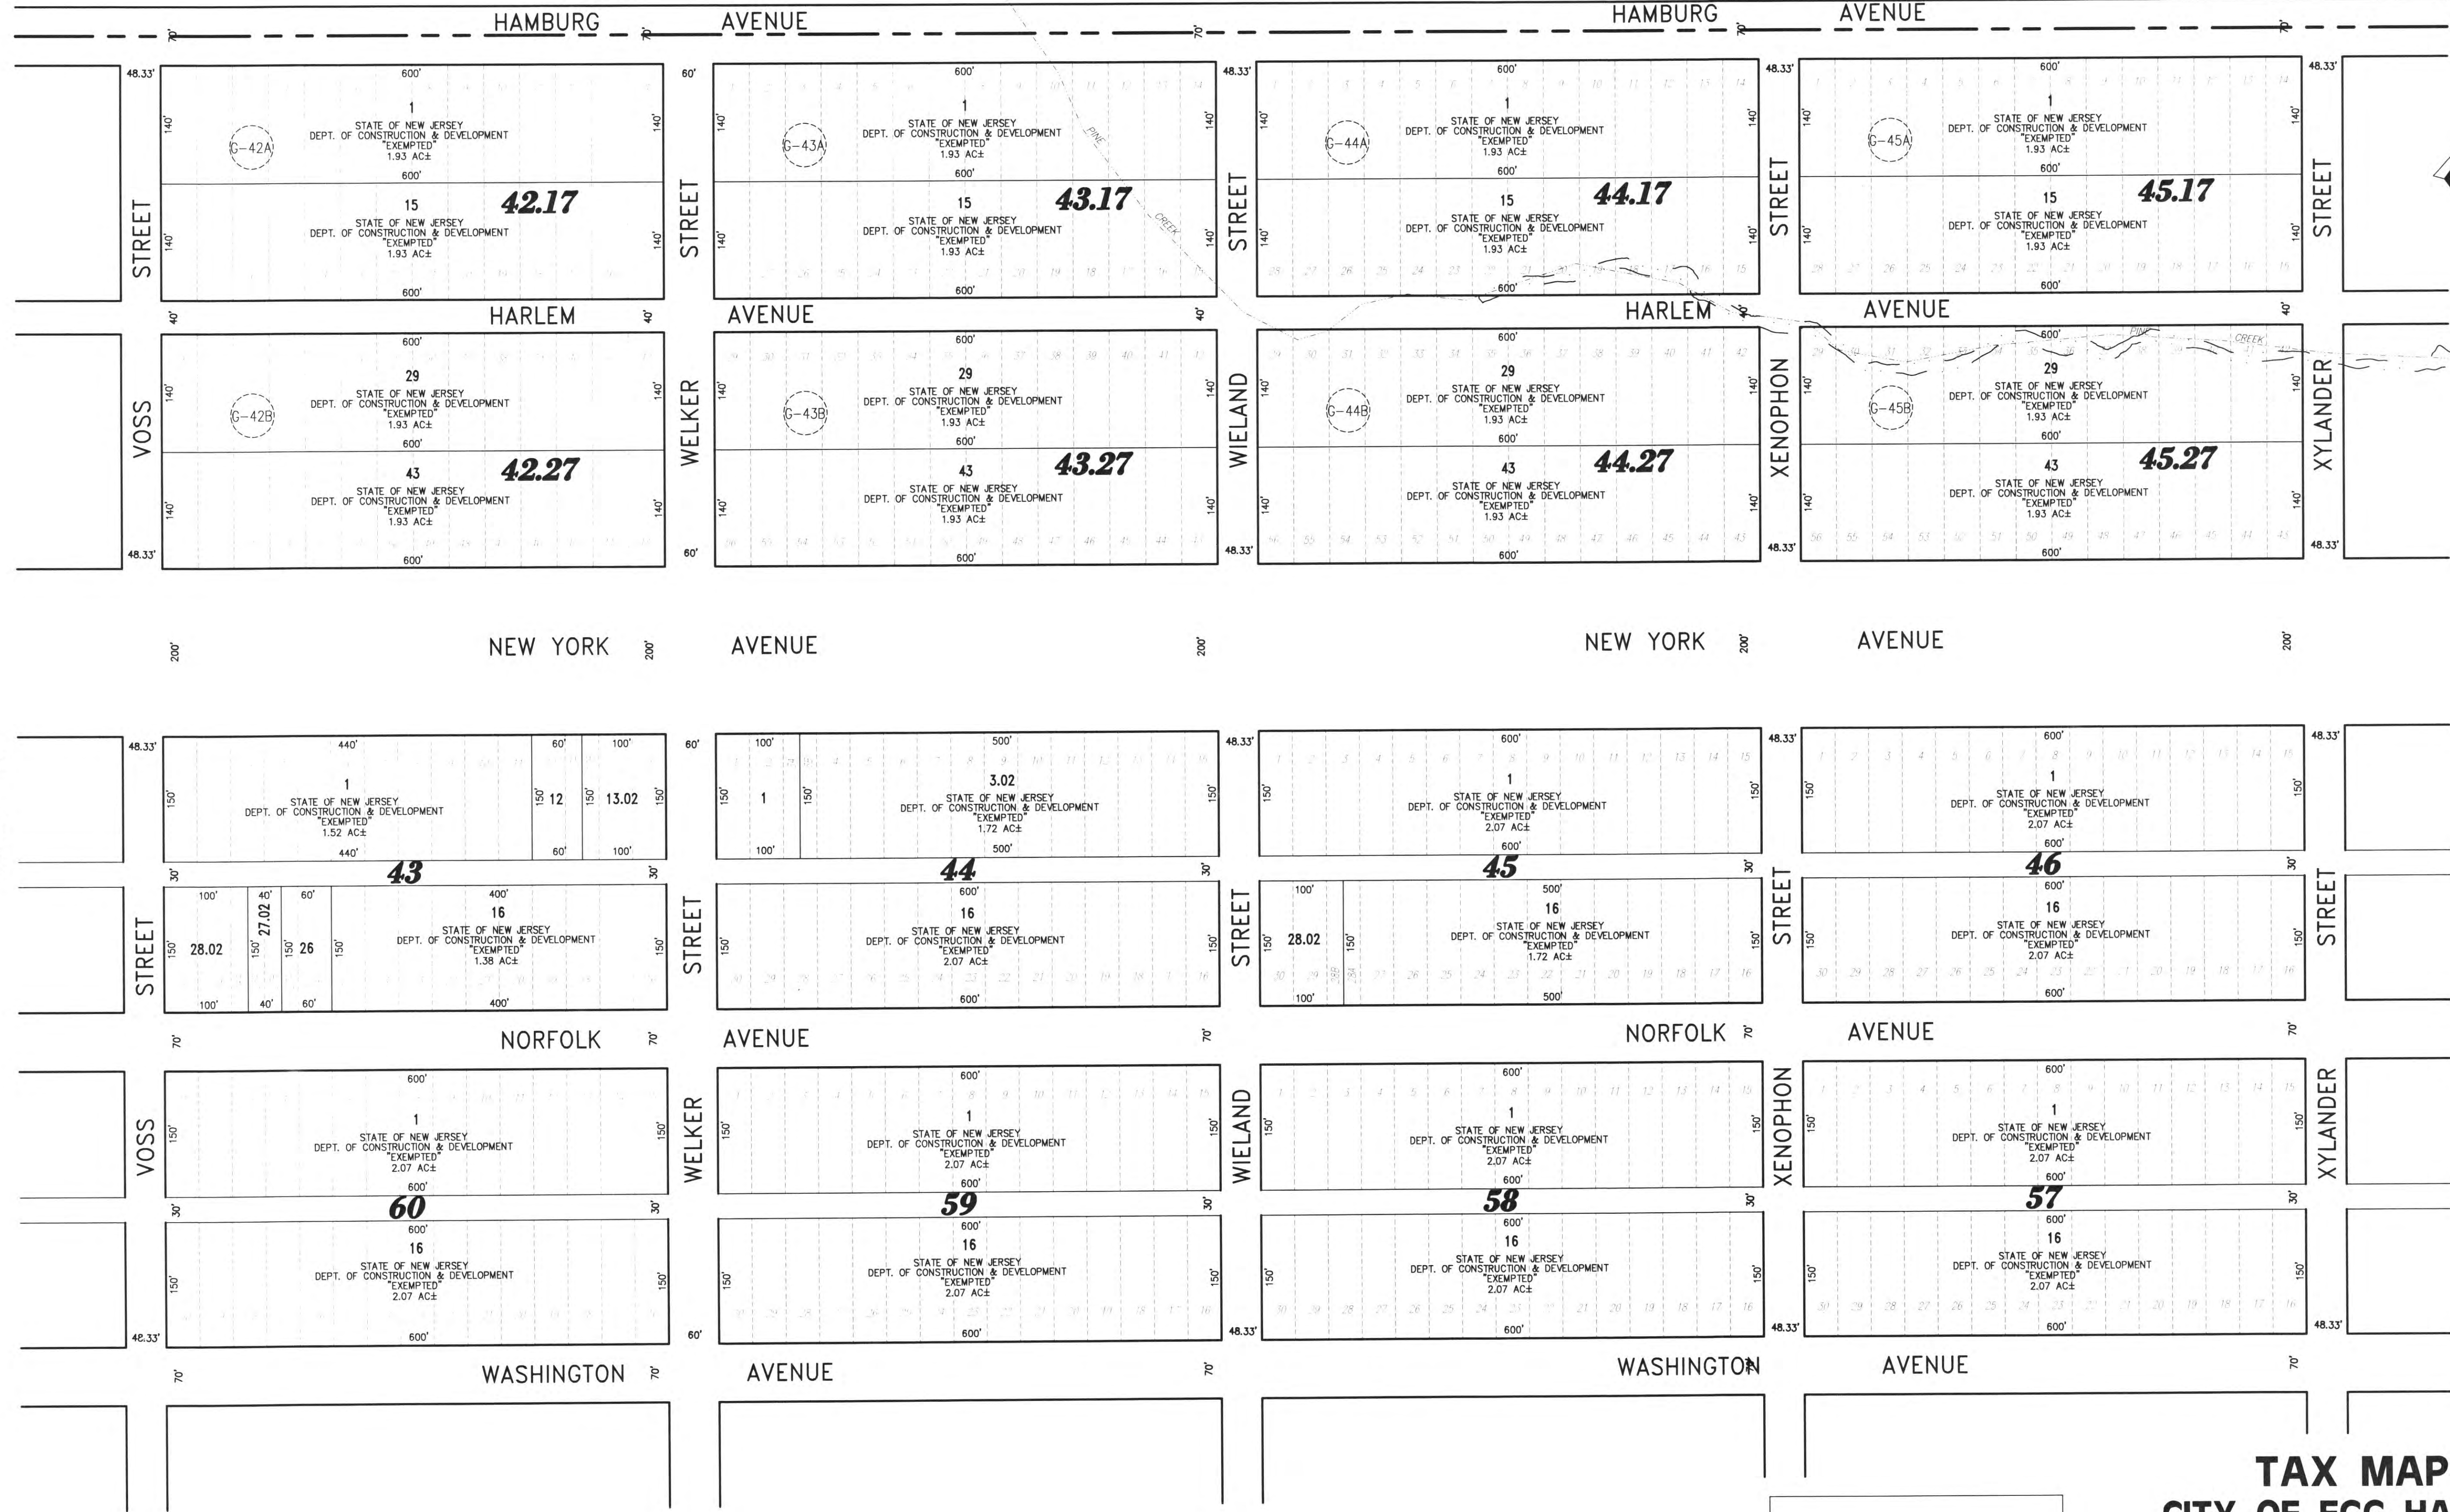


PLATE 49

PLATE 59

PLATE 55

COMBINED PLATE - OLD PLATES 170, 171, 179, & 180

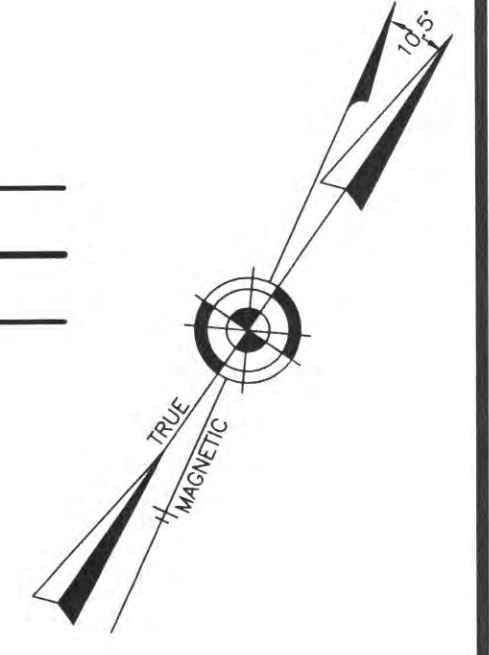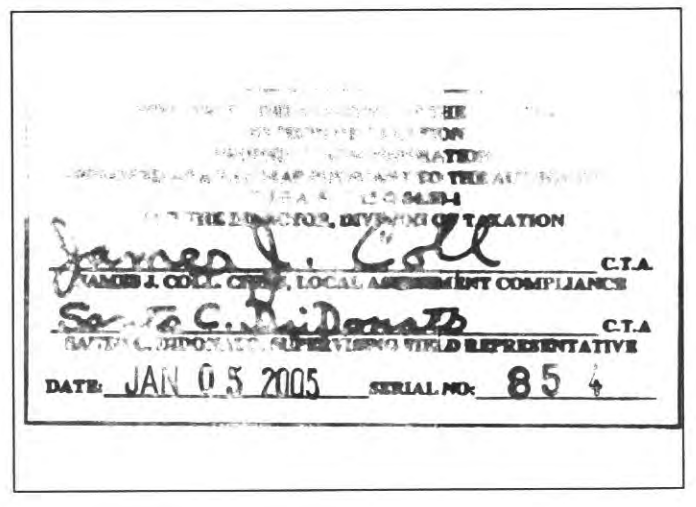

**TAX MAP**  
**CITY OF EGG HARBOR**  
ATLANTIC COUNTY NEW JERSEY  
SCALE: 1" = 100' DATE: 9-17-1999  
**CRAIG F. REMINGTON LAND SURVEYOR LIC. NO. 23924**  
**REMINGTON, VERNICK & WALBERG ENGINEERS**  
24 GA 28048700  
845 N. MAIN STREET, PLEASANTVILLE, N.J. 08232  
(609) 645-780, FAX (609) 645-7076  
WEB SITE ADDRESS: WWW.RVE.COM