

TOWNSHIP OF MULLICA  
COUNTY OF ATLANTIC

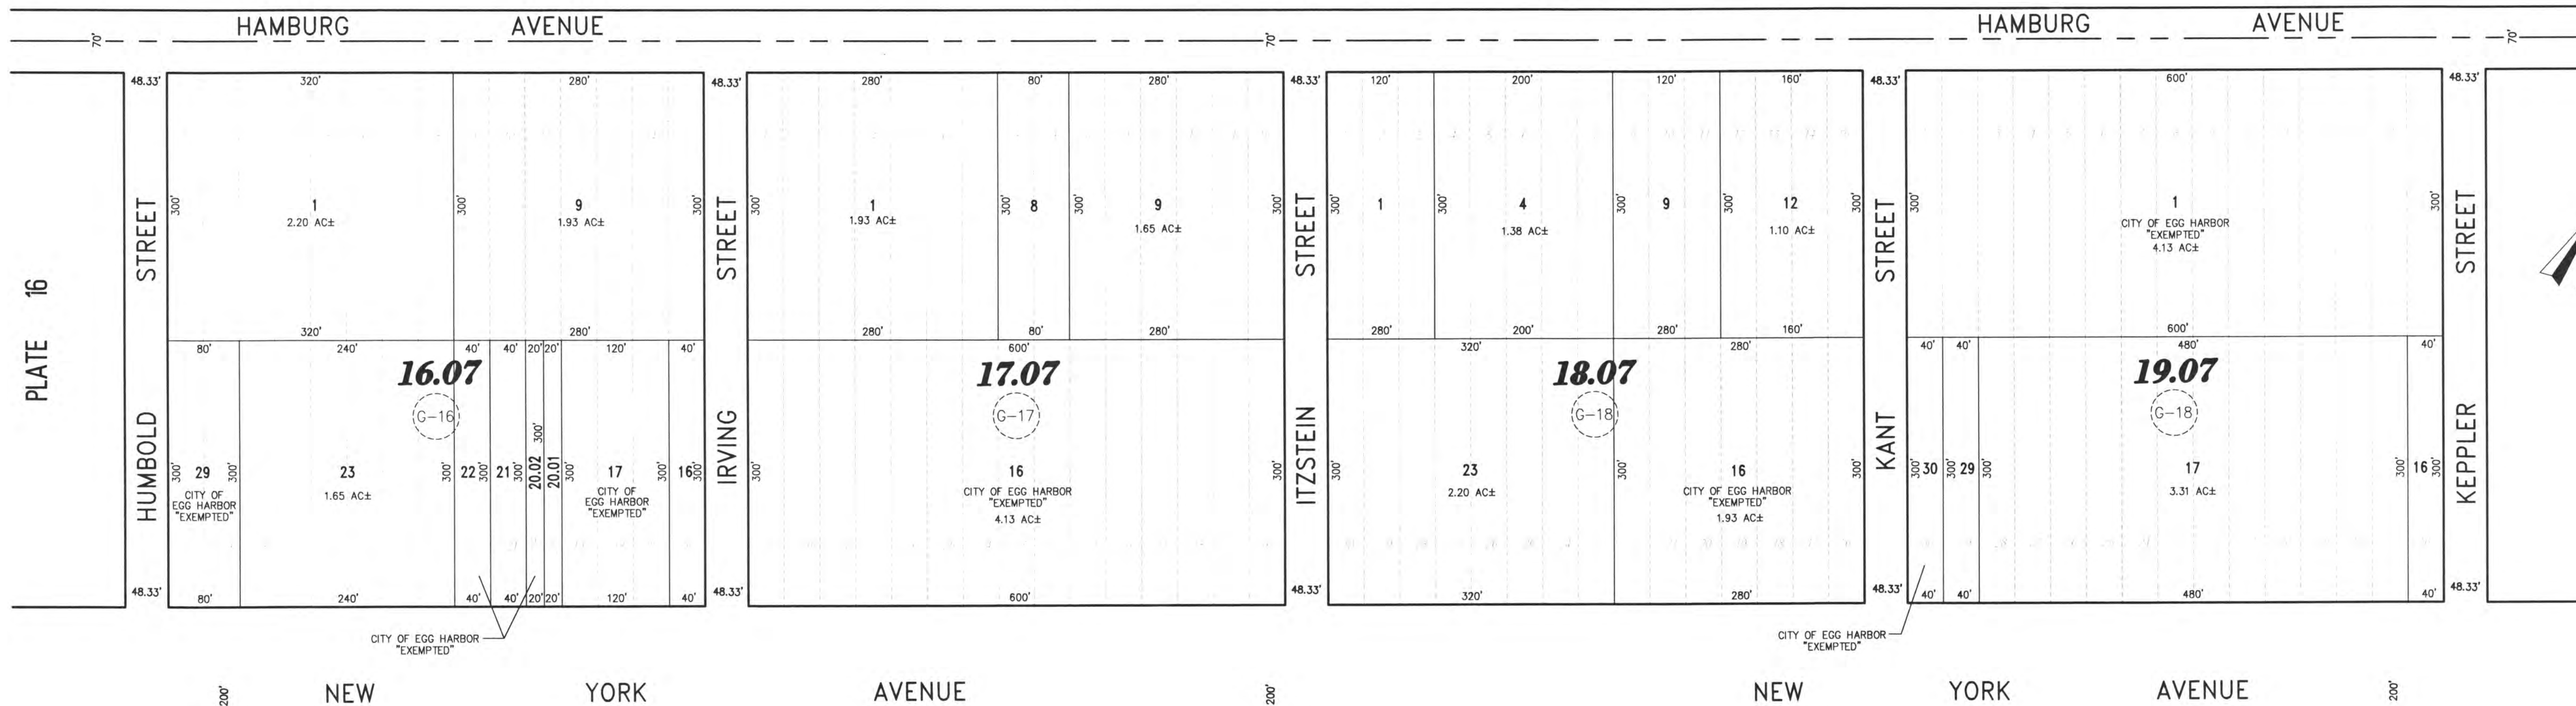
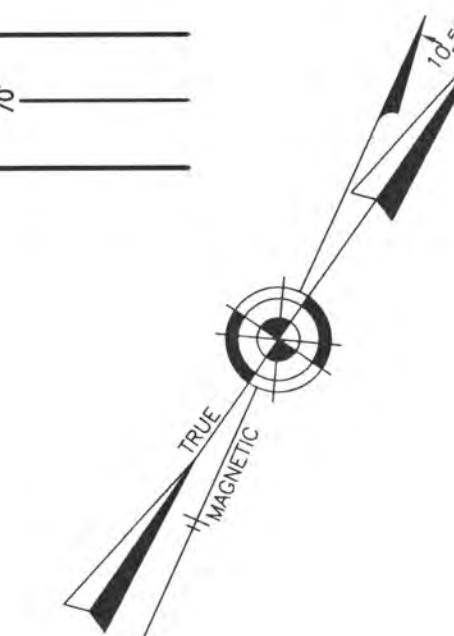


PLATE 26

PLATE 16.01

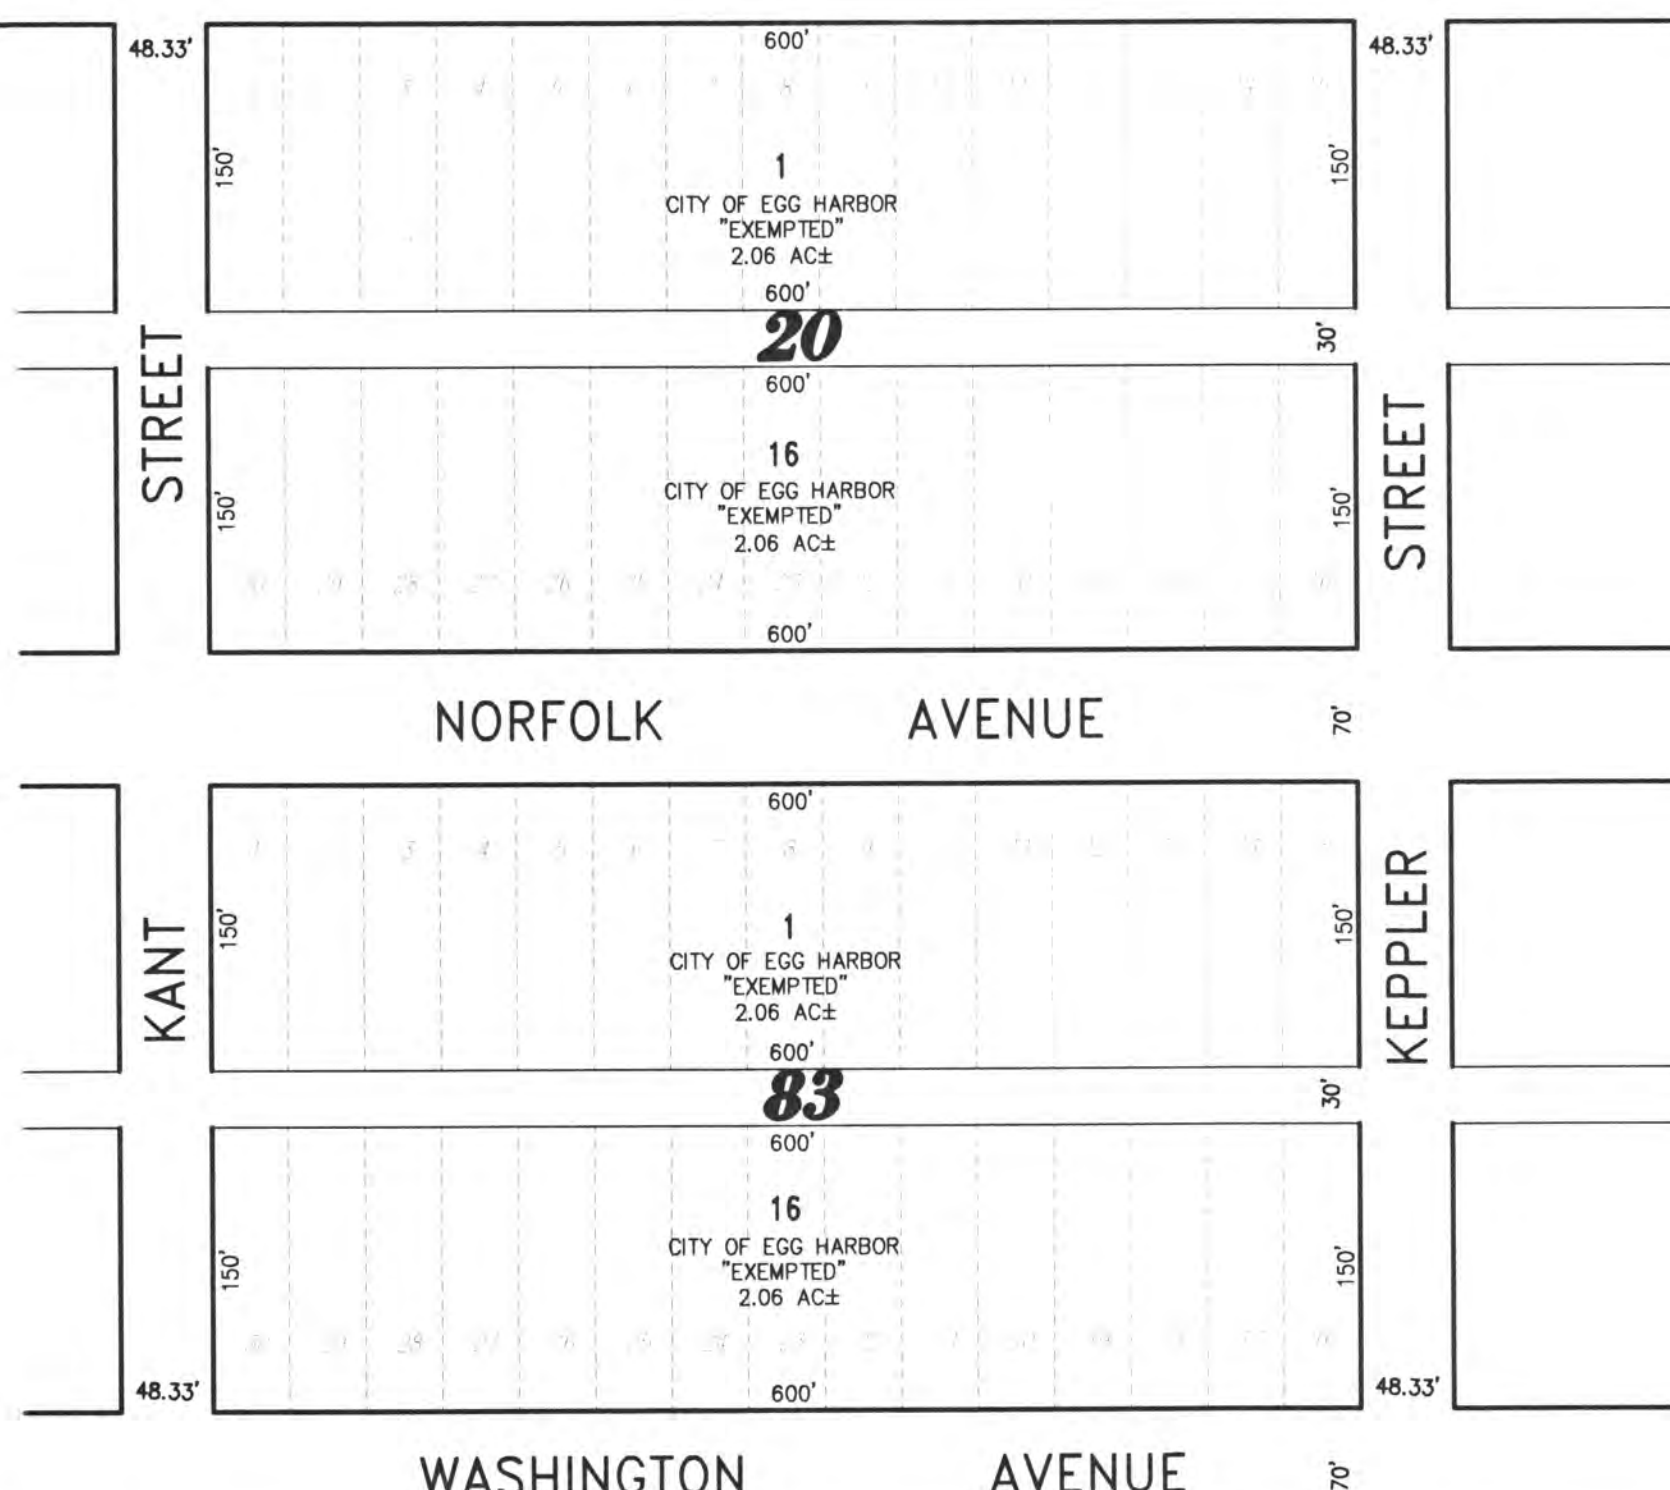


PLATE 22

**TAX MAP**  
**CITY OF EGG HARBOR**

ATLANTIC COUNTY NEW JERSEY  
SCALE: 1" = 100' DATE: 9-17-1999

CRAIG F. REMINGTON LAND SURVEYOR LIC. NO. 23924



REMINGTON, VERNICK & WALBERG ENGINEERS  
24 GA 28048700  
845 N. MAIN STREET, PLEASANTVILLE, N.J. 08232  
(609) 645-7100, FAX (609) 645-7076  
WEB SITE ADDRESS: WWW.RVW.COM

REVISED BY REMINGTON AND VERNICK ENGINEERS - 12-3-2008, 01071355  
REVISED BY REMINGTON AND VERNICK ENGINEERS - 10-18-2005, 01071323

COMBINED PLATE - OLD PLATES 73, 74, 82, & 83