
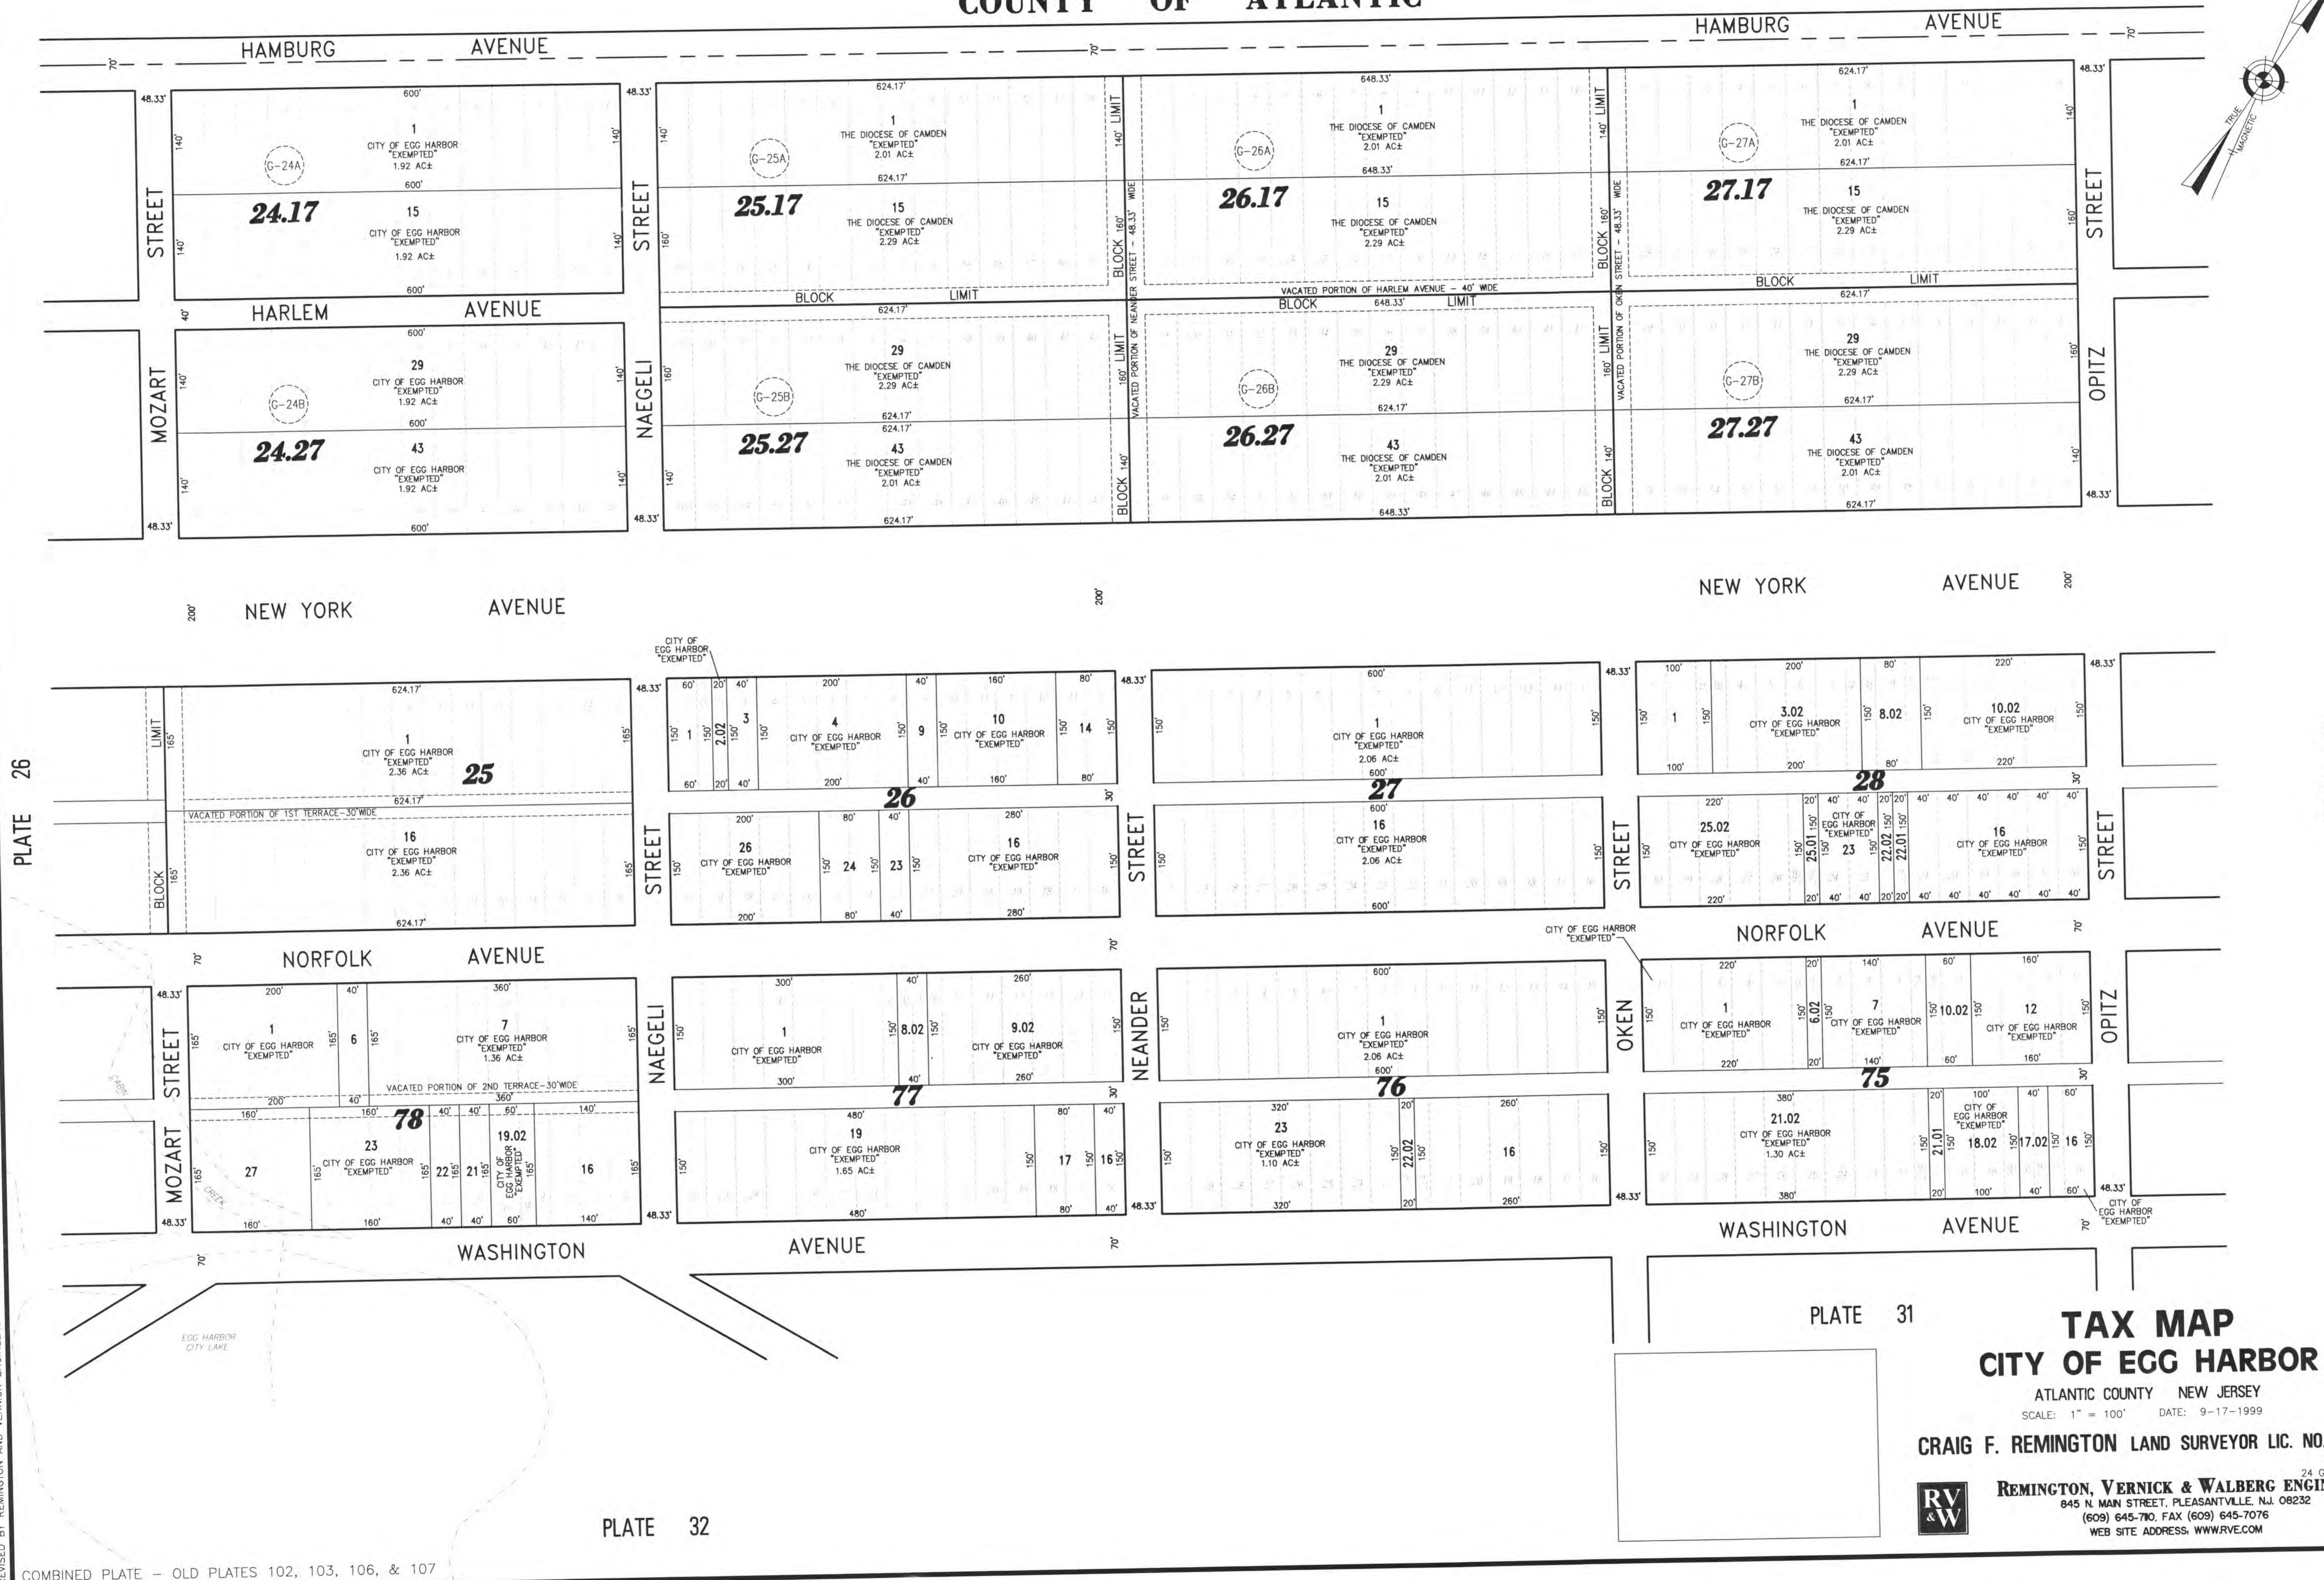


TOWNSHIP OF MULLICA  
COUNTY OF ATLANTIC

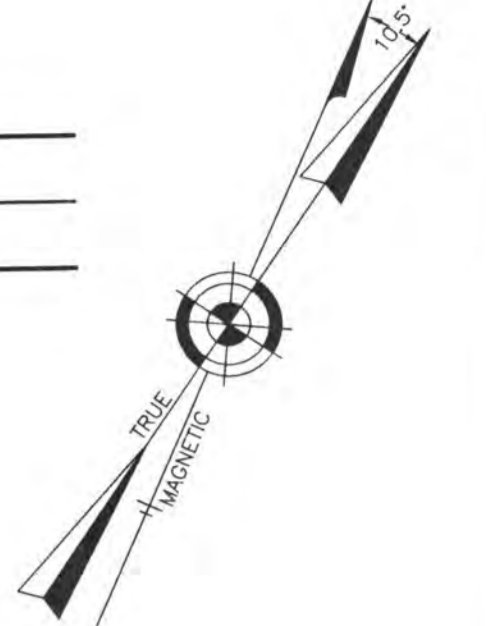

REVISED BY REMINGTON AND VERNICK ENGINEERS - 12-3-2008, 01071355

COMBINED PLATE, - OLD PLATES 102, 103, 106, & 107

**TAX MAP**  
**CITY OF EGG HARBOR**  
 ATLANTIC COUNTY NEW JERSEY  
 SCALE: 1" = 100' DATE: 9-17-1999  
**CRAIG F. REMINGTON LAND SURVEYOR LIC. NO. 23924**  
**REMINGTON, VERNICK & WALBERG ENGINEERS**  
 845 N. MAIN STREET, PLEASANTVILLE, NJ 08232  
 (609) 645-7100, FAX (609) 645-7076  
 WEB SITE ADDRESS: WWW.RVW.COM

PLATE 35

PLATE 26

PLATE 32

PLATE 31