


TAX MAP CITY OF EGG HARBOR

ATLANTIC COUNTY NEW JERSEY
SCALE: 1" = 100' DATE: 9-17-1999

CRAIG F. REMINGTON LAND SURVEYOR LIC. NO. 23924



REMINGTON, VERNICK & WALBERG ENGINEERS
24 GA 28048700
845 N. MAIN STREET, PLEASANTVILLE, N.J. 08232
(609) 645-7800, FAX (609) 645-7076
WEB SITE ADDRESS: WWW.RVE.COM

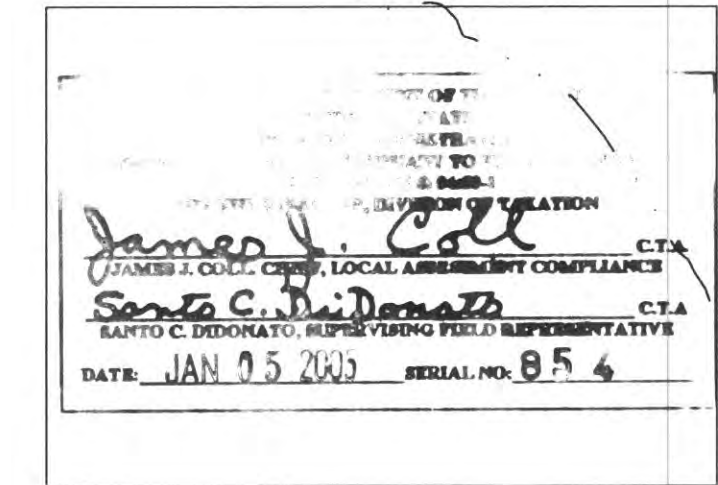

TOWNSHIP OF WASHINGTON COUNTY OF BURLINGTON

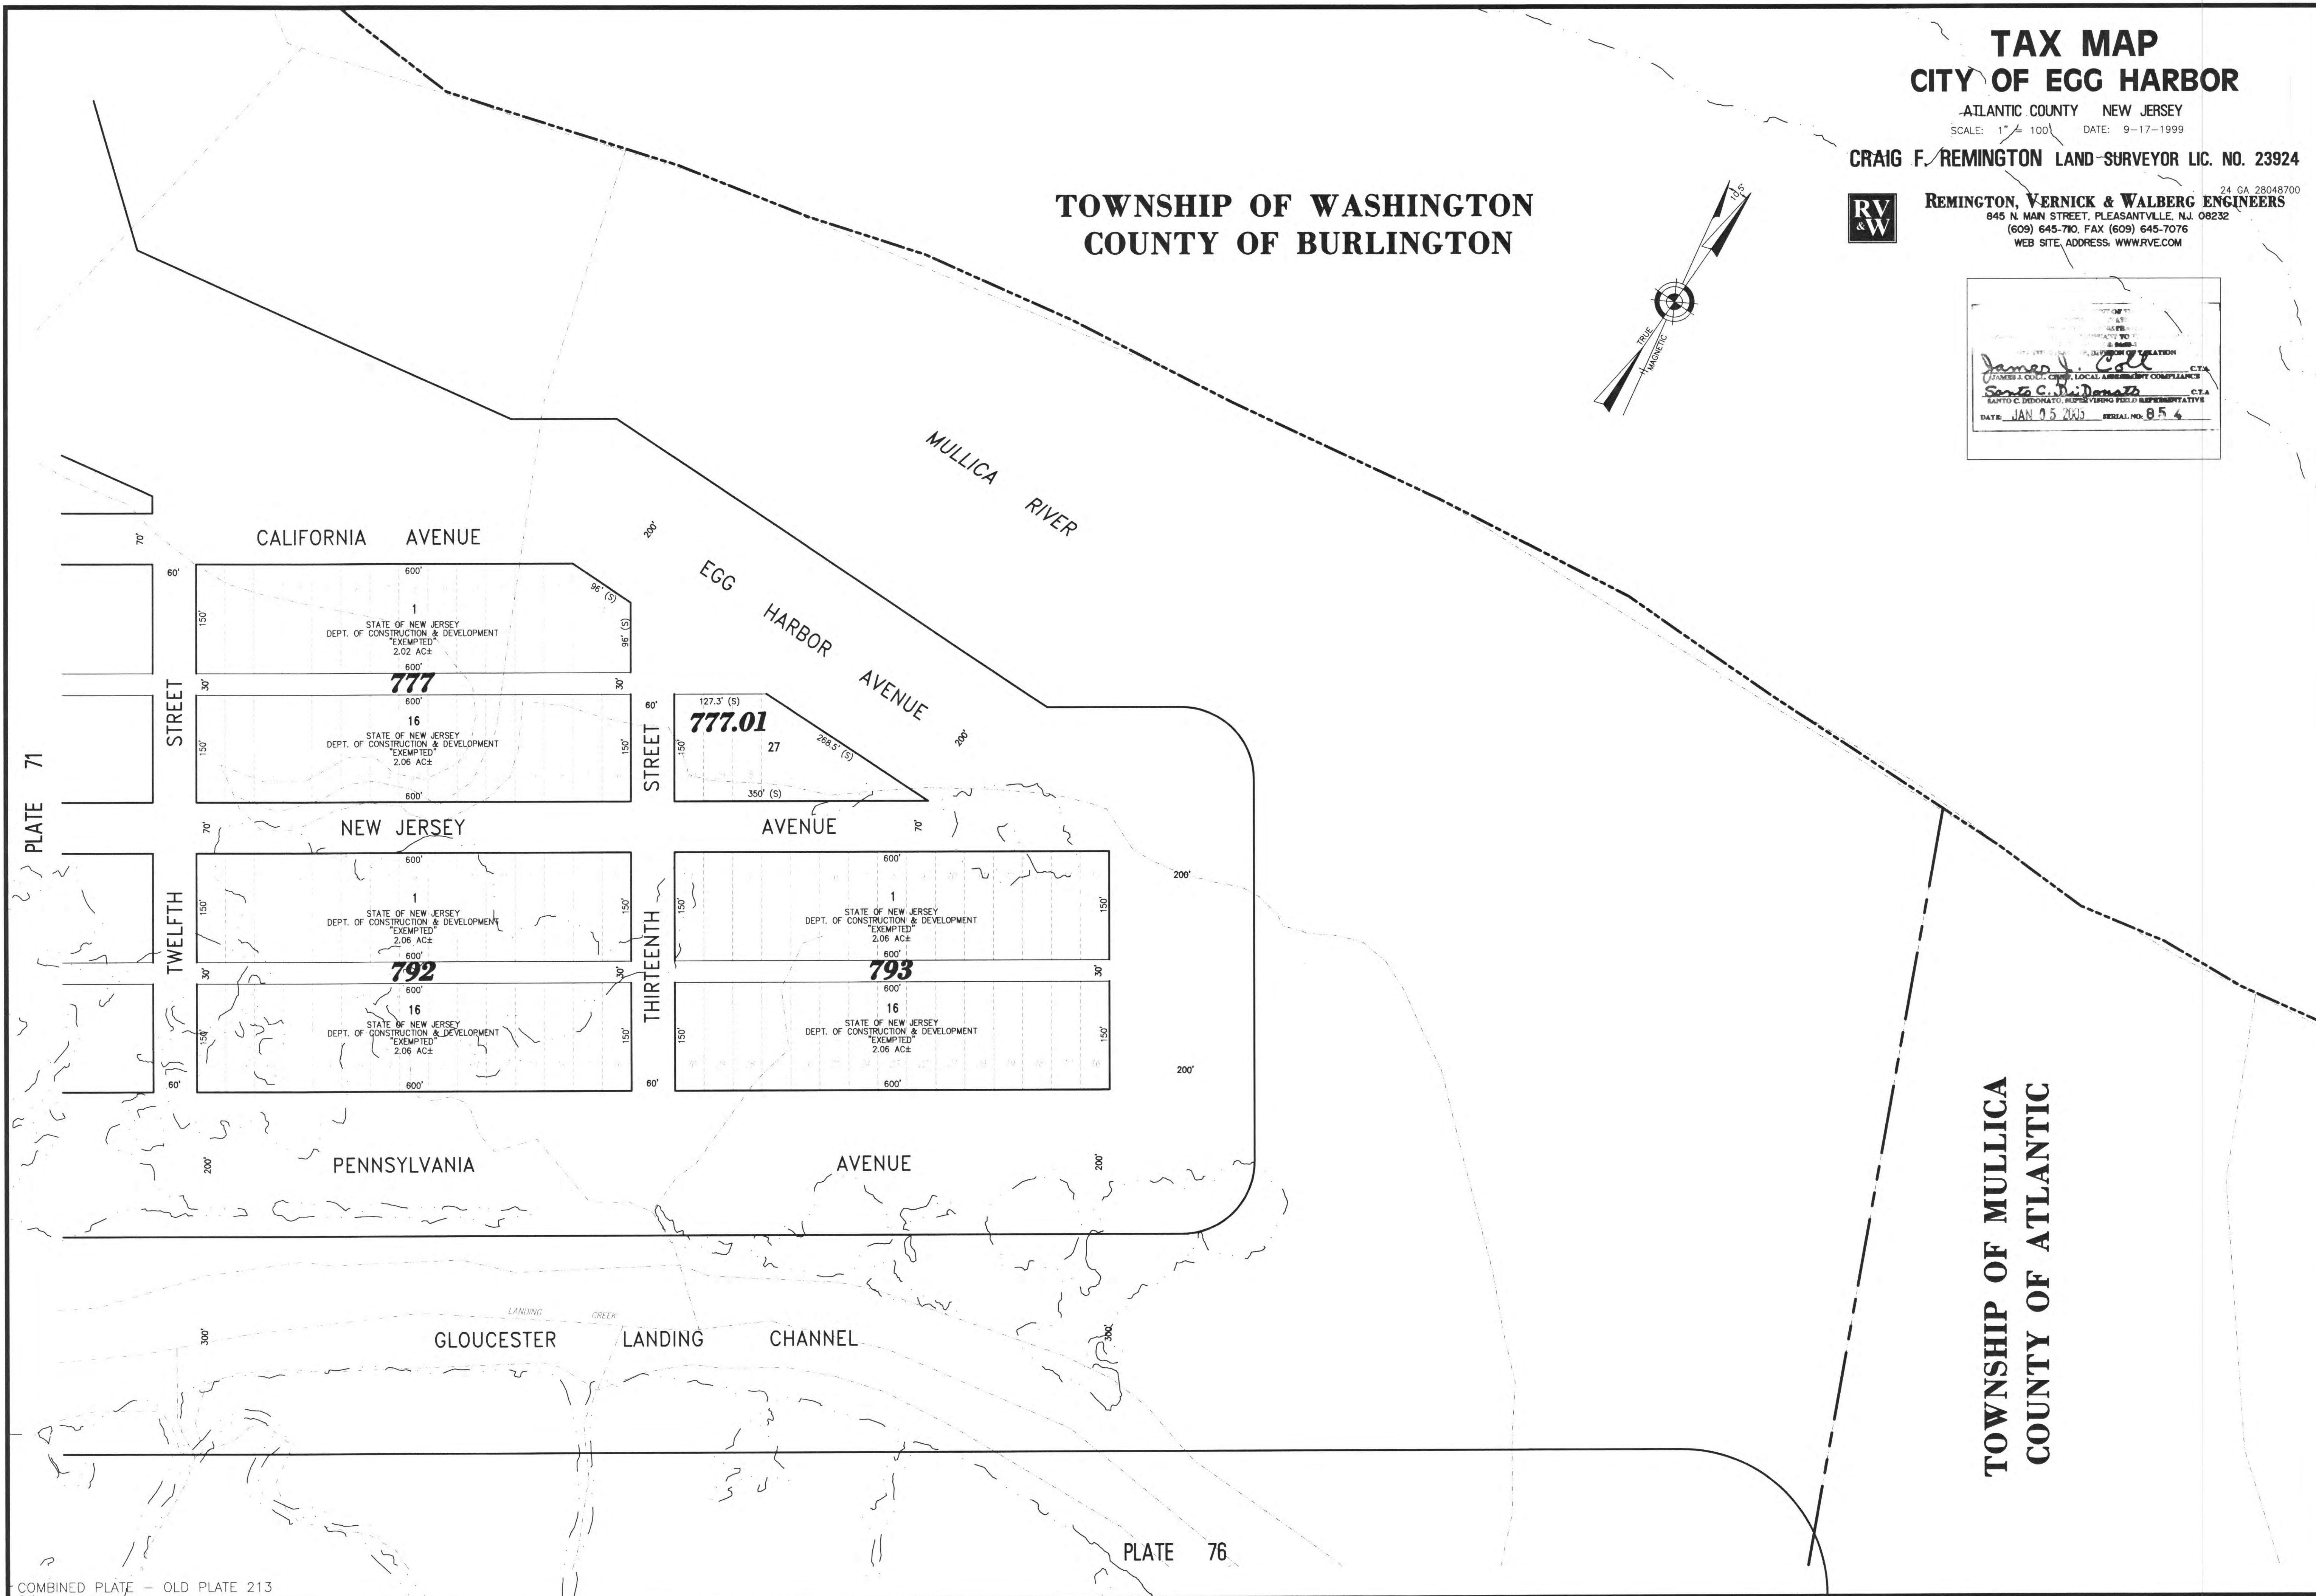
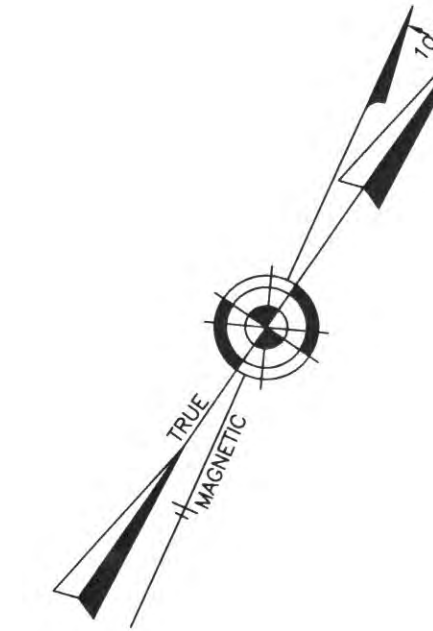


PLATE 71

PLATE 76

COMBINED PLATE - OLD PLATE 213

TOWNSHIP OF MULLICA
COUNTY OF ATLANTIC