
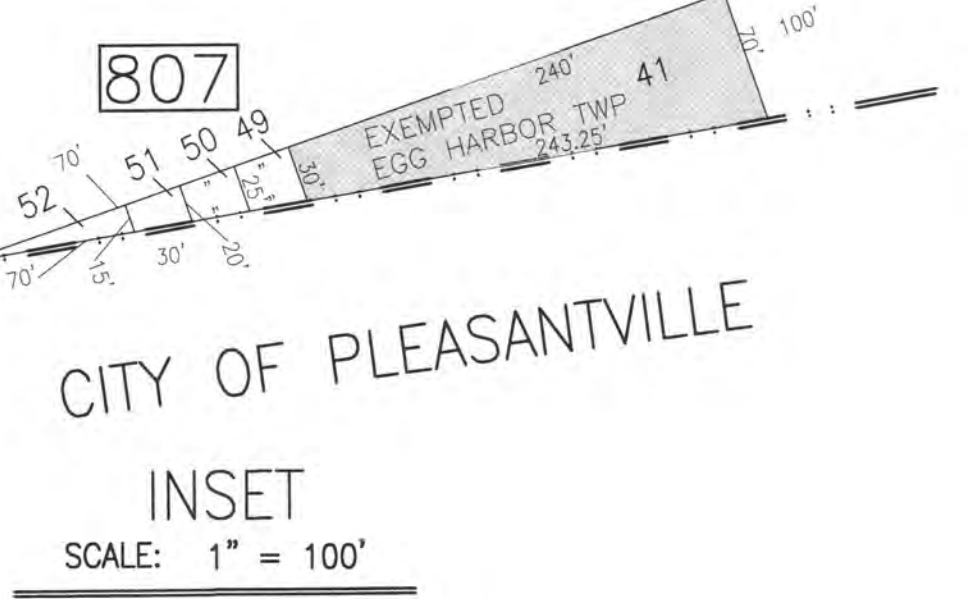


REVISIONS			
DATE	BY	LIC. NO.	COMMENTS
12/14/09	JAM	2991B	
1/25/2010	JAM	2991B	
6/23/10	JAM	2991B	
3/21/11	JAM	2991B	
12/16/11	JAM	2991B	
11/27/13	JAM	2991B	
12/26/14	JAM	2991B	

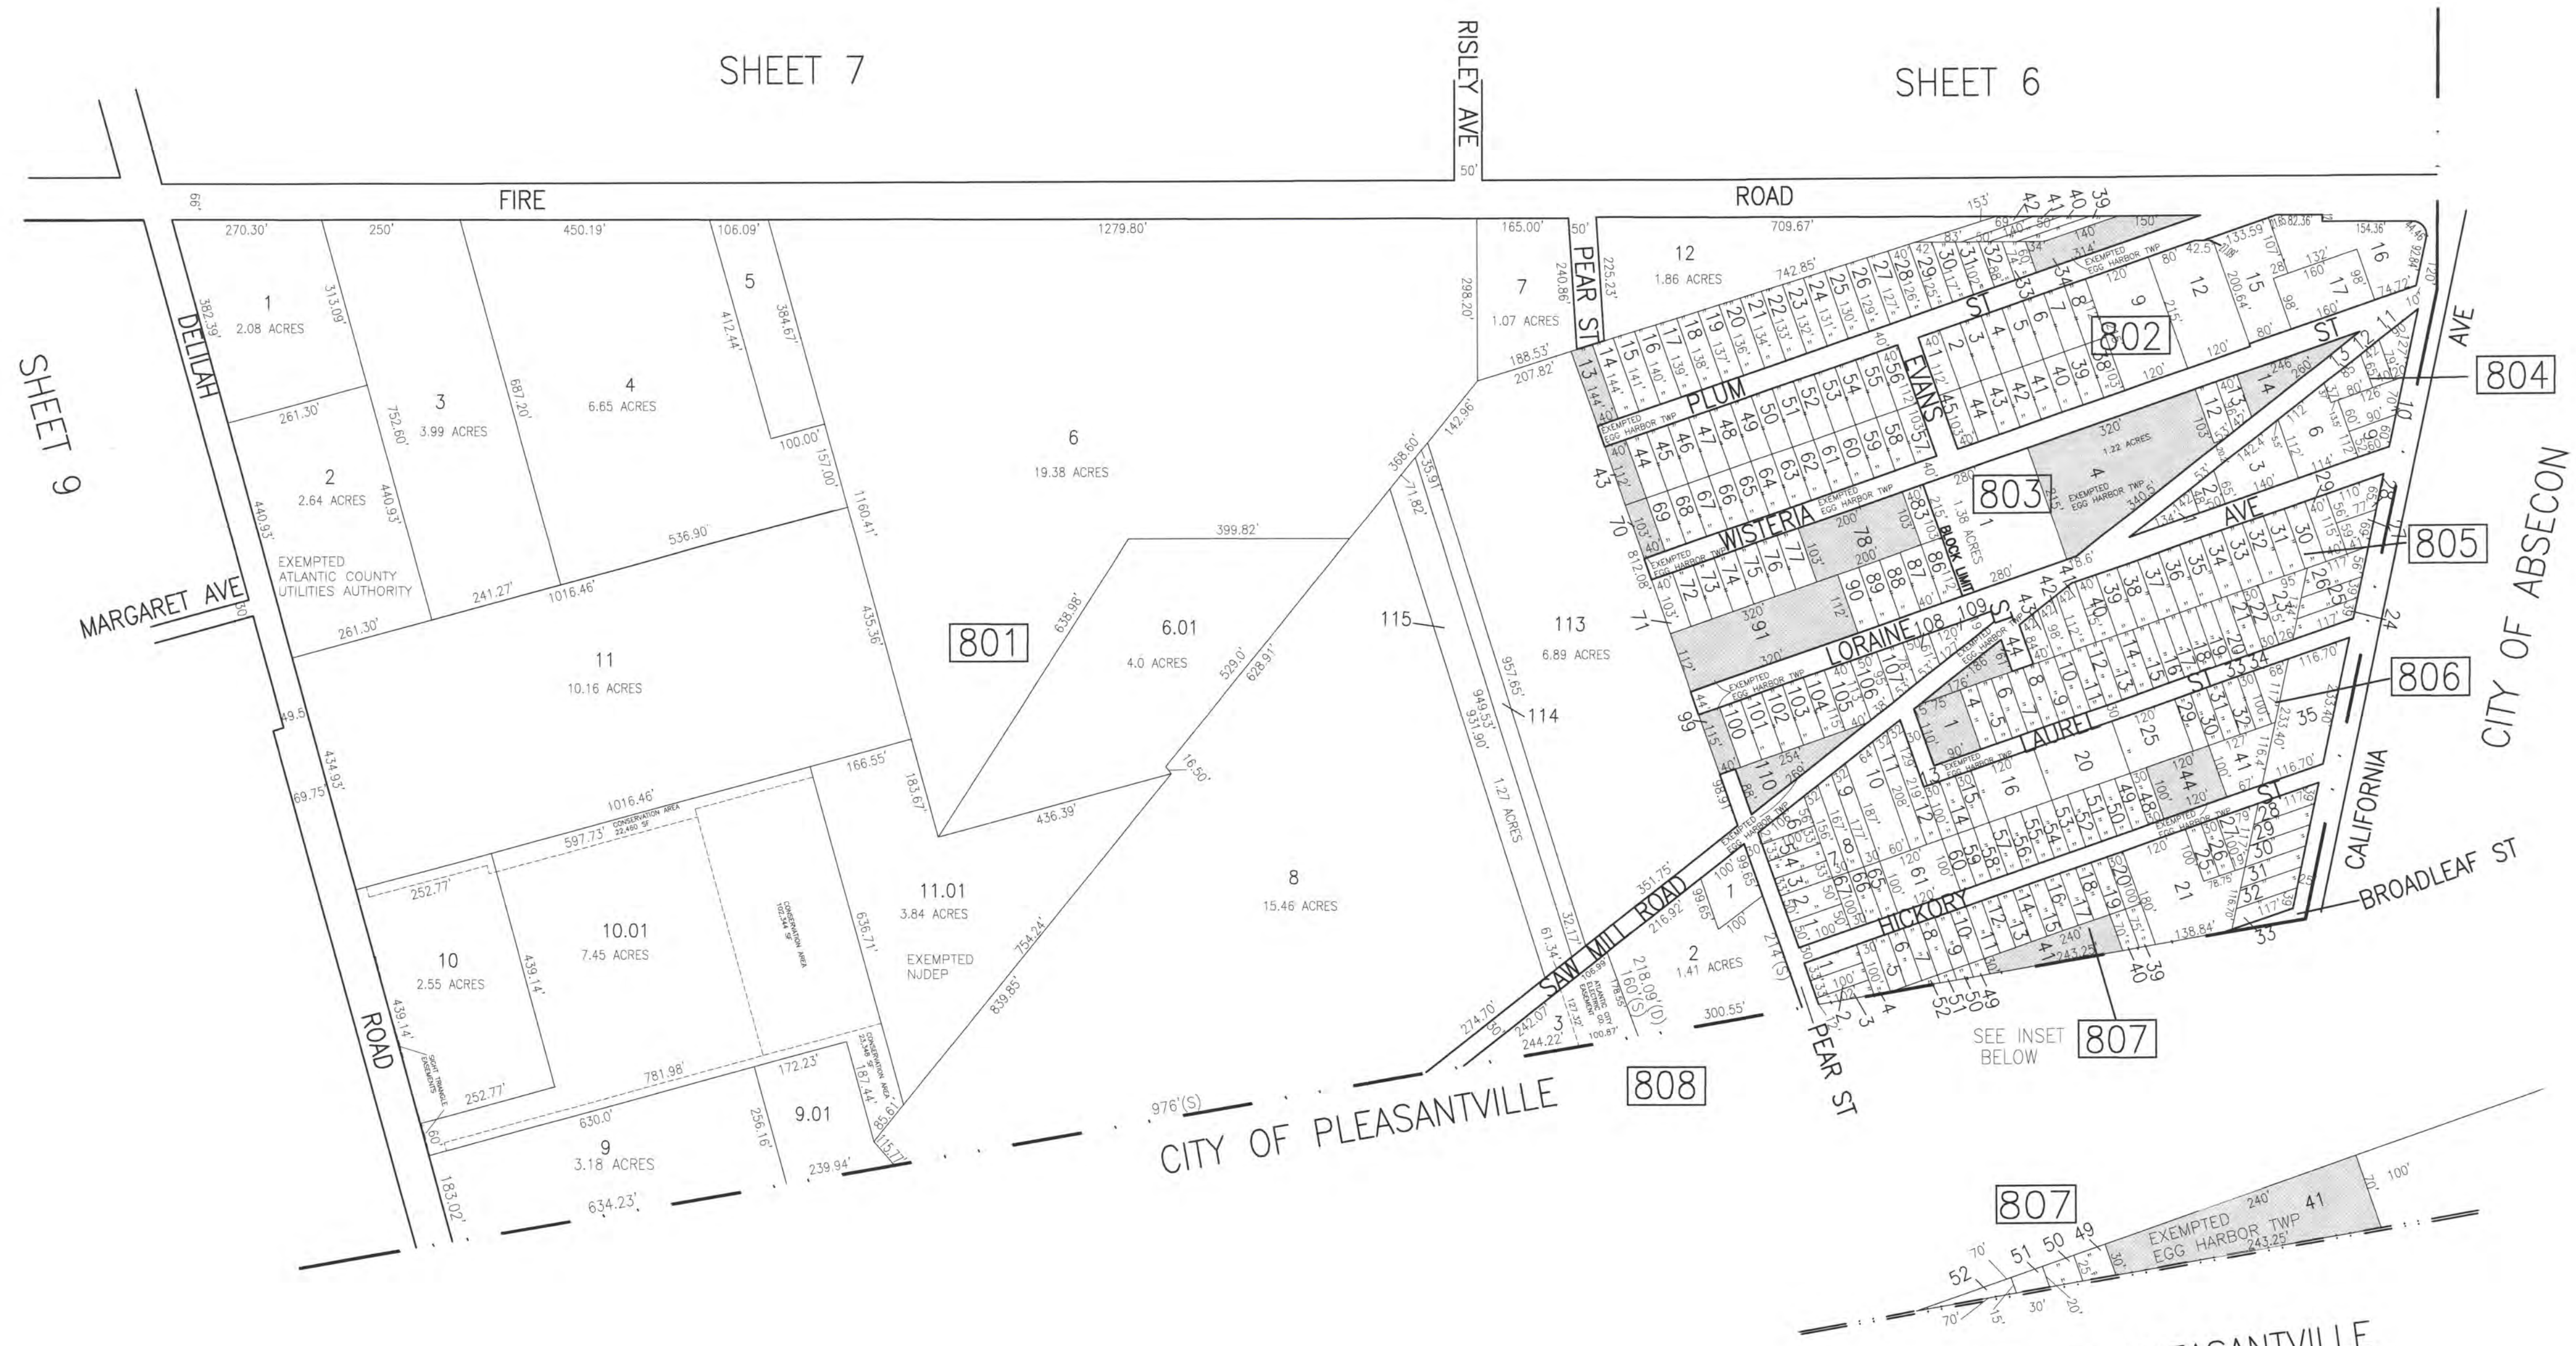

INSET
SCALE: 1" = 100'

SHADED AREAS INDICATE
EGG HARBOR TOWNSHIP
EXEMPTED PROPERTY

THIS SHEET HAS BEEN DRAWN USING
COMPUTER AIDED DRAFTING/DESIGN (CAD/D).

TAX MAP
TOWNSHIP OF EGG HARBOR
ATLANTIC COUNTY, NEW JERSEY
SCALE: 1" = 200' JANUARY 2010
JAMES A. MOTT, PE, PLS
PROFESSIONAL ENGINEER & LAND SURVEYOR
NEW JERSEY LICENSE NO. 2991B
3122 FIRE ROAD
EGG HARBOR TOWNSHIP, NJ 08234