


REVISIONS			
DATE	BY	LIC. NO	COMMENTS
3/5/09	JAM	29918	
3/26/09	JAM	29918	
6/16/10	JAM	29918	
9/18/18	JAM	29918	
1/31/19	JAM	29918	

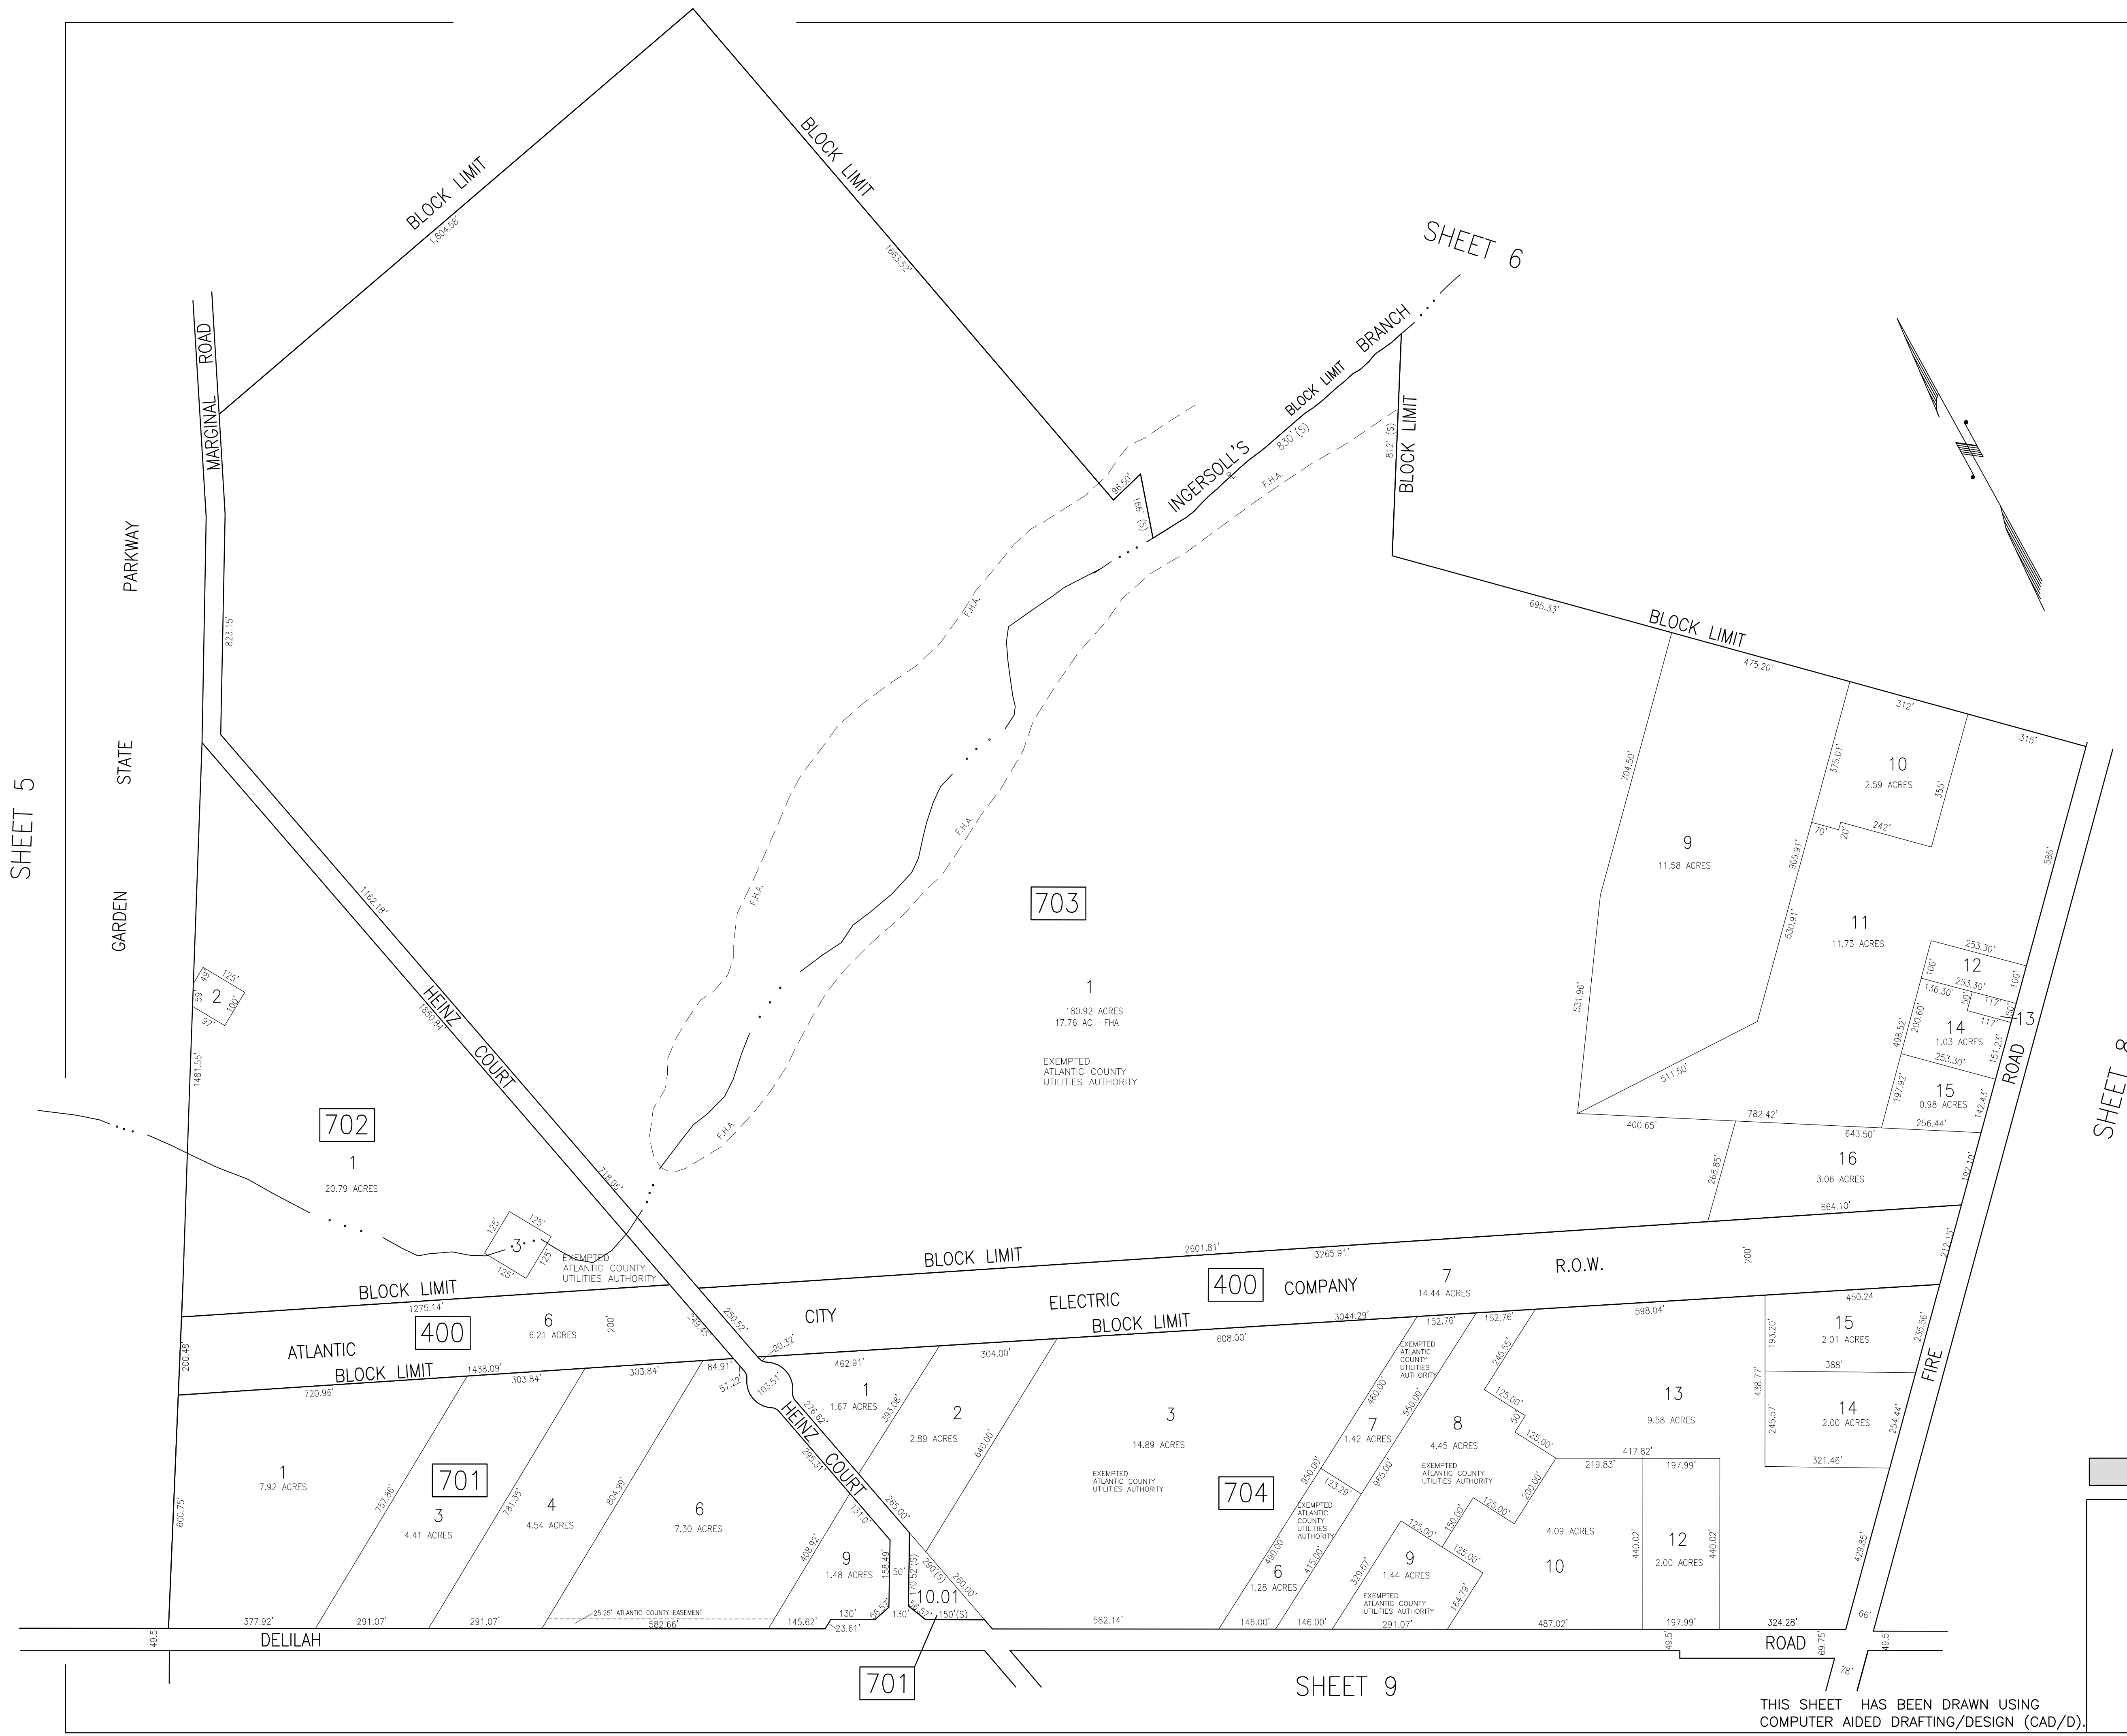

SHADED AREAS INDICATE
EGG HARBOR TOWNSHIP
EXEMPTED PROPERTY

TAX MAP
TOWNSHIP OF EGG HARBOR
ATLANTIC COUNTY, NEW JERSEY
SCALE: 1"=200' JANUARY 2010
JAMES A. MOTT, PE, PLS
PROFESSIONAL ENGINEER & LAND SURVEYOR
NEW JERSEY LICENSE NO. 29918
3122 FIRE ROAD
EGG HARBOR TOWNSHIP, NJ 08234

THIS SHEET HAS BEEN DRAWN USING
COMPUTER AIDED DRAFTING/DESIGN (CAD/D).

SHEET 5

SHEET 6

SHEET 8

SHEET 9