



# STREET MAP

REVISIONS				
DATE	BY	LIC. NO.	BLOCK	LOT

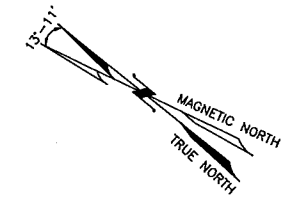

ATLANTIC COUNTY  
TOWN OF HAMMONTON

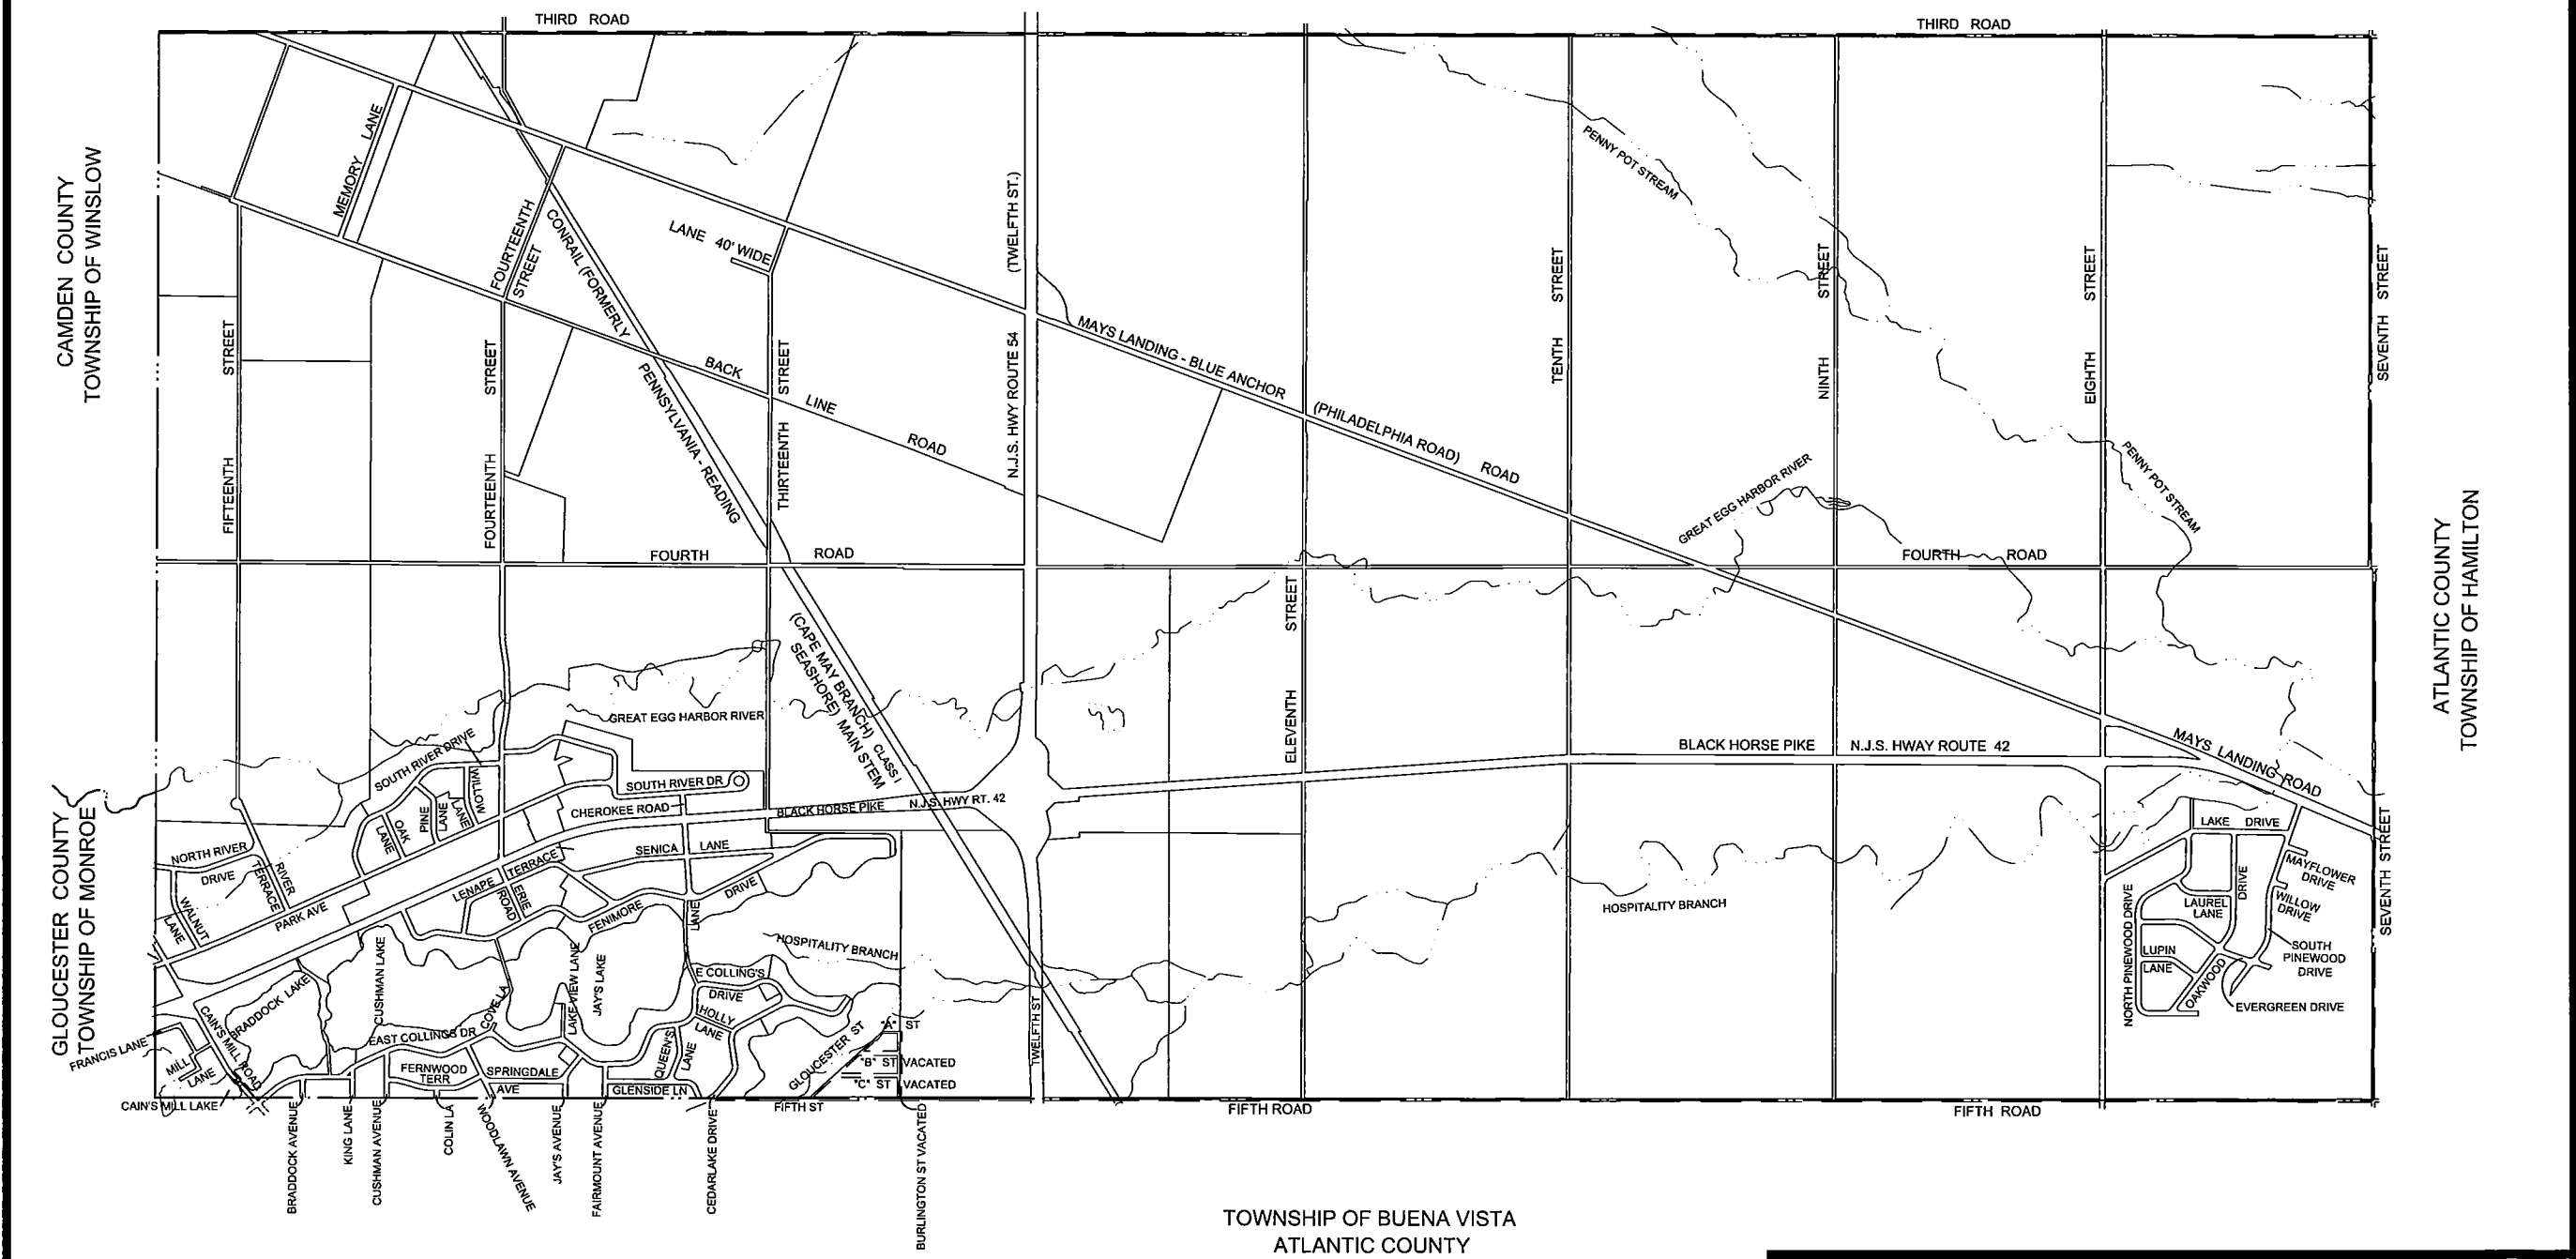

THIS MAP WAS FORMALLY  
CERTIFIED BY THE  
DIVISION OF TAXATION ON  
SEPTEMBER 9, 2016, SIGNED  
BY JUDY MILLER, CTA &  
SHELLY REILLY, CTA AND  
ASSIGNED SERIAL NUMBER 1073

**TAX MAP**  
**BOROUGH OF FOLSOM**

ATLANTIC COUNTY  
SCALE: 1" = 400'

NEW JERSEY  
DATE: SEPTEMBER 2015

**ED CLAY**  
LICENSED LAND SURVEYOR  
NEW JERSEY LICENSE NO. 34842  
850 SO. WHITE HORSE PIKE  
HAMMONTON, NEW JERSEY 08037  
COMP 24GA27973300

TO SHOW CONDITIONS AS OF JUNE 2016

# STREET MAP