


REVISIONS				
DATE	BY	LIC. NO.	BLOCK	LOT

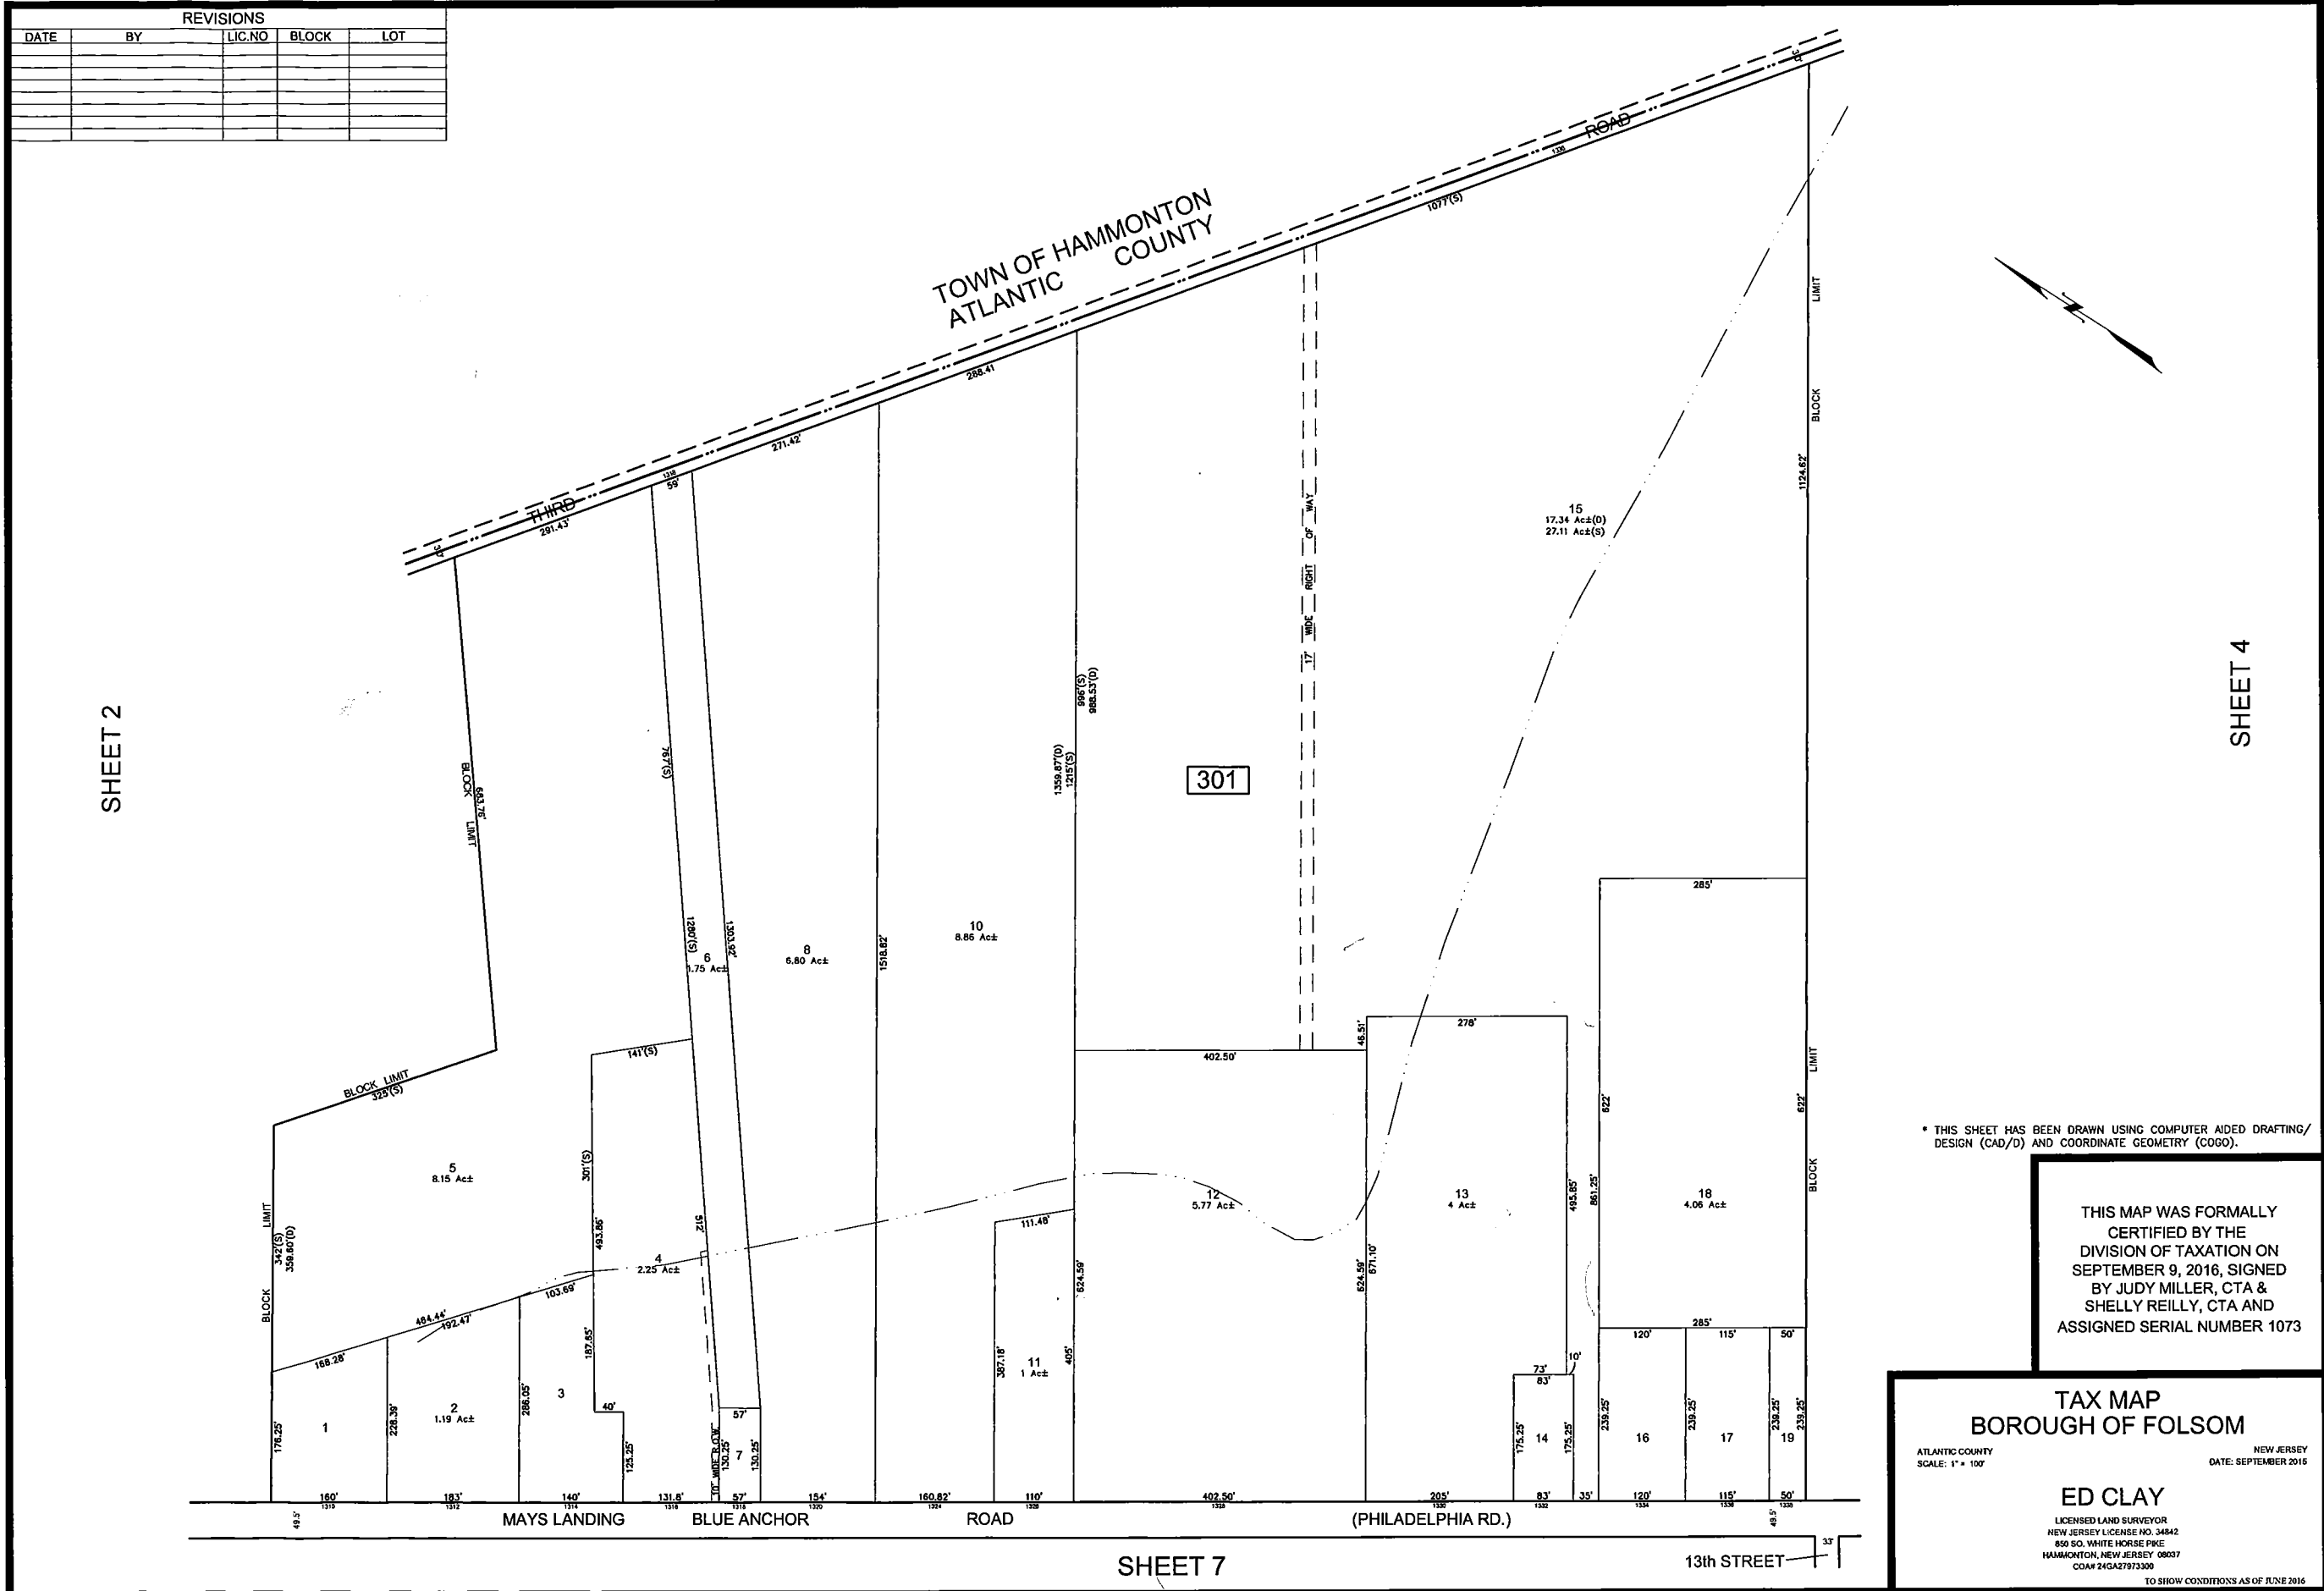

SHEET 2

SHEET 4

SHEET 7

13th STREET

\* THIS SHEET HAS BEEN DRAWN USING COMPUTER AIDED DRAFTING/ DESIGN (CAD/D) AND COORDINATE GEOMETRY (COGO).

THIS MAP WAS FORMALLY  
 CERTIFIED BY THE  
 DIVISION OF TAXATION ON  
 SEPTEMBER 9, 2016, SIGNED  
 BY JUDY MILLER, CTA &  
 SHELLY REILLY, CTA AND  
 ASSIGNED SERIAL NUMBER 1073

**TAX MAP**  
**BOROUGH OF FOLSOM**

ATLANTIC COUNTY  
 SCALE: 1" = 100'

NEW JERSEY  
 DATE: SEPTEMBER 2015

**ED CLAY**  
 LICENSED LAND SURVEYOR  
 NEW JERSEY LICENSE NO. 34842  
 850 SO. WHITE HORSE PIKE  
 HAMMONTON, NEW JERSEY 08037  
 CO#4 24G427913300

TO SHOW CONDITIONS AS OF JUNE 2016