

TOWN OF HAMMONTON
BOROUGH OF FOLSOM

REVISIONS				
DATE	BY	LIC. NO.	BLOCK	LOT
9/27/17	JAMES R. BONEY	31264	401	101

REVISIONS TO THIS MAP
HAVE BEEN MADE BY:
JAMES R. BONEY, P.L.S.
N.J. LIC. NO. 31264

CRISTINA
Associates, LLC
Engineers & Planners
6684 Washington Avenue
Egg Harbor Township, NJ 08234
Phone: (609) 646-2950
State Board of Professional Engineers & Land Surveyors
Certificate of Authorization No. 246318901200

TAX MAP
BOROUGH OF FOLSOM
NEW JERSEY

ATLANTIC COUNTY
SCALE: 1" = 200'

ED CLAY
LICENSED LAND SURVEYOR
NEW JERSEY LICENSE NO. 34842
830 SO. WHITE HORSE PIKE
HAMMONTON, NEW JERSEY 08037
CO# 24621973300

* THIS SHEET HAS BEEN DRAWN USING COMPUTER AIDED DRAFTING/ DESIGN (CAD/D) AND COORDINATE GEOMETRY (COGO).


SHEET 5

SHEET 3

SHEET 5

401

100
65.38 Acre
(TOTAL)

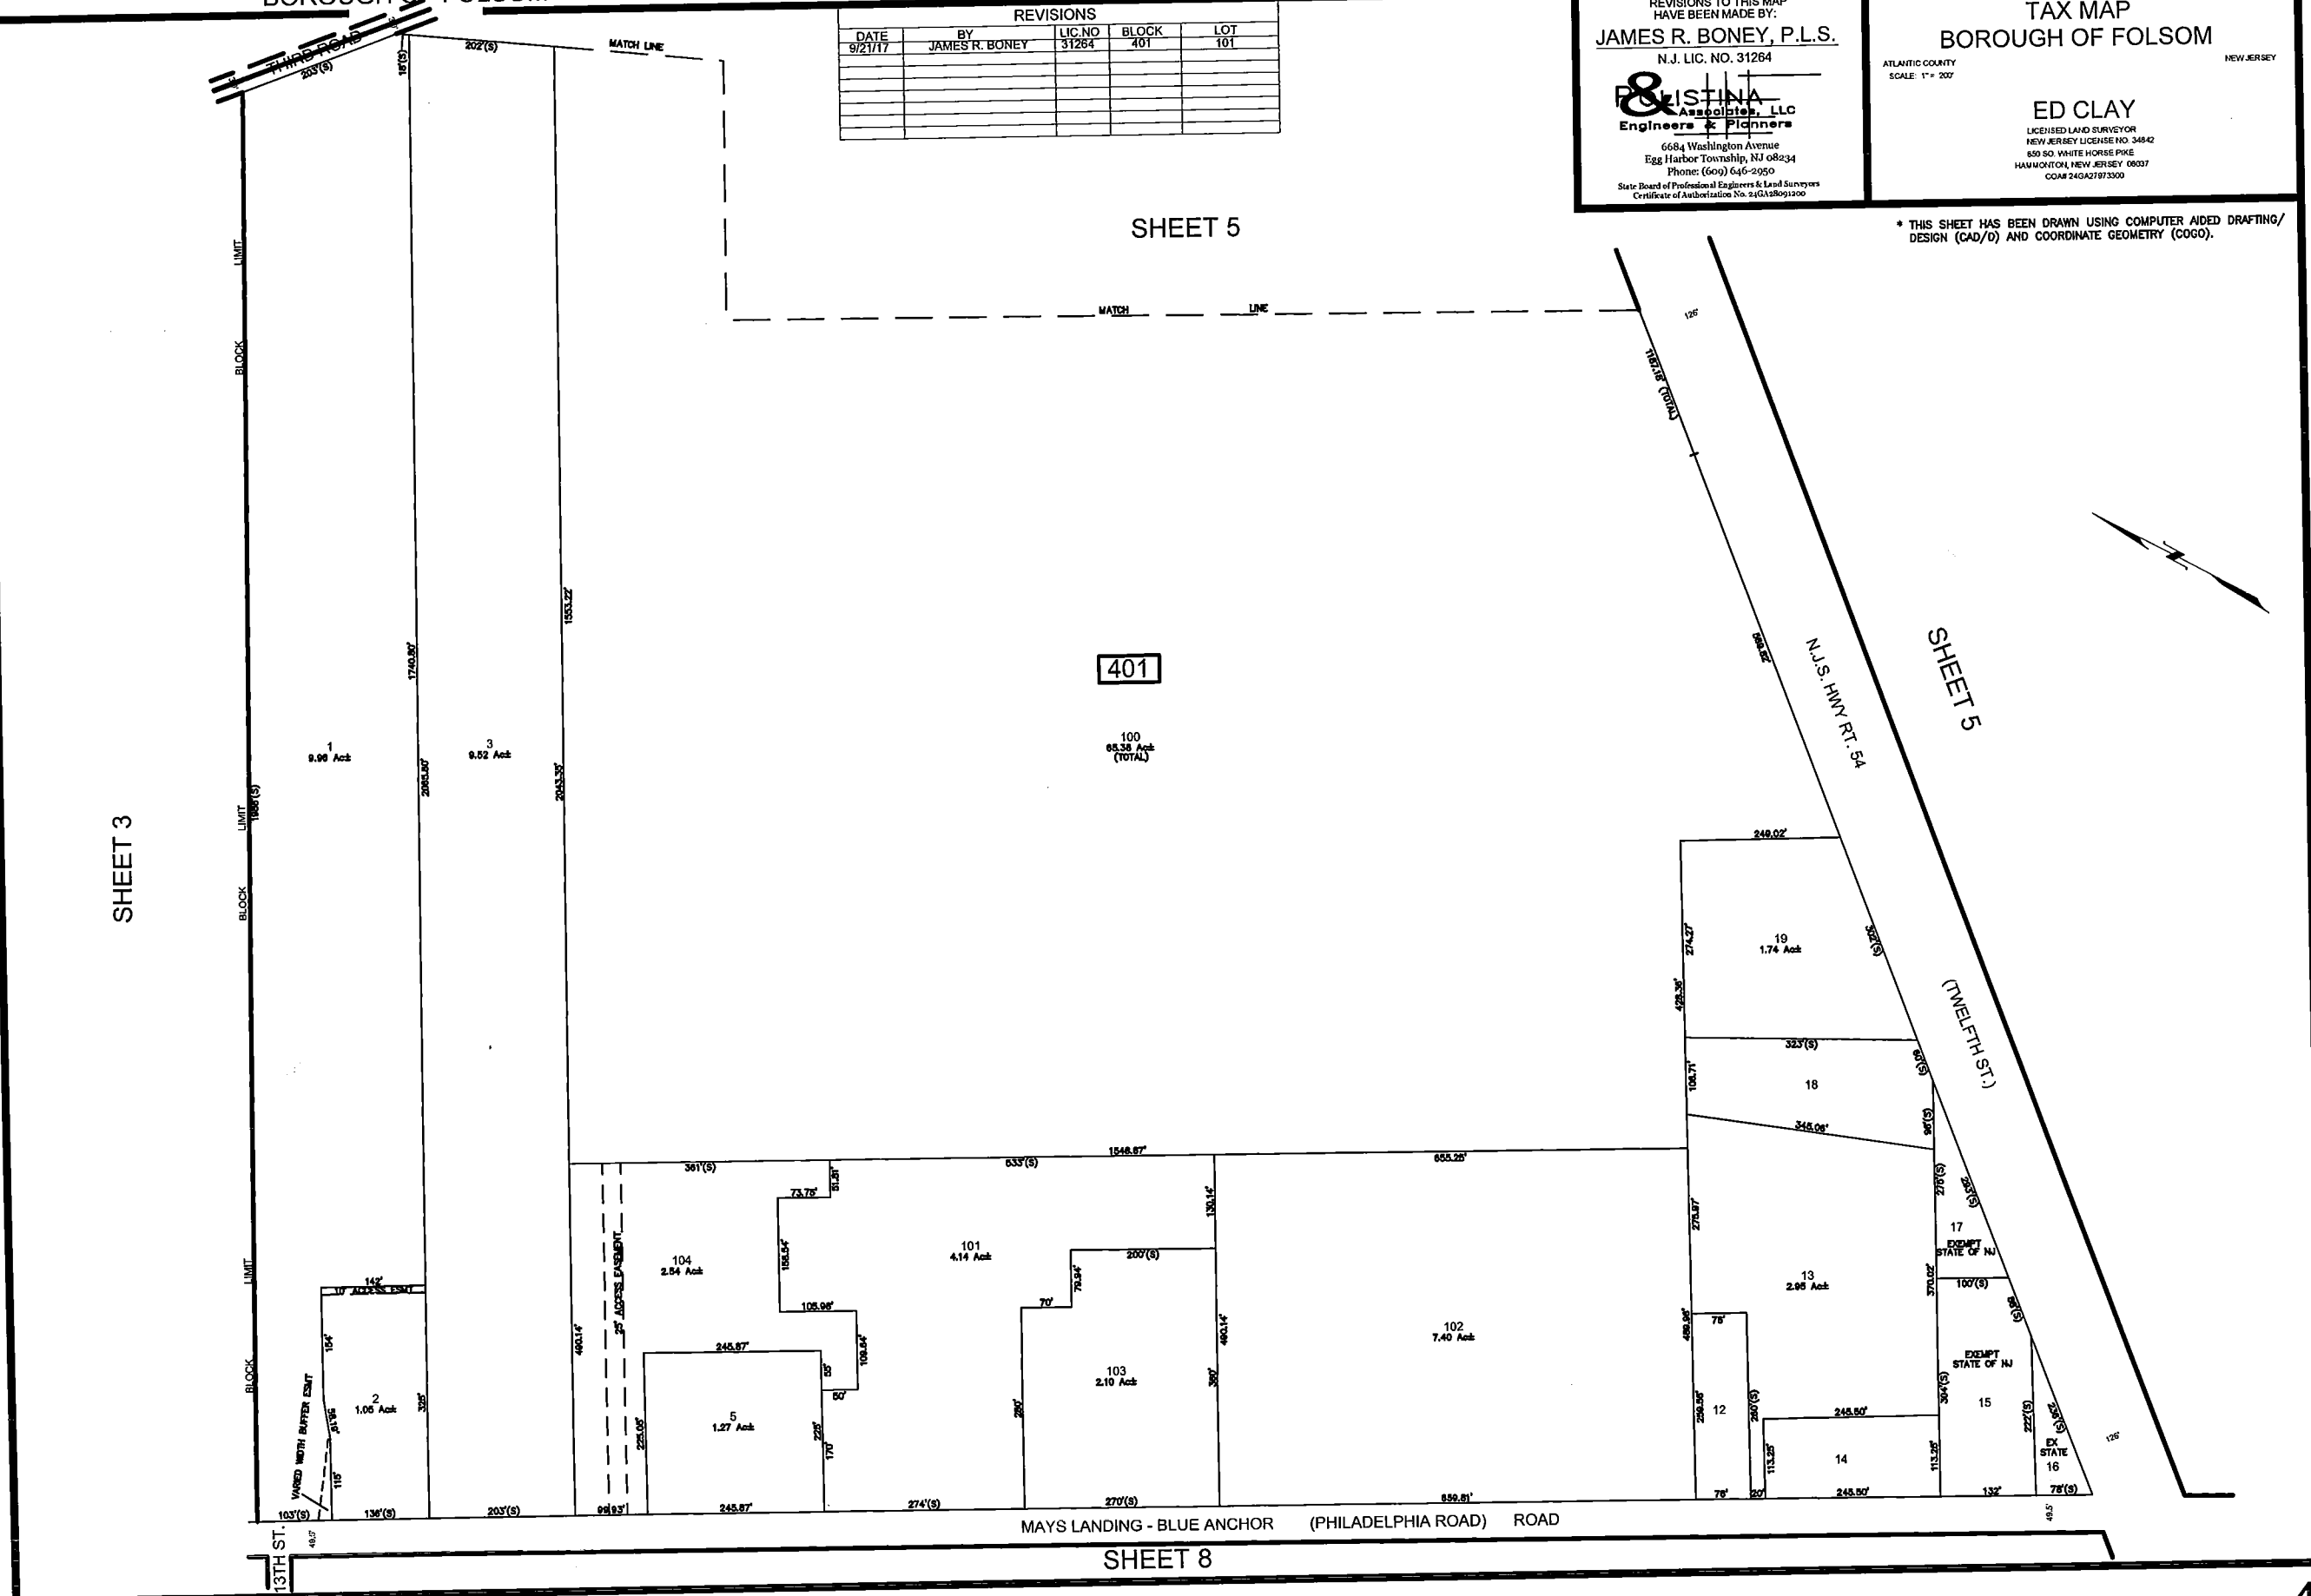

SHEET 8