


REVISIONS				
DATE	BY	LIC. NO.	BLOCK	LOT
9/21/17	JAMES R. BONEY	31264	502/503	17/1-4

SHEET 5

TOWN OF HAMMONTON
ATLANTIC COUNTY
THIRD ROAD

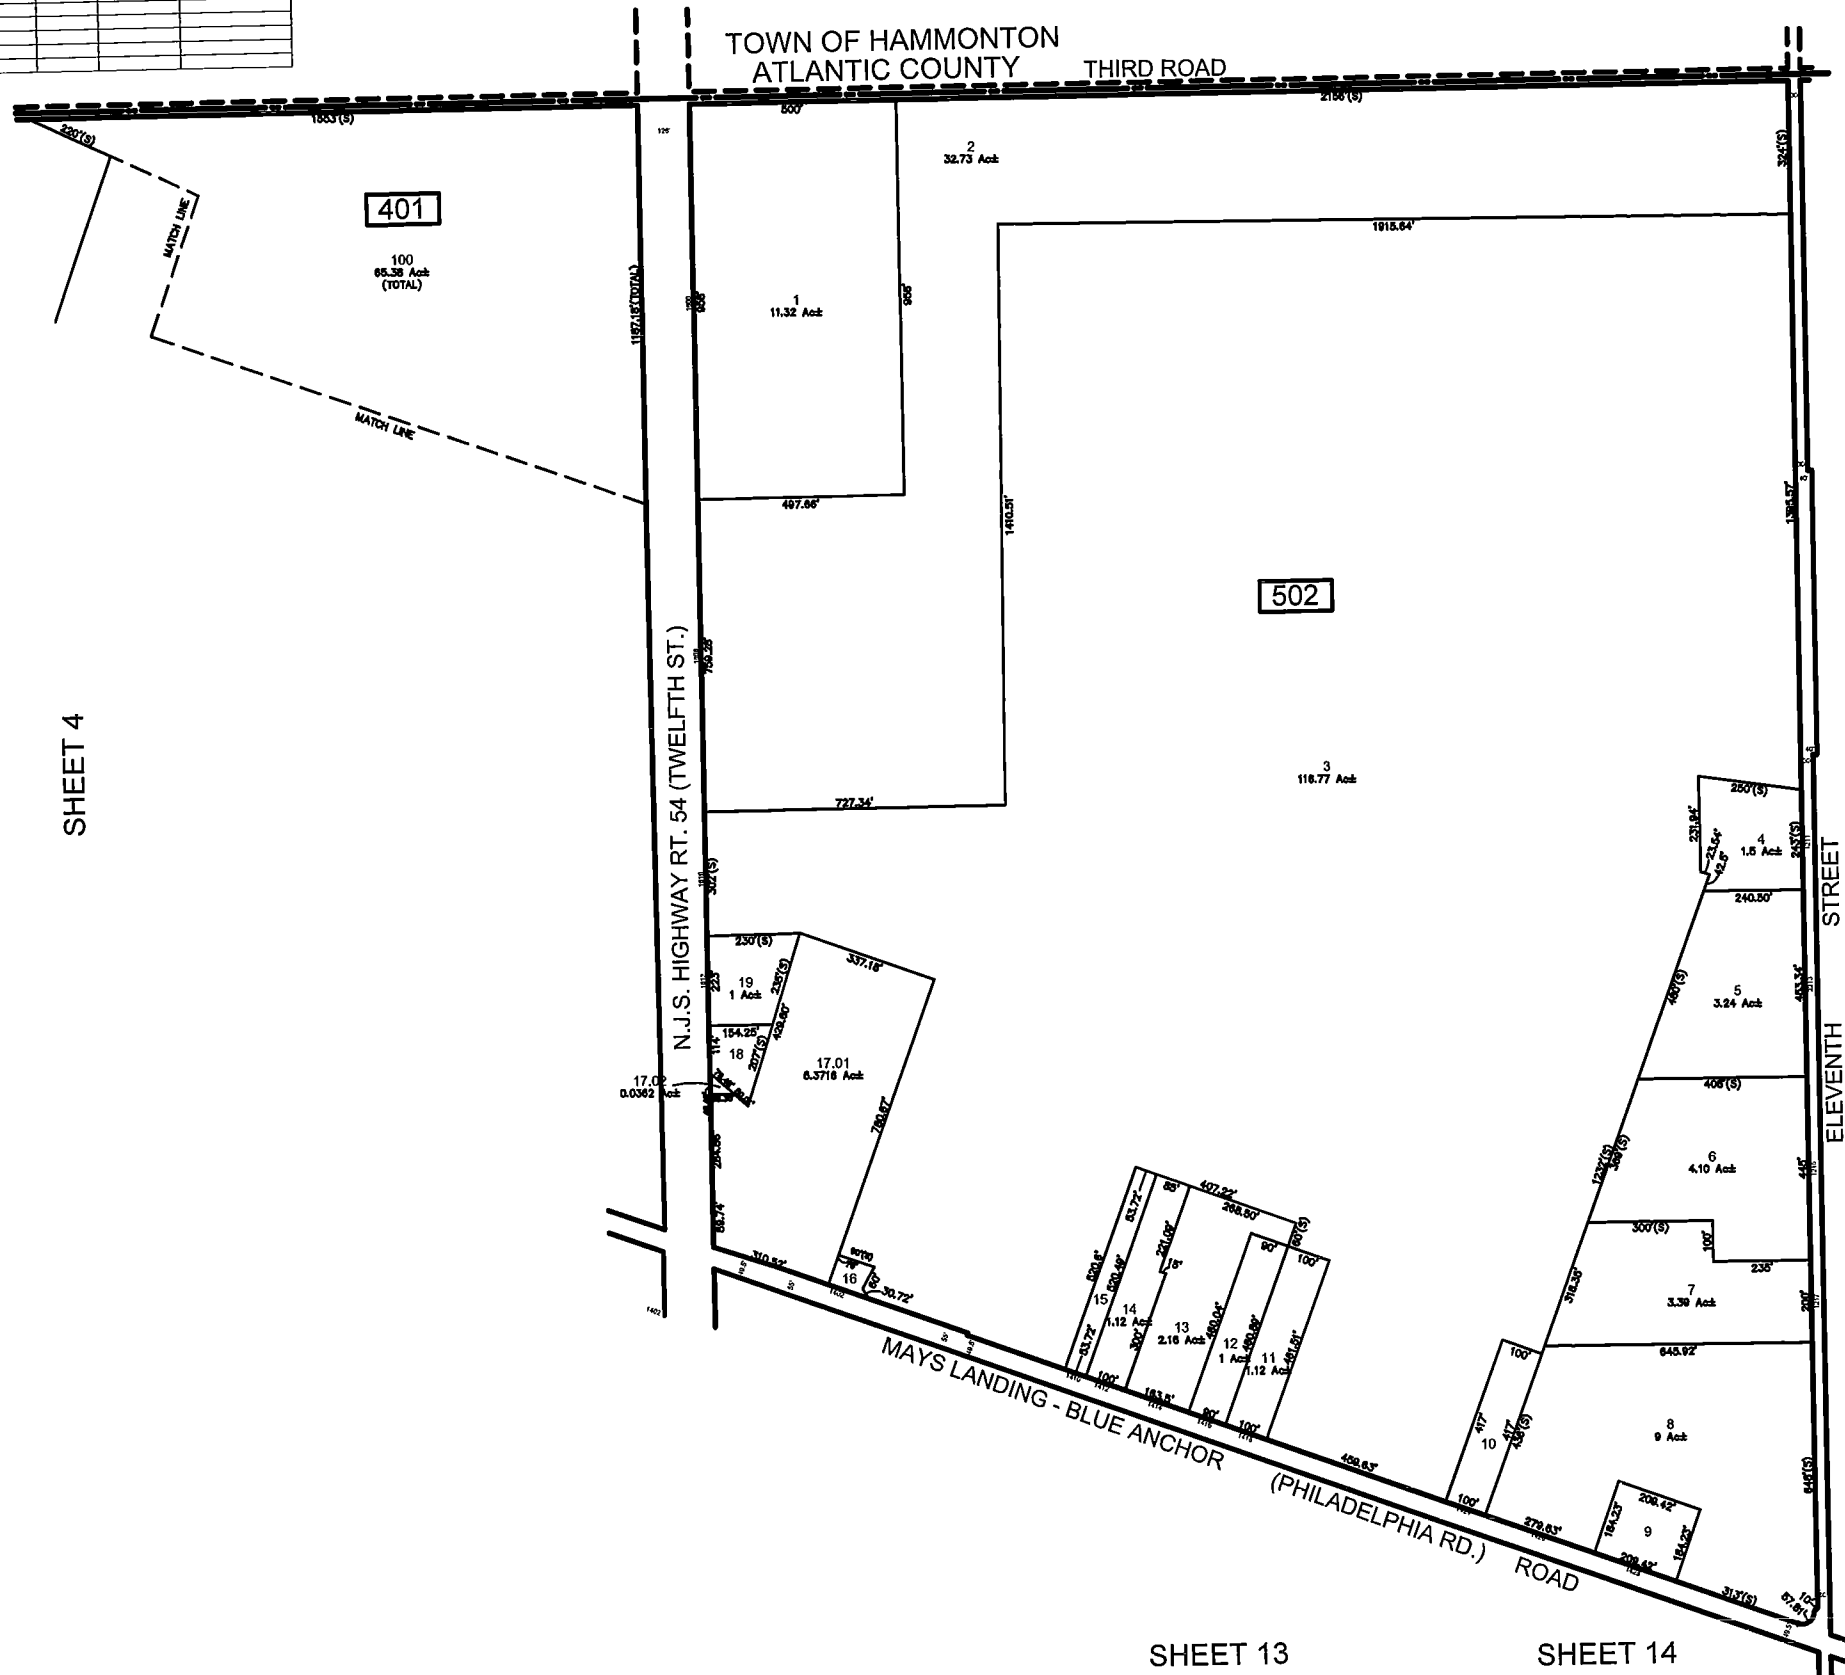

SHEET 4

SHEET 15

SHEET 13

SHEET 14

* THIS SHEET HAS BEEN DRAWN USING COMPUTER AIDED DRAFTING/
DESIGN (CAD/D) AND COORDINATE GEOMETRY (COCO).

REVISIONS TO THIS MAP
HAVE BEEN MADE BY:
JAMES R. BONEY, P.L.S.
N.J. LIC. NO. 31264

JUSTINA
Associates, LLC
Engineers & Planners
6684 Washington Avenue
Egg Harbor Township, NJ 08234
Phone: (609) 646-2950
State Board of Professional Engineers & Land Surveyors
Certificate of Authorization No. 21(1A)289(1)200

TAX MAP
BOROUGH OF FOLSOM

ATLANTIC COUNTY NEW JERSEY
SCALE: 1" = 200'

ED CLAY
LICENSED LAND SURVEYOR
NEW JERSEY LICENSE NO. 34842
850 SO. WHITE HORSE PKWY
HAMMONTON, NEW JERSEY 08037
COAF 246A21973300