


SHEET 4

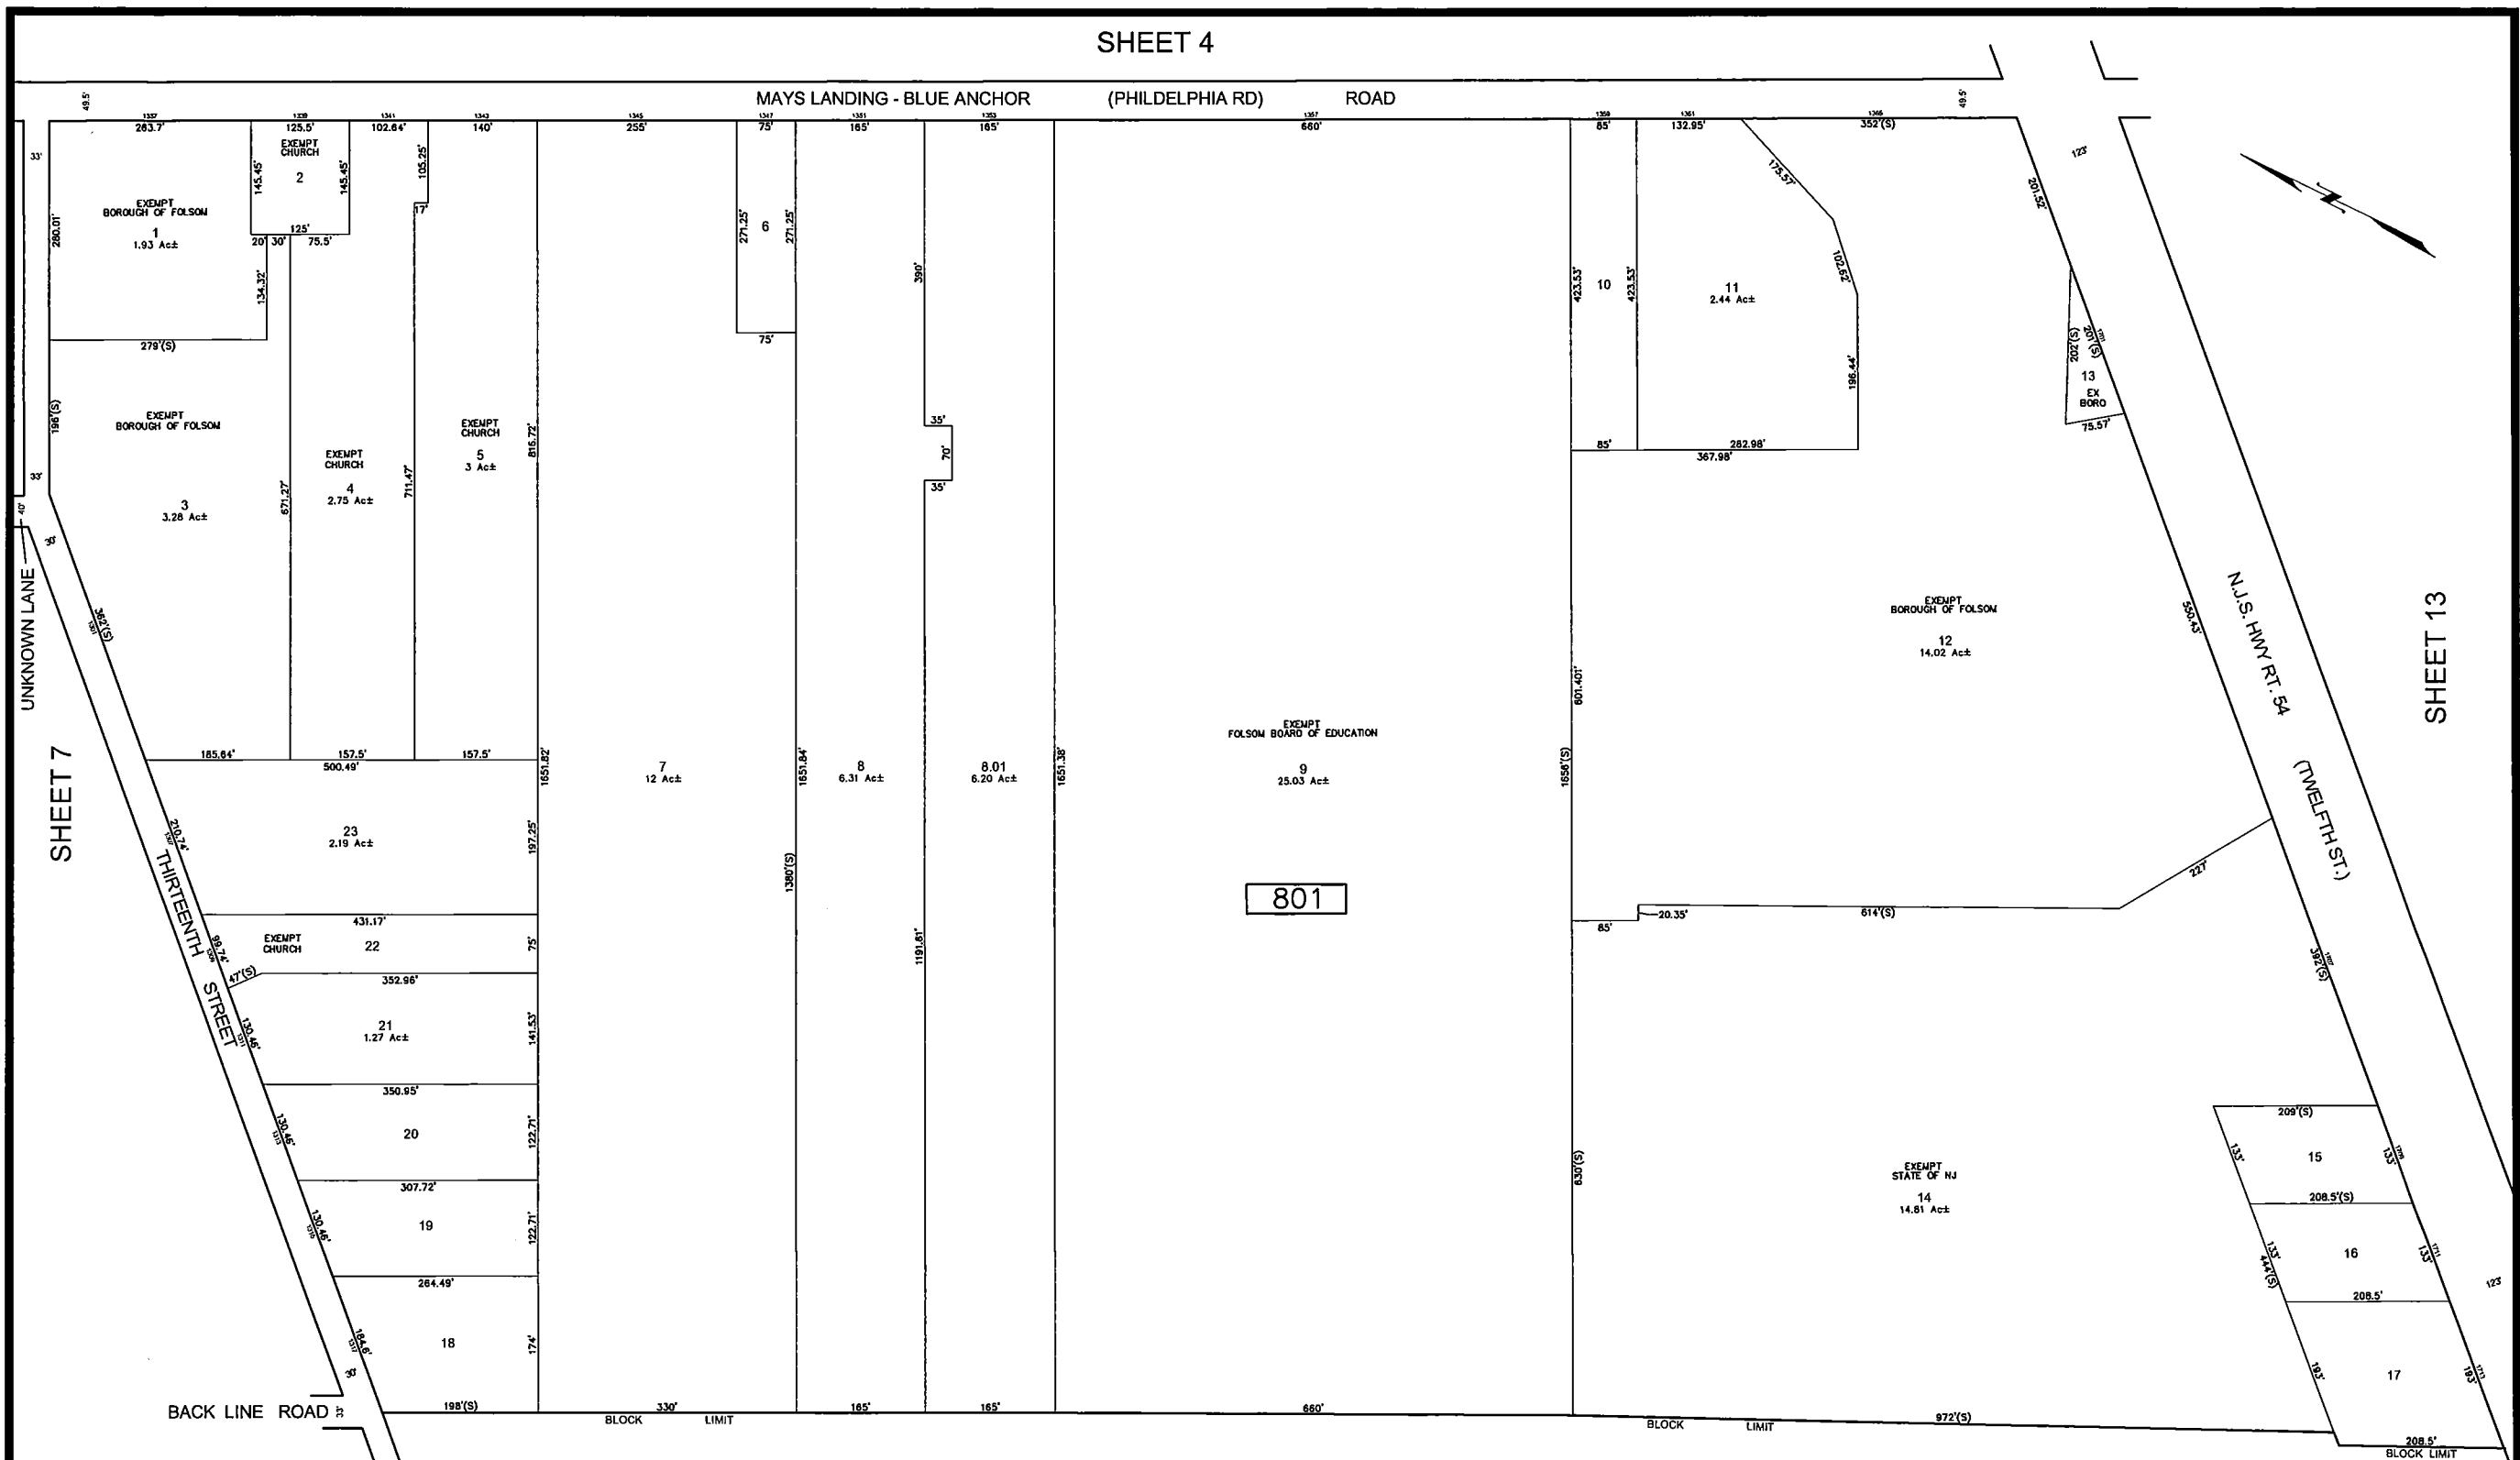

\* THIS SHEET HAS BEEN DRAWN USING COMPUTER AIDED DRAFTING/ DESIGN (CAD/D) AND COORDINATE GEOMETRY (COGO).

REVISIONS				
DATE	BY	LIC. NO	BLOCK	LOT

SHEET 12

THIS MAP WAS FORMALLY CERTIFIED BY THE DIVISION OF TAXATION ON SEPTEMBER 9, 2016, SIGNED BY JUDY MILLER, CTA & SHELLY REILLY, CTA AND ASSIGNED SERIAL NUMBER 1073

**TAX MAP**  
**BOROUGH OF FOLSOM**

ATLANTIC COUNTY  
 SCALE: 1" = 100'

NEW JERSEY  
 DATE: SEPTEMBER 2015

**ED CLAY**  
 LICENSED LAND SURVEYOR  
 NEW JERSEY LICENSE NO. 34842  
 850 SO. WHITE HORSE PKWY  
 HAMMONTON, NEW JERSEY 08037  
 COMP 24GA27973300

TO SHOW CONDITIONS AS OF JUNE 2016