


SHEET 20

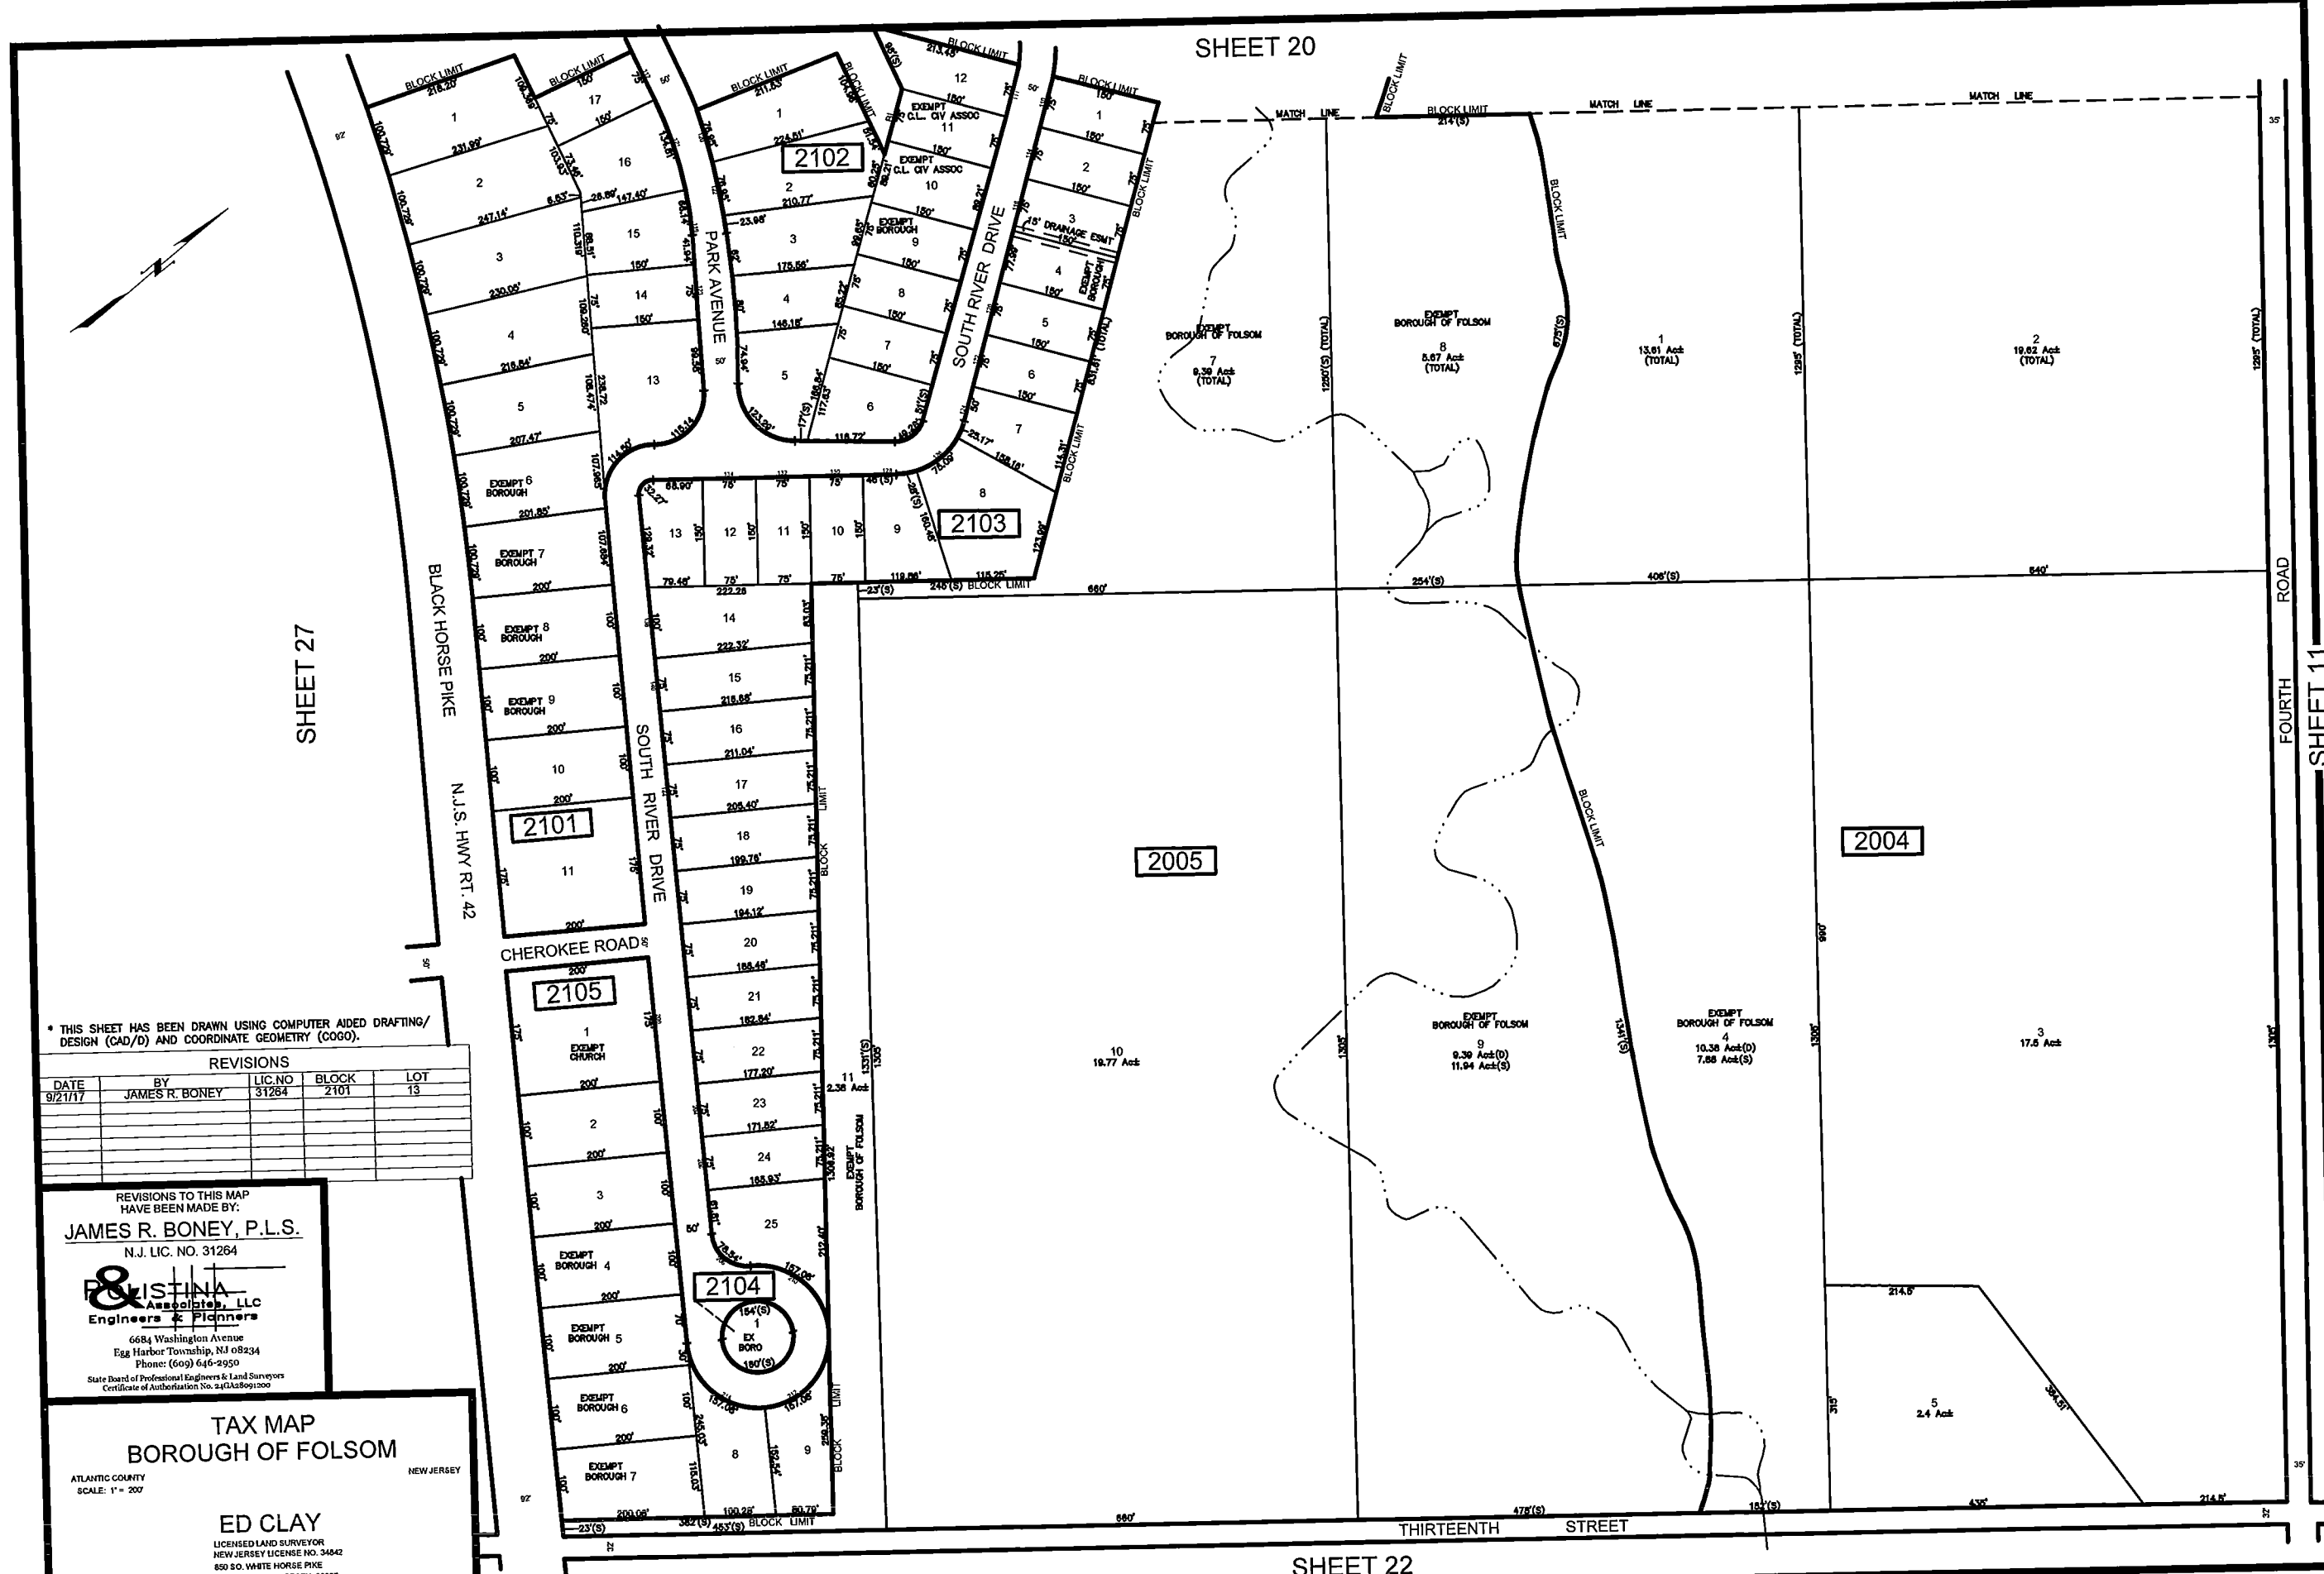

* THIS SHEET HAS BEEN DRAWN USING COMPUTER AIDED DRAFTING/ DESIGN (CAD/D) AND COORDINATE GEOMETRY (COGO).

REVISIONS				
DATE	BY	LIC. NO.	BLOCK	LOT
9/21/17	JAMES R. BONEY	31264	2101	13

REVISIONS TO THIS MAP HAVE BEEN MADE BY:
JAMES R. BONEY, P.L.S.
 N.J. LIC. NO. 31264
CRISTINA Associates, LLC
 Engineers & Planners
 6684 Washington Avenue
 Egg Harbor Township, NJ 08234
 Phone: (609) 646-2950
 State Board of Professional Engineers & Land Surveyors
 Certificate of Authorization No. 24628991500

TAX MAP
BOROUGH OF FOLSOM
 ATLANTIC COUNTY NEW JERSEY
 SCALE: 1" = 200'
ED CLAY
 LICENSED LAND SURVEYOR
 NEW JERSEY LICENSE NO. 34842
 650 SO. WHITE HORSE PIKE
 HANMINGTON, NEW JERSEY 08037
 CO.# 24627973300

SHEET 22

SHEET 11