
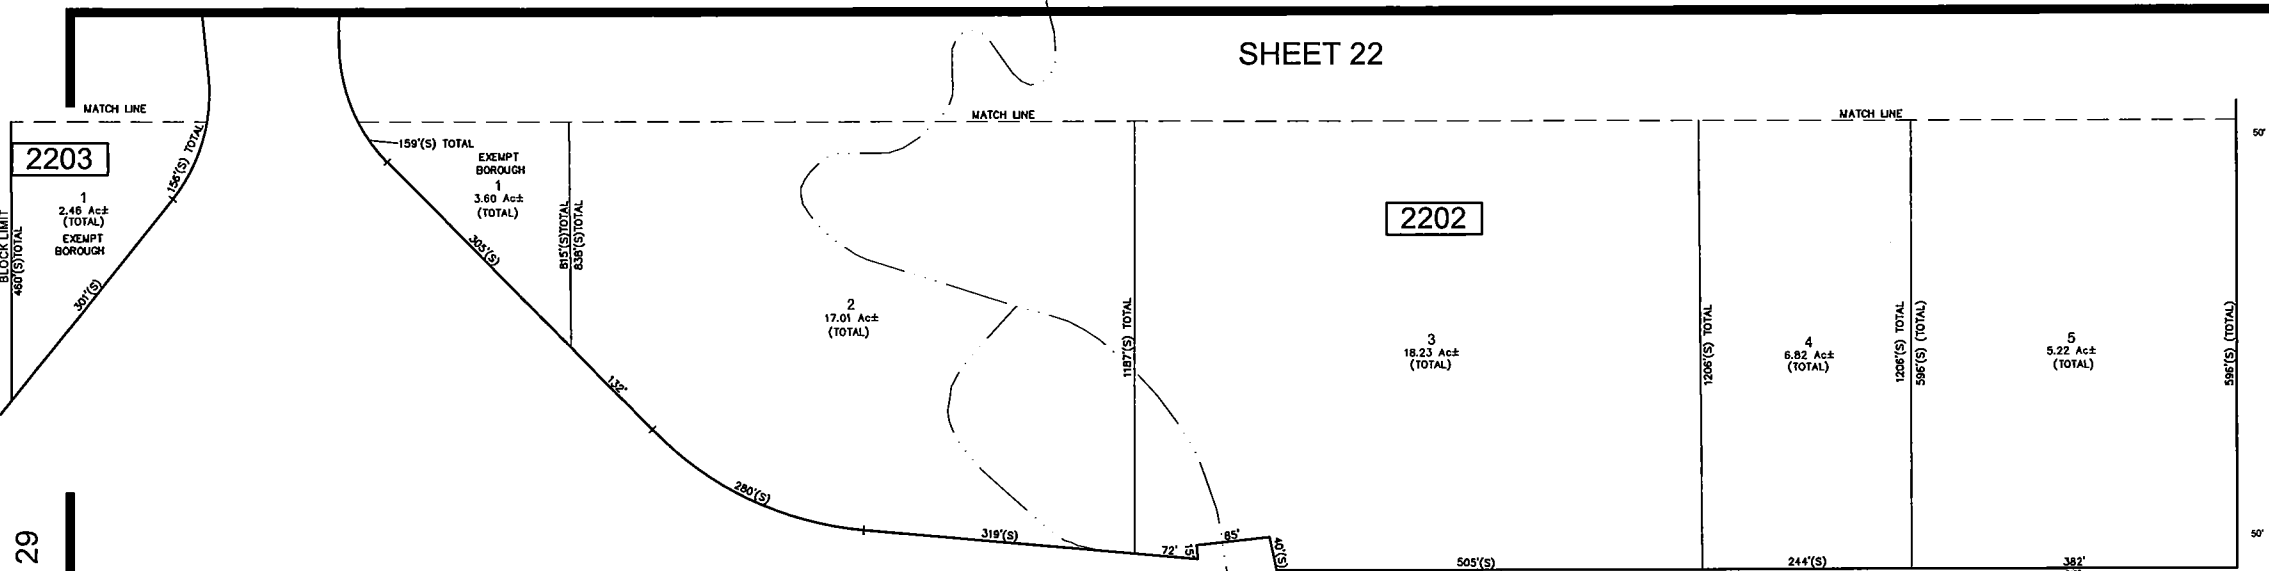


SHEET 22

REVISIONS				
DATE	BY	LIC.NO	BLOCK	LOT


* THIS SHEET HAS BEEN DRAWN USING COMPUTER AIDED DRAFTING/ DESIGN (CAD/D) AND COORDINATE GEOMETRY (COGO).

SHEET 12

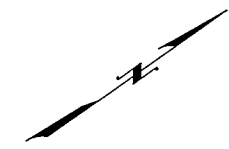

SHEET 29

N.J.S. HWY ROUTE 54 (TWELFTH ST.)

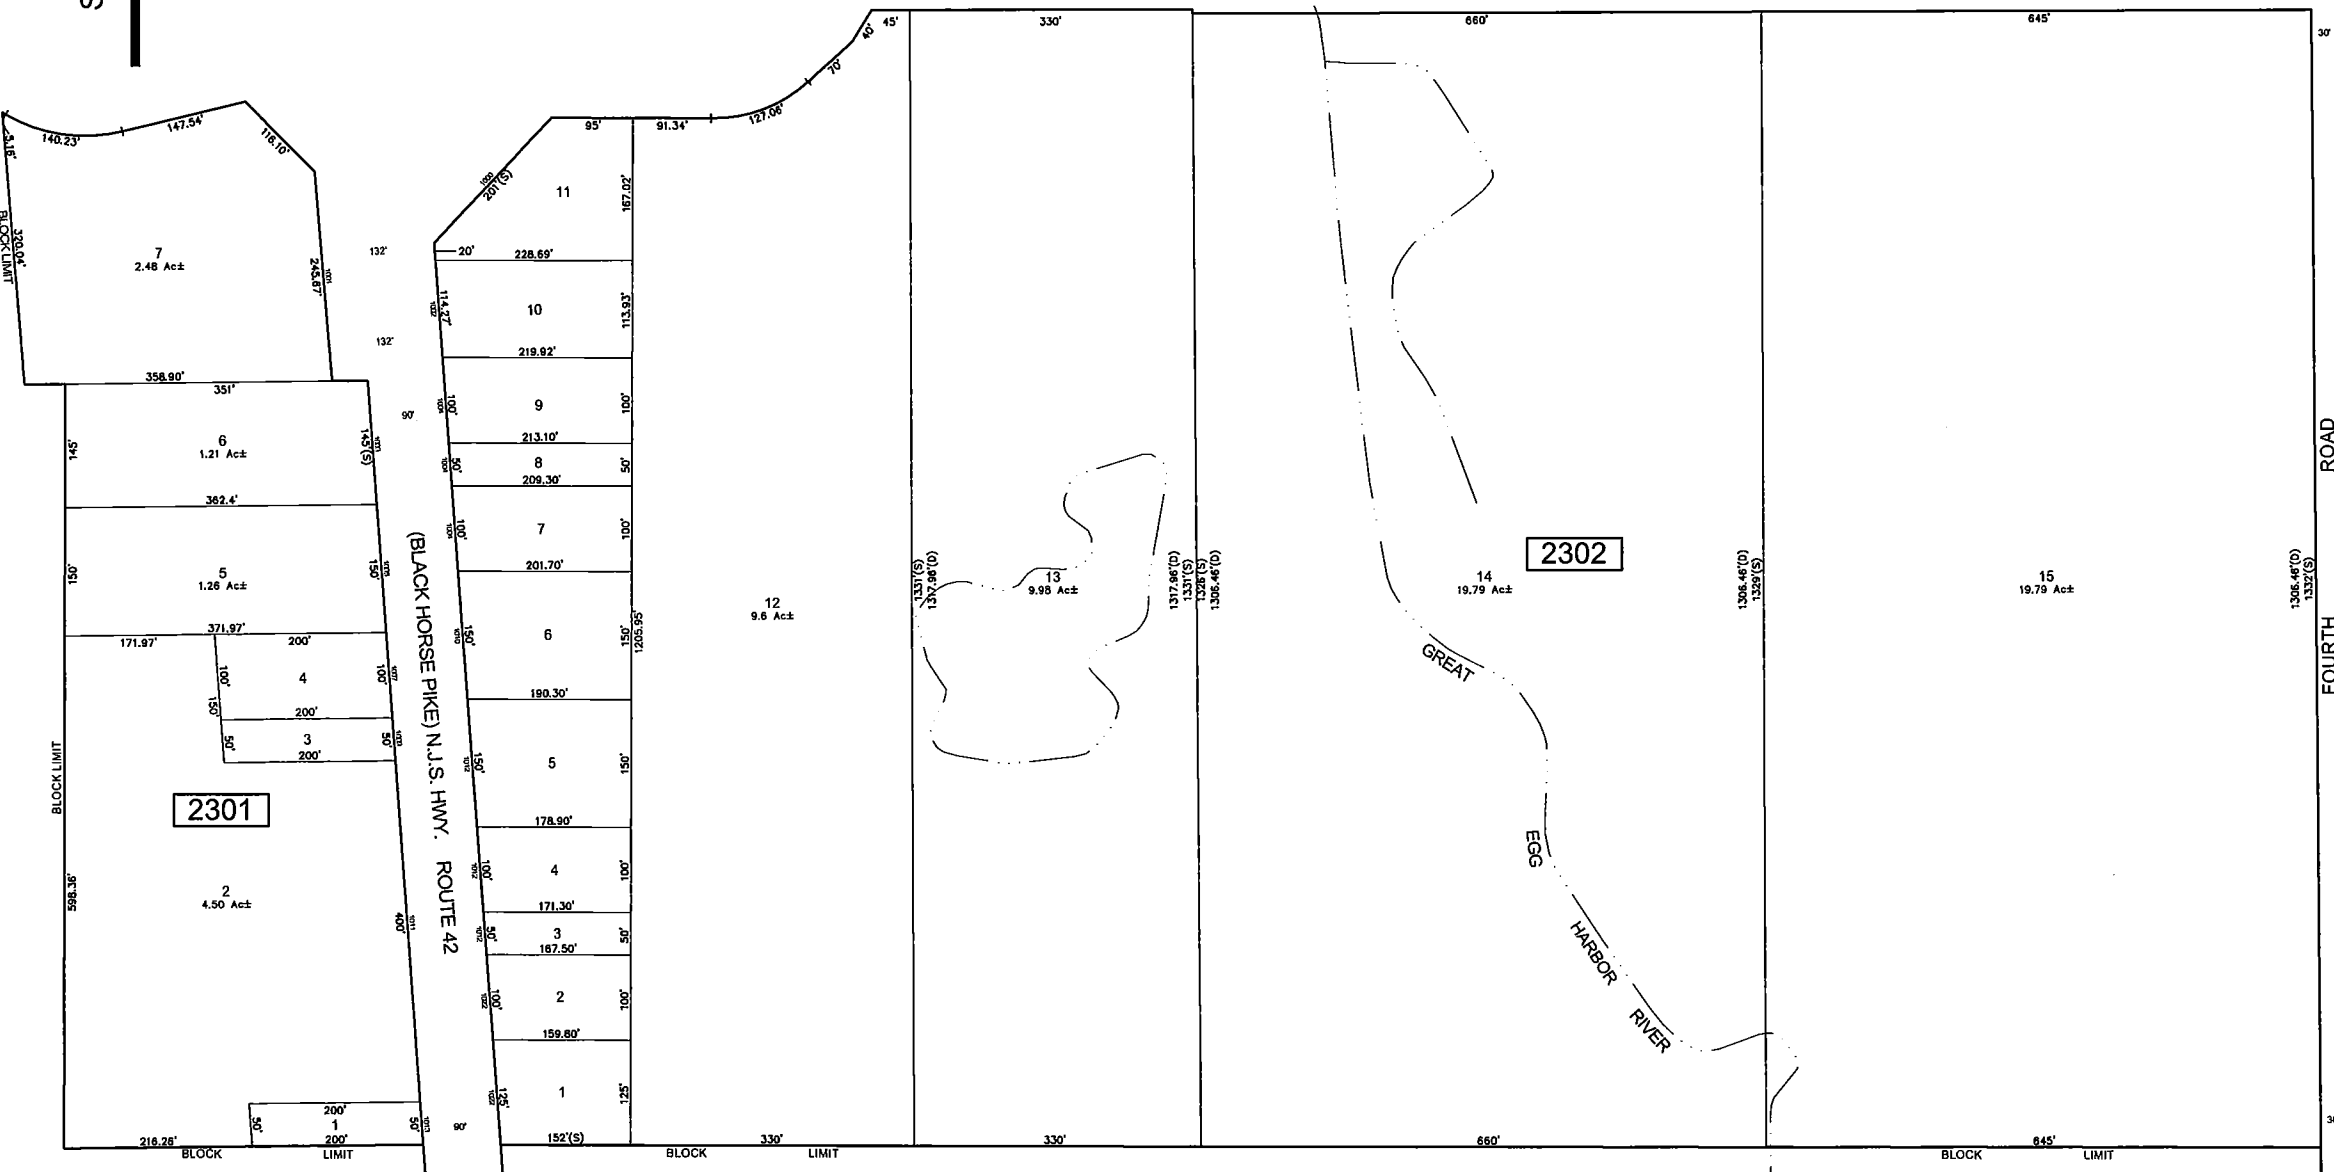

SHEET 14

THIS MAP WAS FORMALLY
 CERTIFIED BY THE
 DIVISION OF TAXATION ON
 SEPTEMBER 9, 2016, SIGNED
 BY JUDY MILLER, CTA &
 SHELLY REILLY, CTA AND
 ASSIGNED SERIAL NUMBER 1073

**TAX MAP
 BOROUGH OF FOLSOM**

ATLANTIC COUNTY NEW JERSEY
 SCALE: 1" = 100' DATE: SEPTEMBER 2016

ED CLAY

LICENSED LAND SURVEYOR
 NEW JERSEY LICENSE NO. 34842
 850 SO. WHITE HORSE PIKE
 HAMMANTON, NEW JERSEY 08037
 CON# 24GA27973350

TO SHOW CONDITIONS AS OF JUNE 2016

SHEET 24