
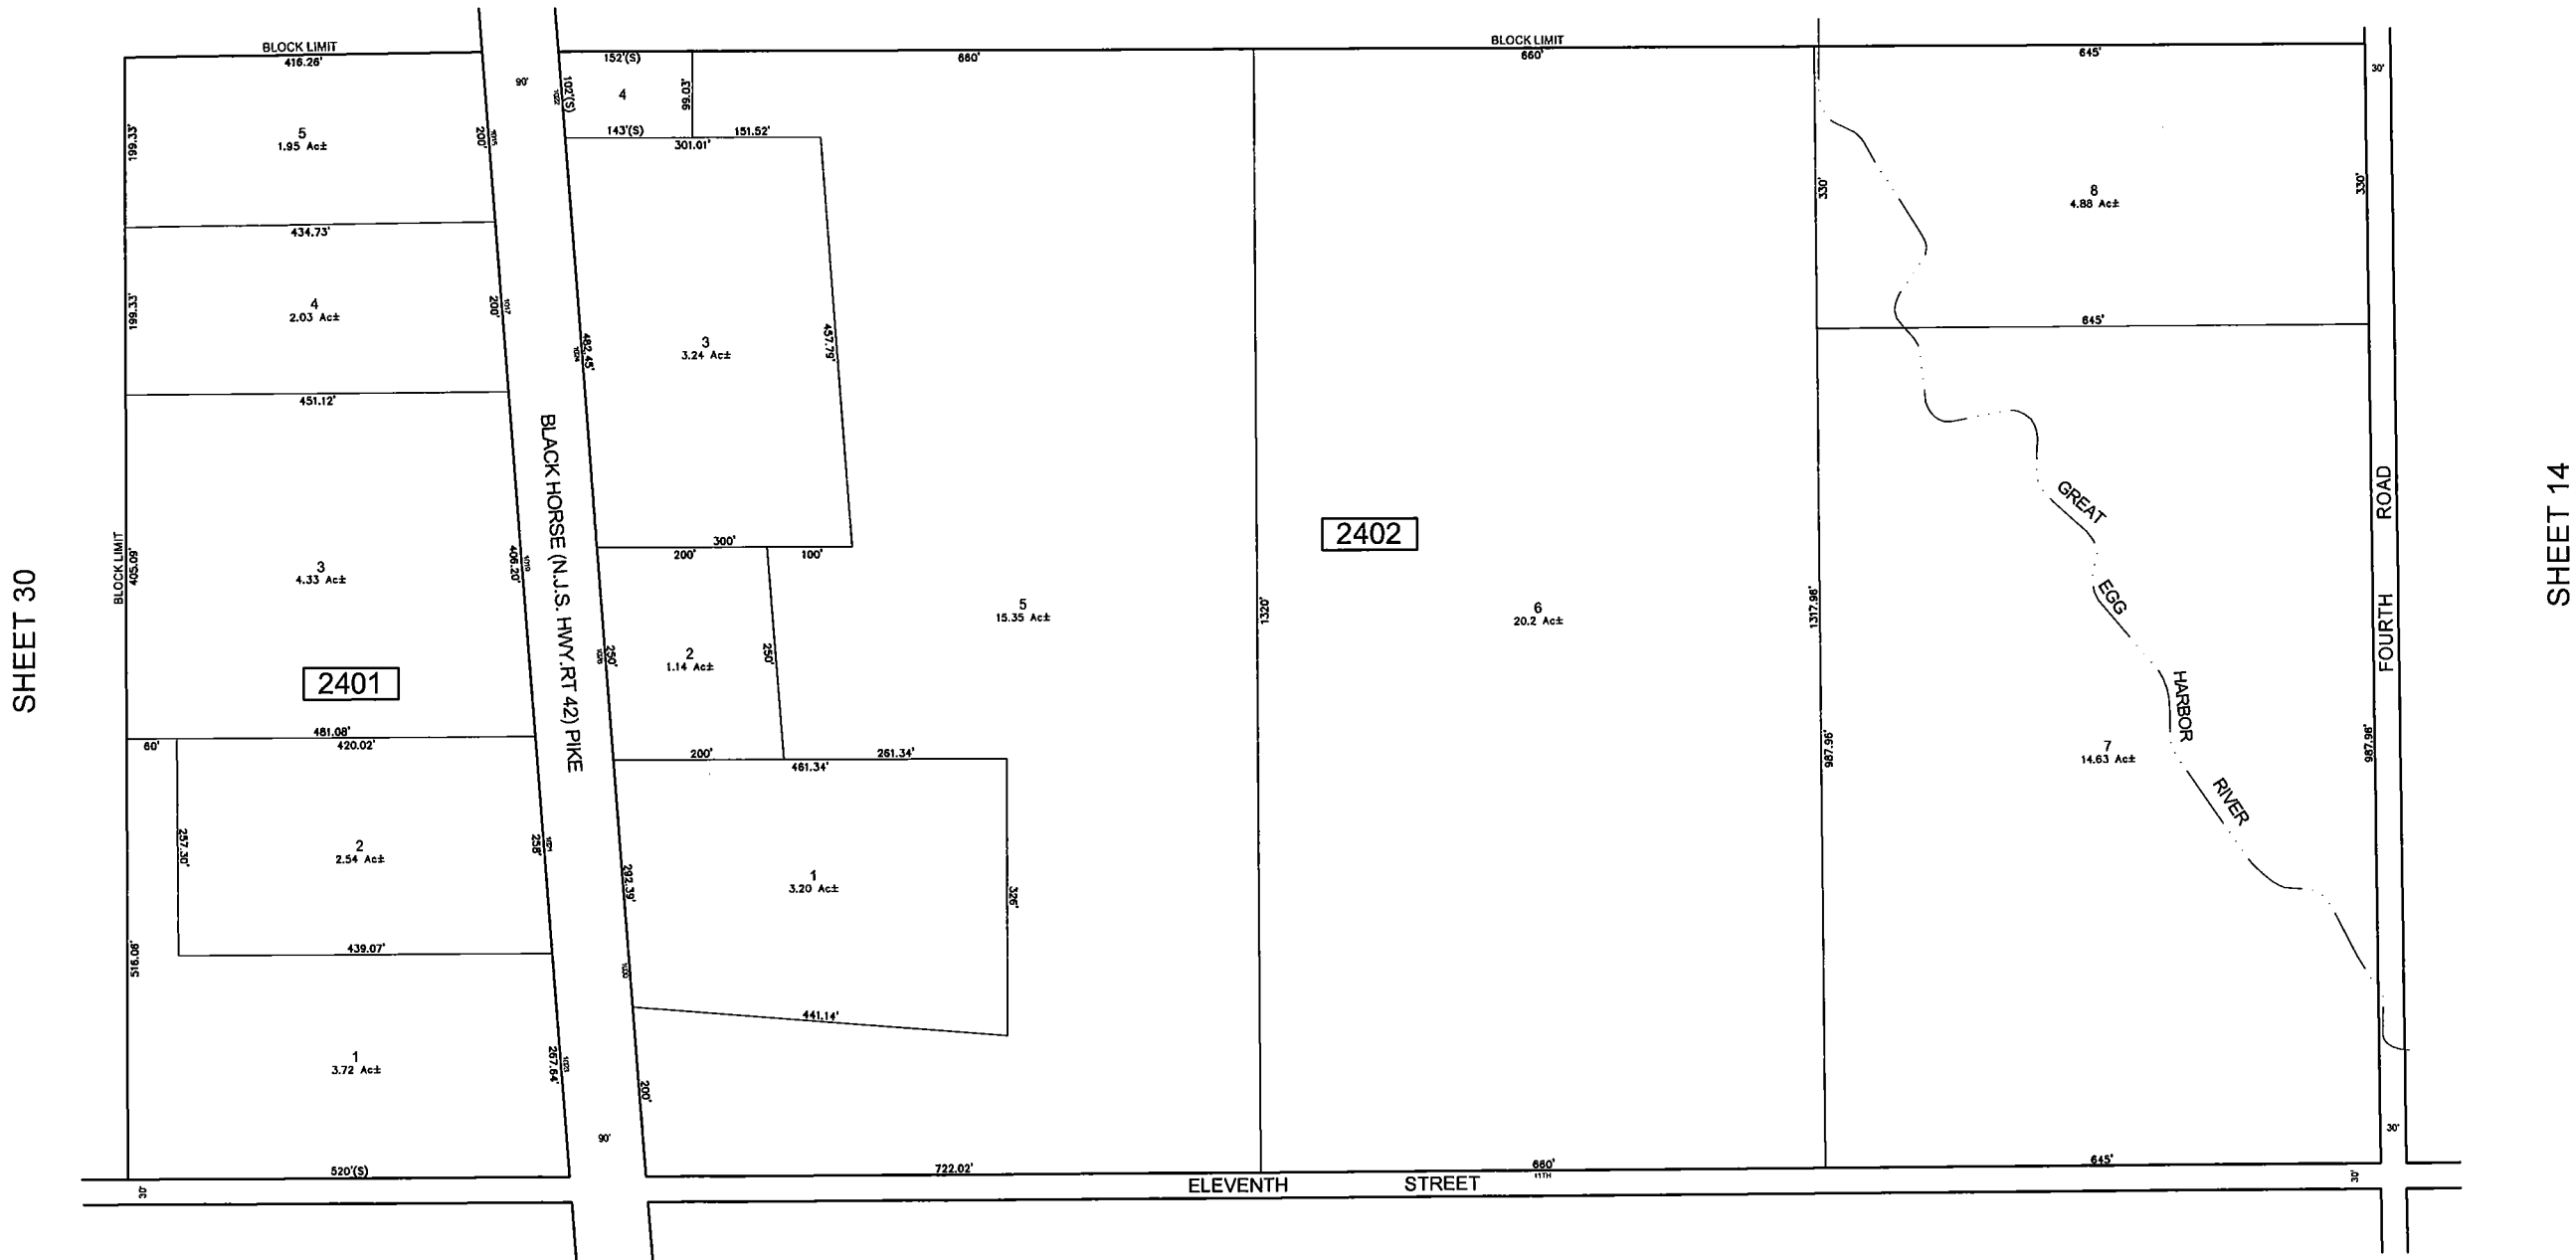


REVISIONS				
DATE	BY	LIC. NO.	BLOCK	LOT

SHEET 23

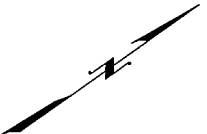

SHEET 30

SHEET 14

SHEET 31

* THIS SHEET HAS BEEN DRAWN USING COMPUTER AIDED DRAFTING/ DESIGN (CAD/D) AND COORDINATE GEOMETRY (COGO).

THIS MAP WAS FORMALLY CERTIFIED BY THE DIVISION OF TAXATION ON SEPTEMBER 9, 2016, SIGNED BY JUDY MILLER, CTA & SHELLY REILLY, CTA AND ASSIGNED SERIAL NUMBER 1073

TAX MAP
BOROUGH OF FOLSOM

ATLANTIC COUNTY
 SCALE: 1" = 100'

NEW JERSEY
 DATE: SEPTEMBER 2015

ED CLAY
 LICENSED LAND SURVEYOR
 NEW JERSEY LICENSE NO. 34842
 850 SO. WHITE HORSE PIKE
 HAMMONTON, NEW JERSEY 08037
 CO# 24GAZ1973500

TO SHOW CONDITIONS AS OF JUNE 2016