


TAX MAP
BOROUGH OF FOLSOM

ATLANTIC COUNTY
SCALE: 1" = 100'


NEW JERSEY
DATE: SEPTEMBER 2015

ED CLAY
LICENSED LAND SURVEYOR
NEW JERSEY LICENSE NO. 34842
850 SO. WHITE HORSE PIKE
HAMMONTON, NEW JERSEY 08037
COA# 24GA2797300
TO SHOW CONDITIONS AS OF JUNE 2016

THIS MAP WAS FORMALLY
CERTIFIED BY THE
DIVISION OF TAXATION ON
SEPTEMBER 9, 2016, SIGNED
BY JUDY MILLER, CTA &
SHELLY REILLY, CTA AND
ASSIGNED SERIAL NUMBER 1073

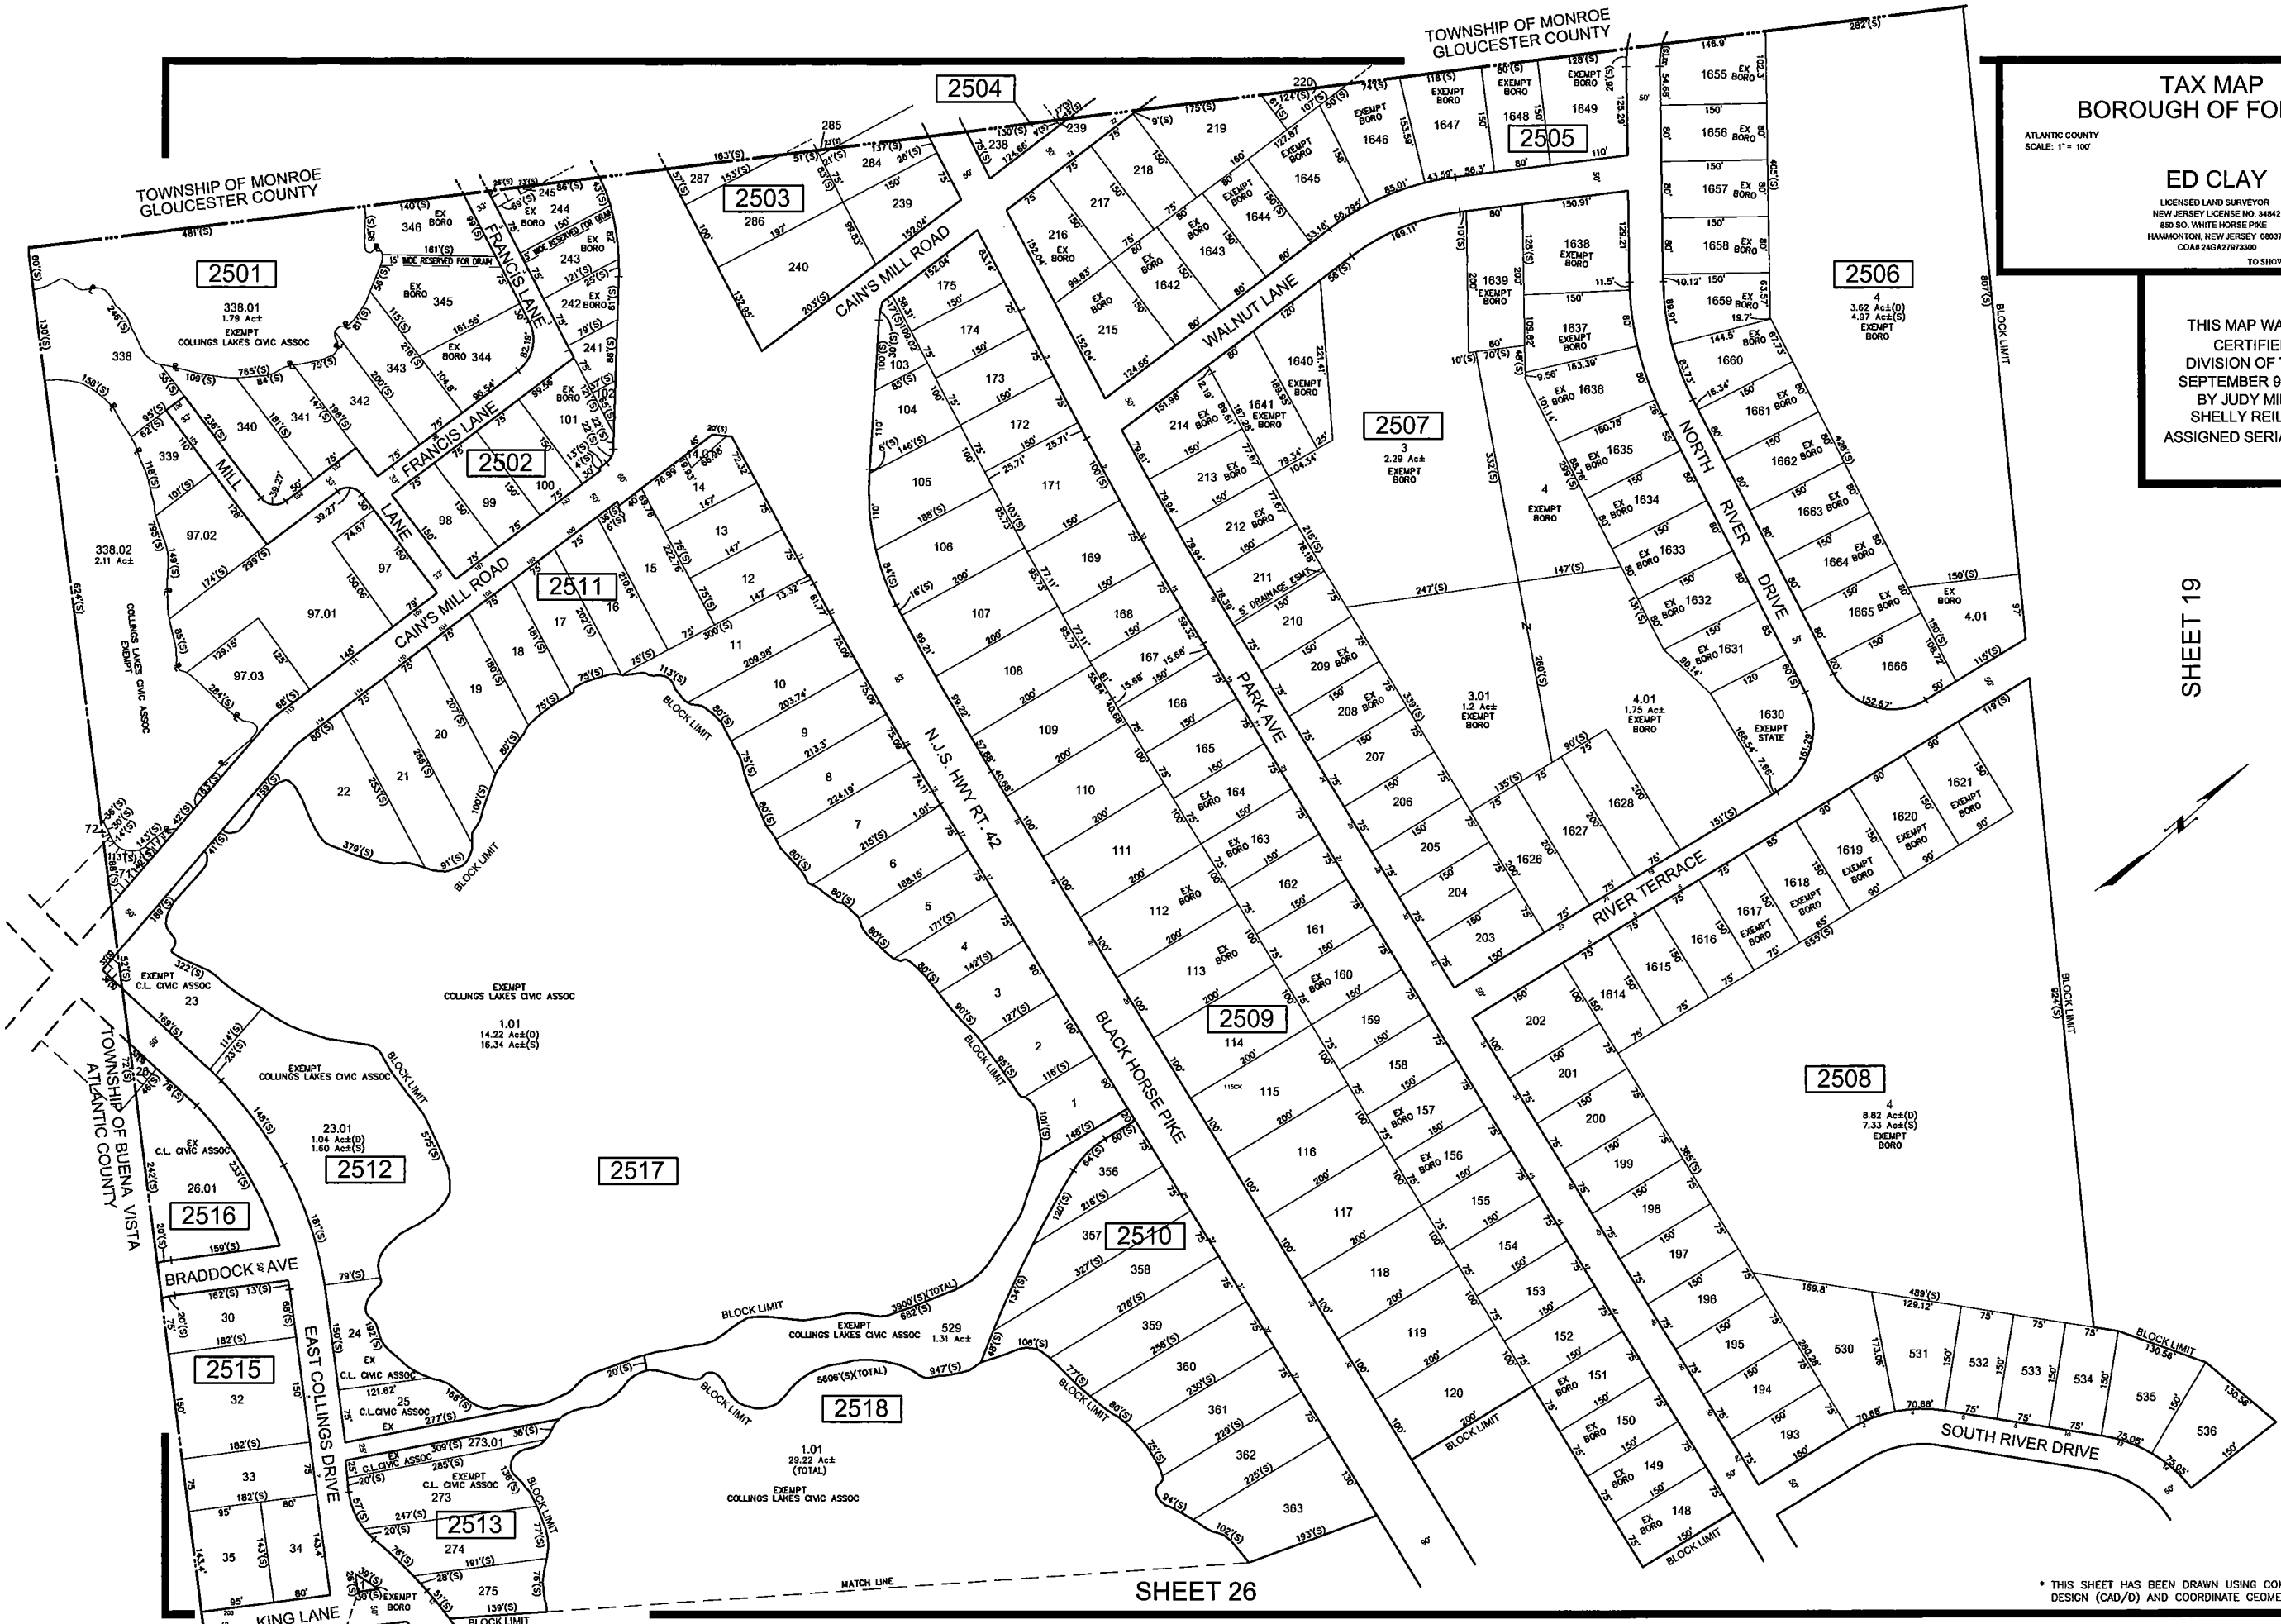

SHEET 19

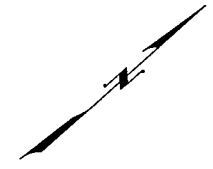

DATE	BY	REVISIONS	
		LIC. NO.	BLOCK

* THIS SHEET HAS BEEN DRAWN USING COMPUTER AIDED DRAFTING/ DESIGN (CAD/D) AND COORDINATE GEOMETRY (COGO).