

TAX MAP BOROUGH OF FOLSOM

ATLANTIC COUNTY NEW JERSEY
SCALE: 1" = 100' DATE: SEPTEMBER 2015

ED CLAY

LICENSED LAND SURVEYOR
NEW JERSEY LICENSE NO. 34842
850 SO. WHITE HORSE PKE
HAMMONTON, NEW JERSEY 08037
COM 24622783300


TO SHOW CONDITIONS AS OF JUNE 2016

THIS MAP WAS FORMALLY
CERTIFIED BY THE
DIVISION OF TAXATION ON
SEPTEMBER 9, 2016, SIGNED
BY JUDY MILLER, CTA &
SHELLY REILLY, CTA AND
ASSIGNED SERIAL NUMBER 1073



SHEET 21

REVISIONS	DATE	BY	DESCRIPTION	LOT

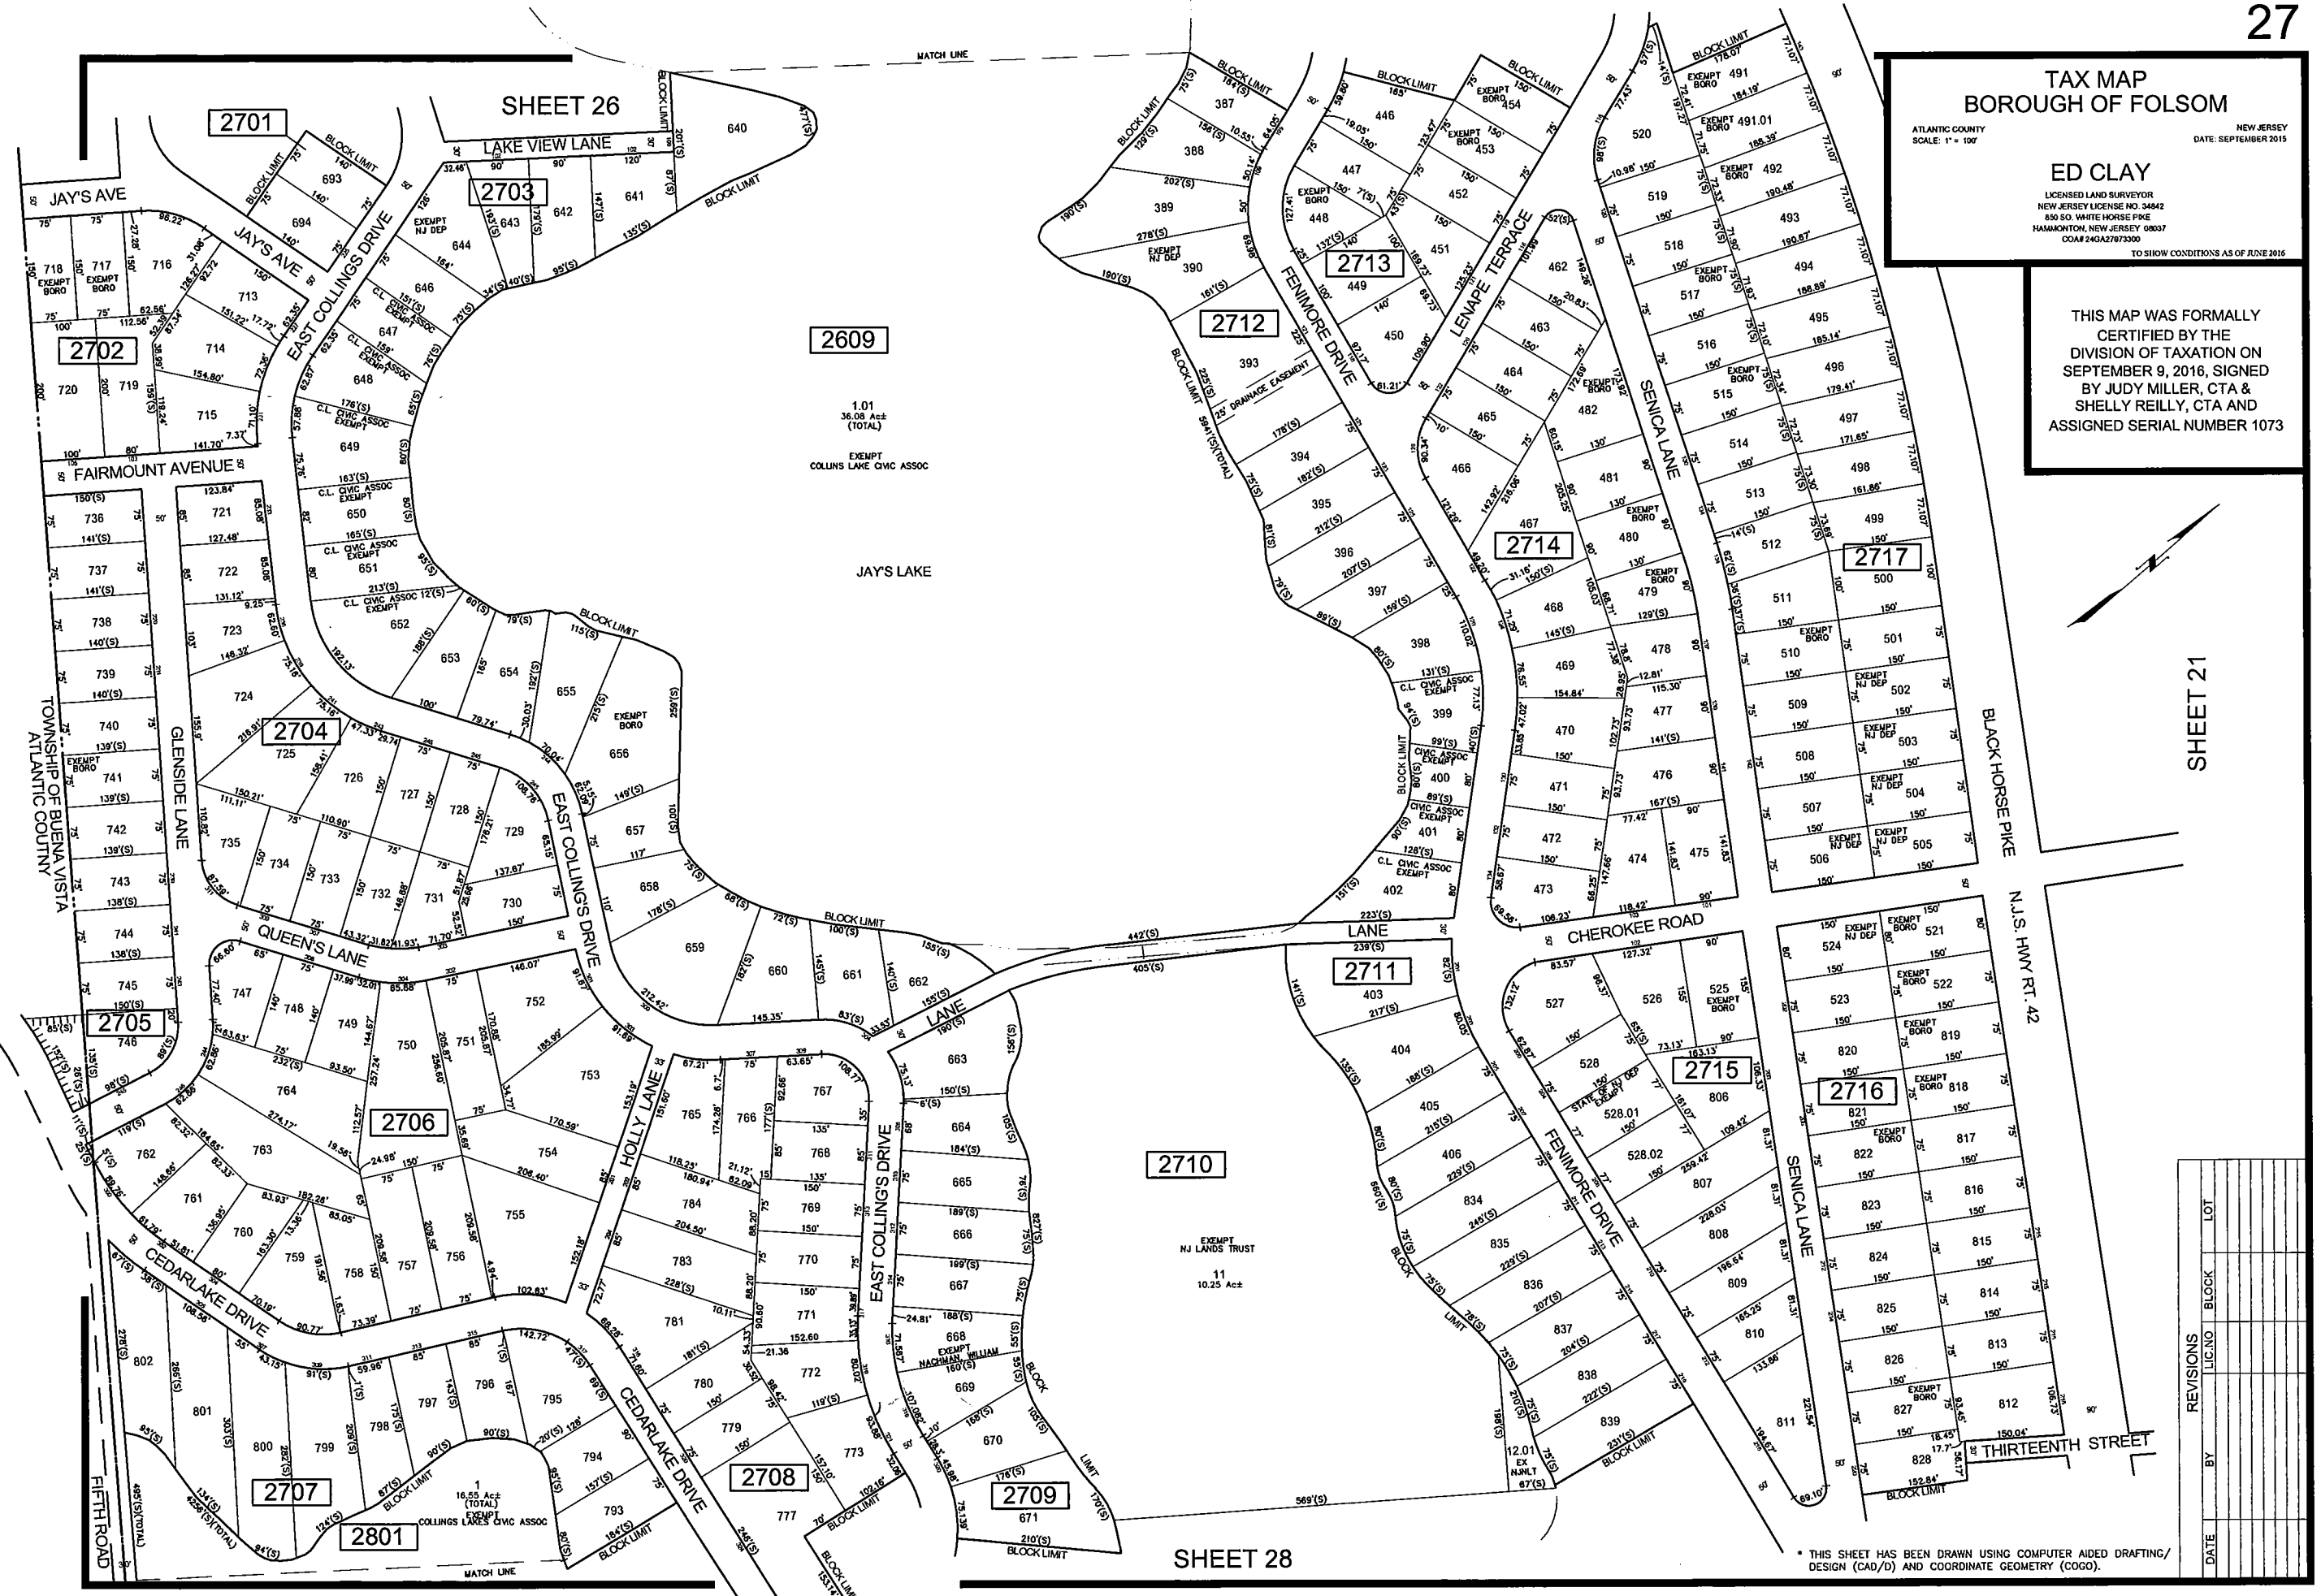

SHEET 28

* THIS SHEET HAS BEEN DRAWN USING COMPUTER AIDED DRAFTING/
DESIGN (CAD/D) AND COORDINATE GEOMETRY (COGO).